

DRC Meeting

June 22, 2016




Cabot School



NV5

DiNisco Design
PARTNERSHIP


Cabot School Property

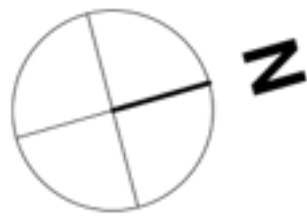



Current Site Plan

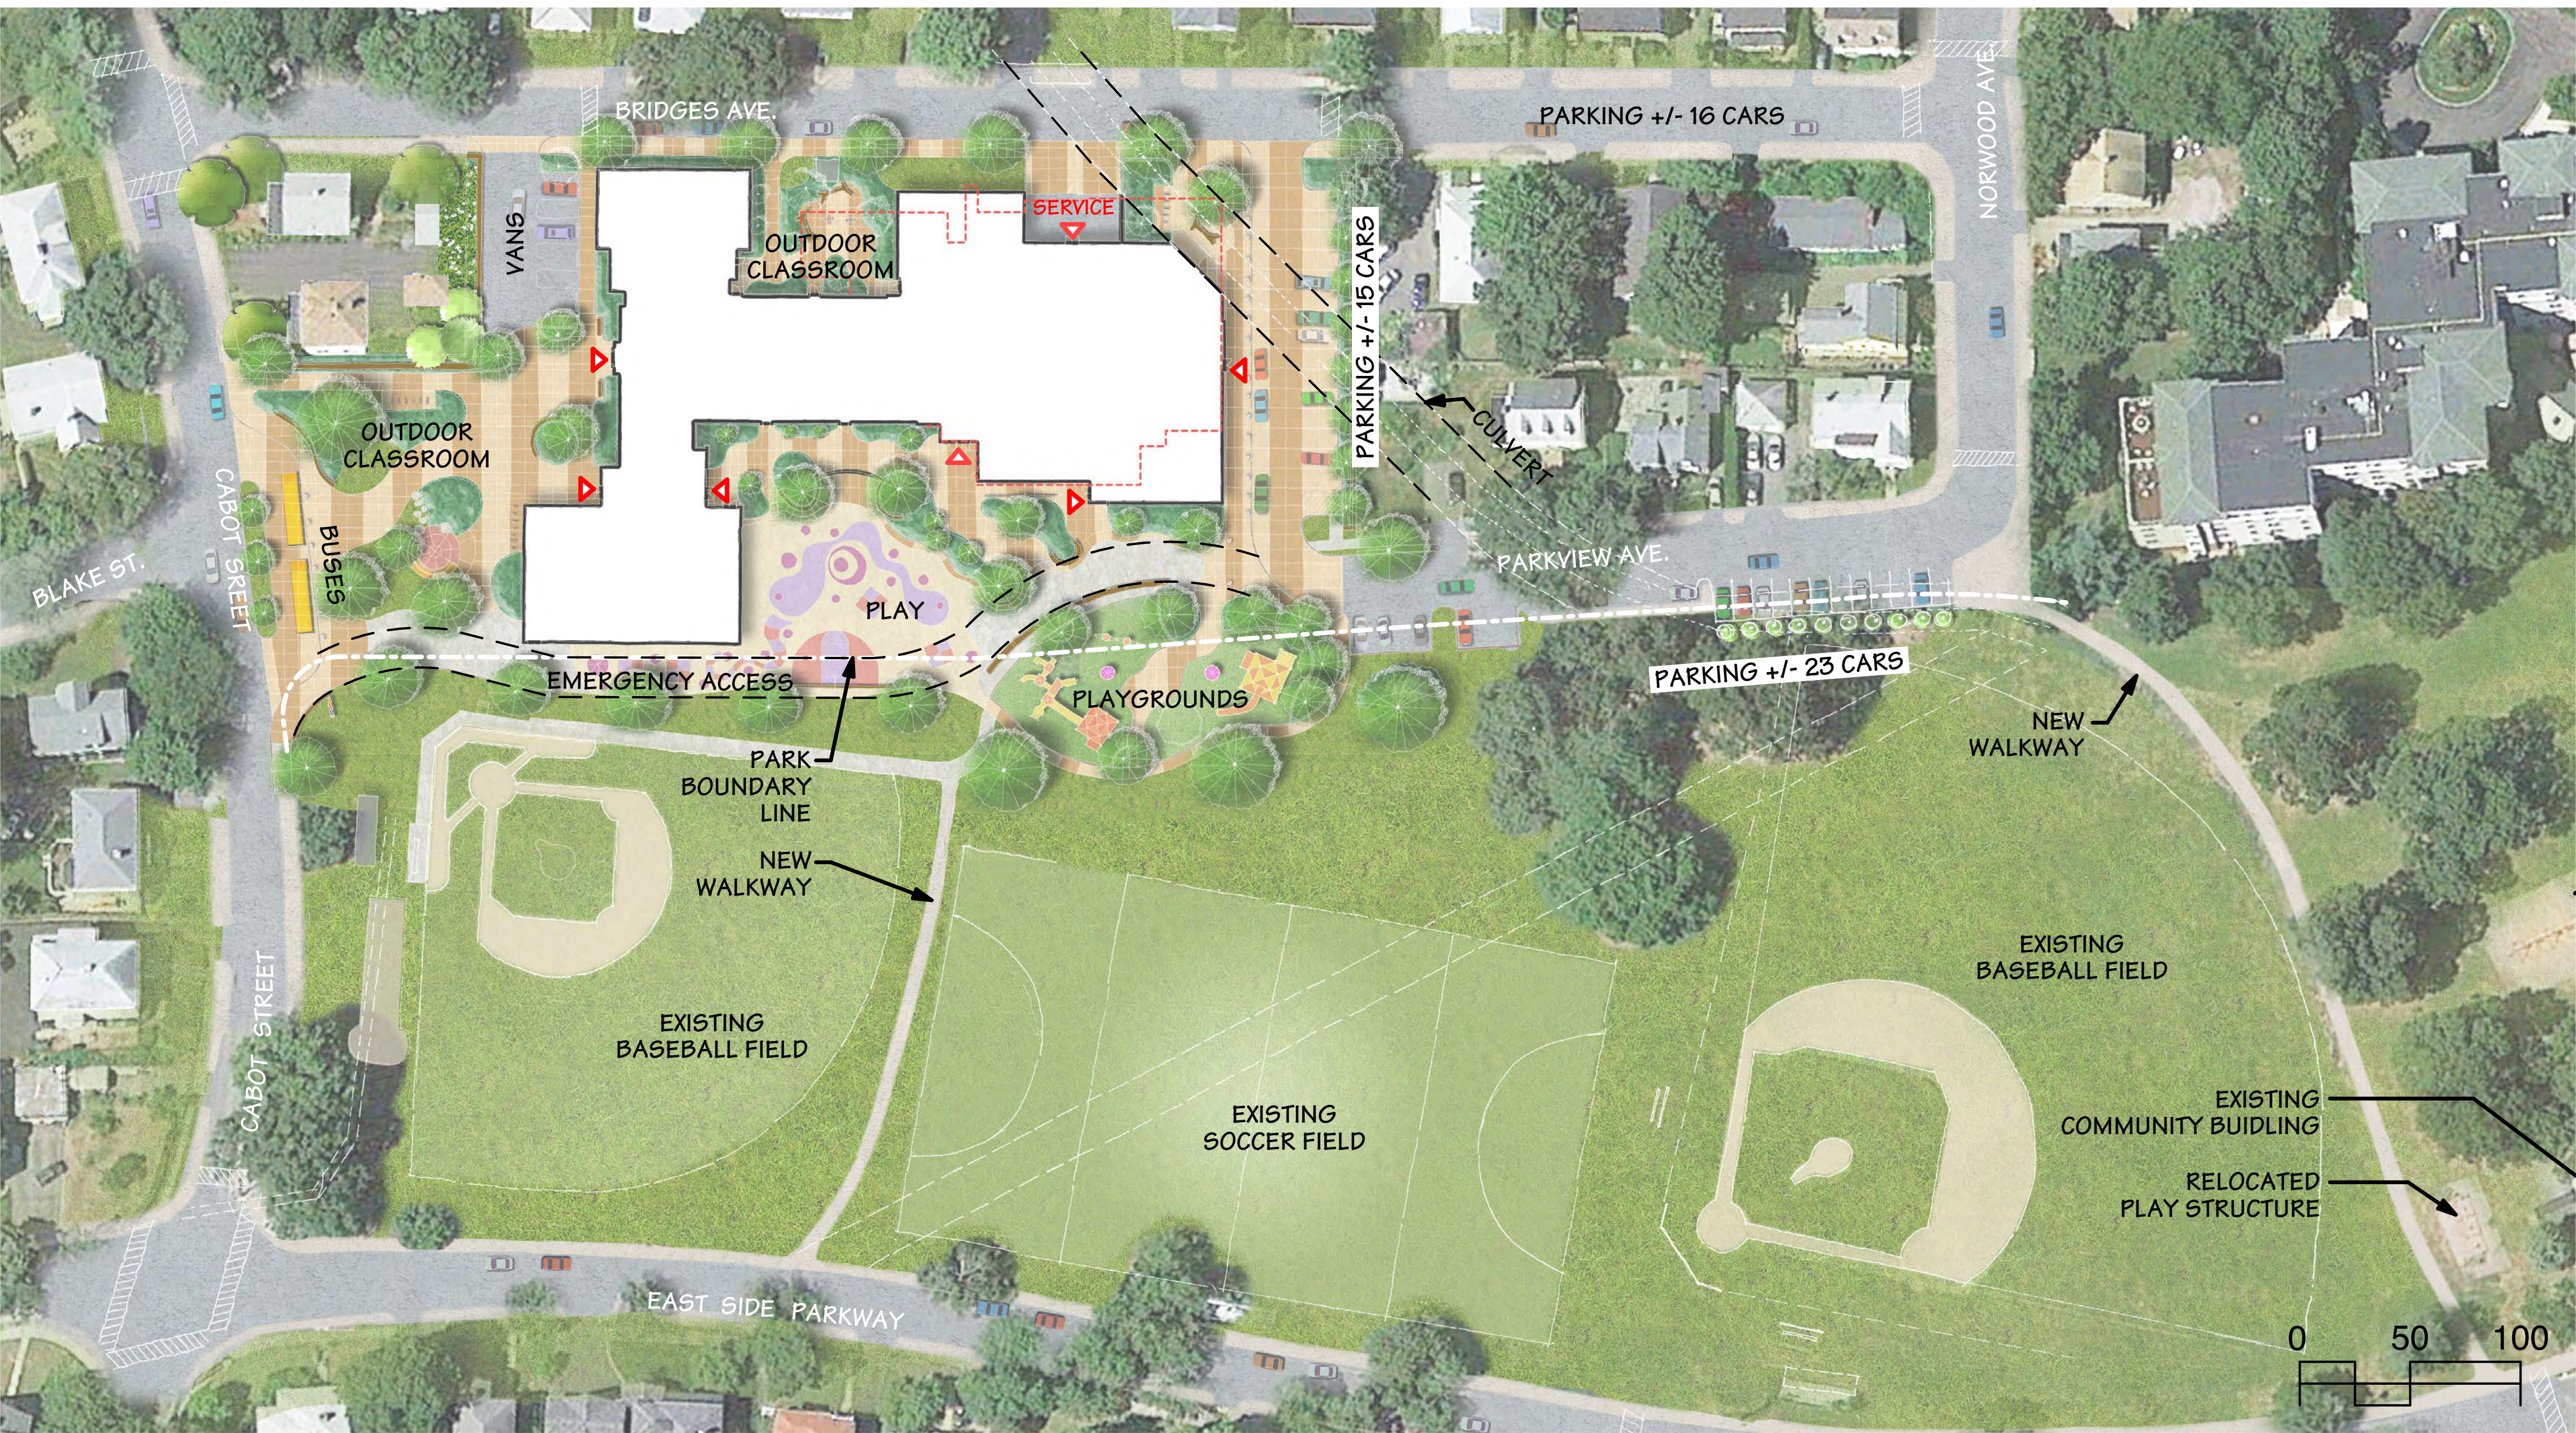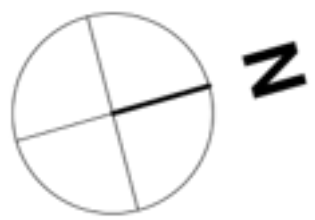

First Floor Plan

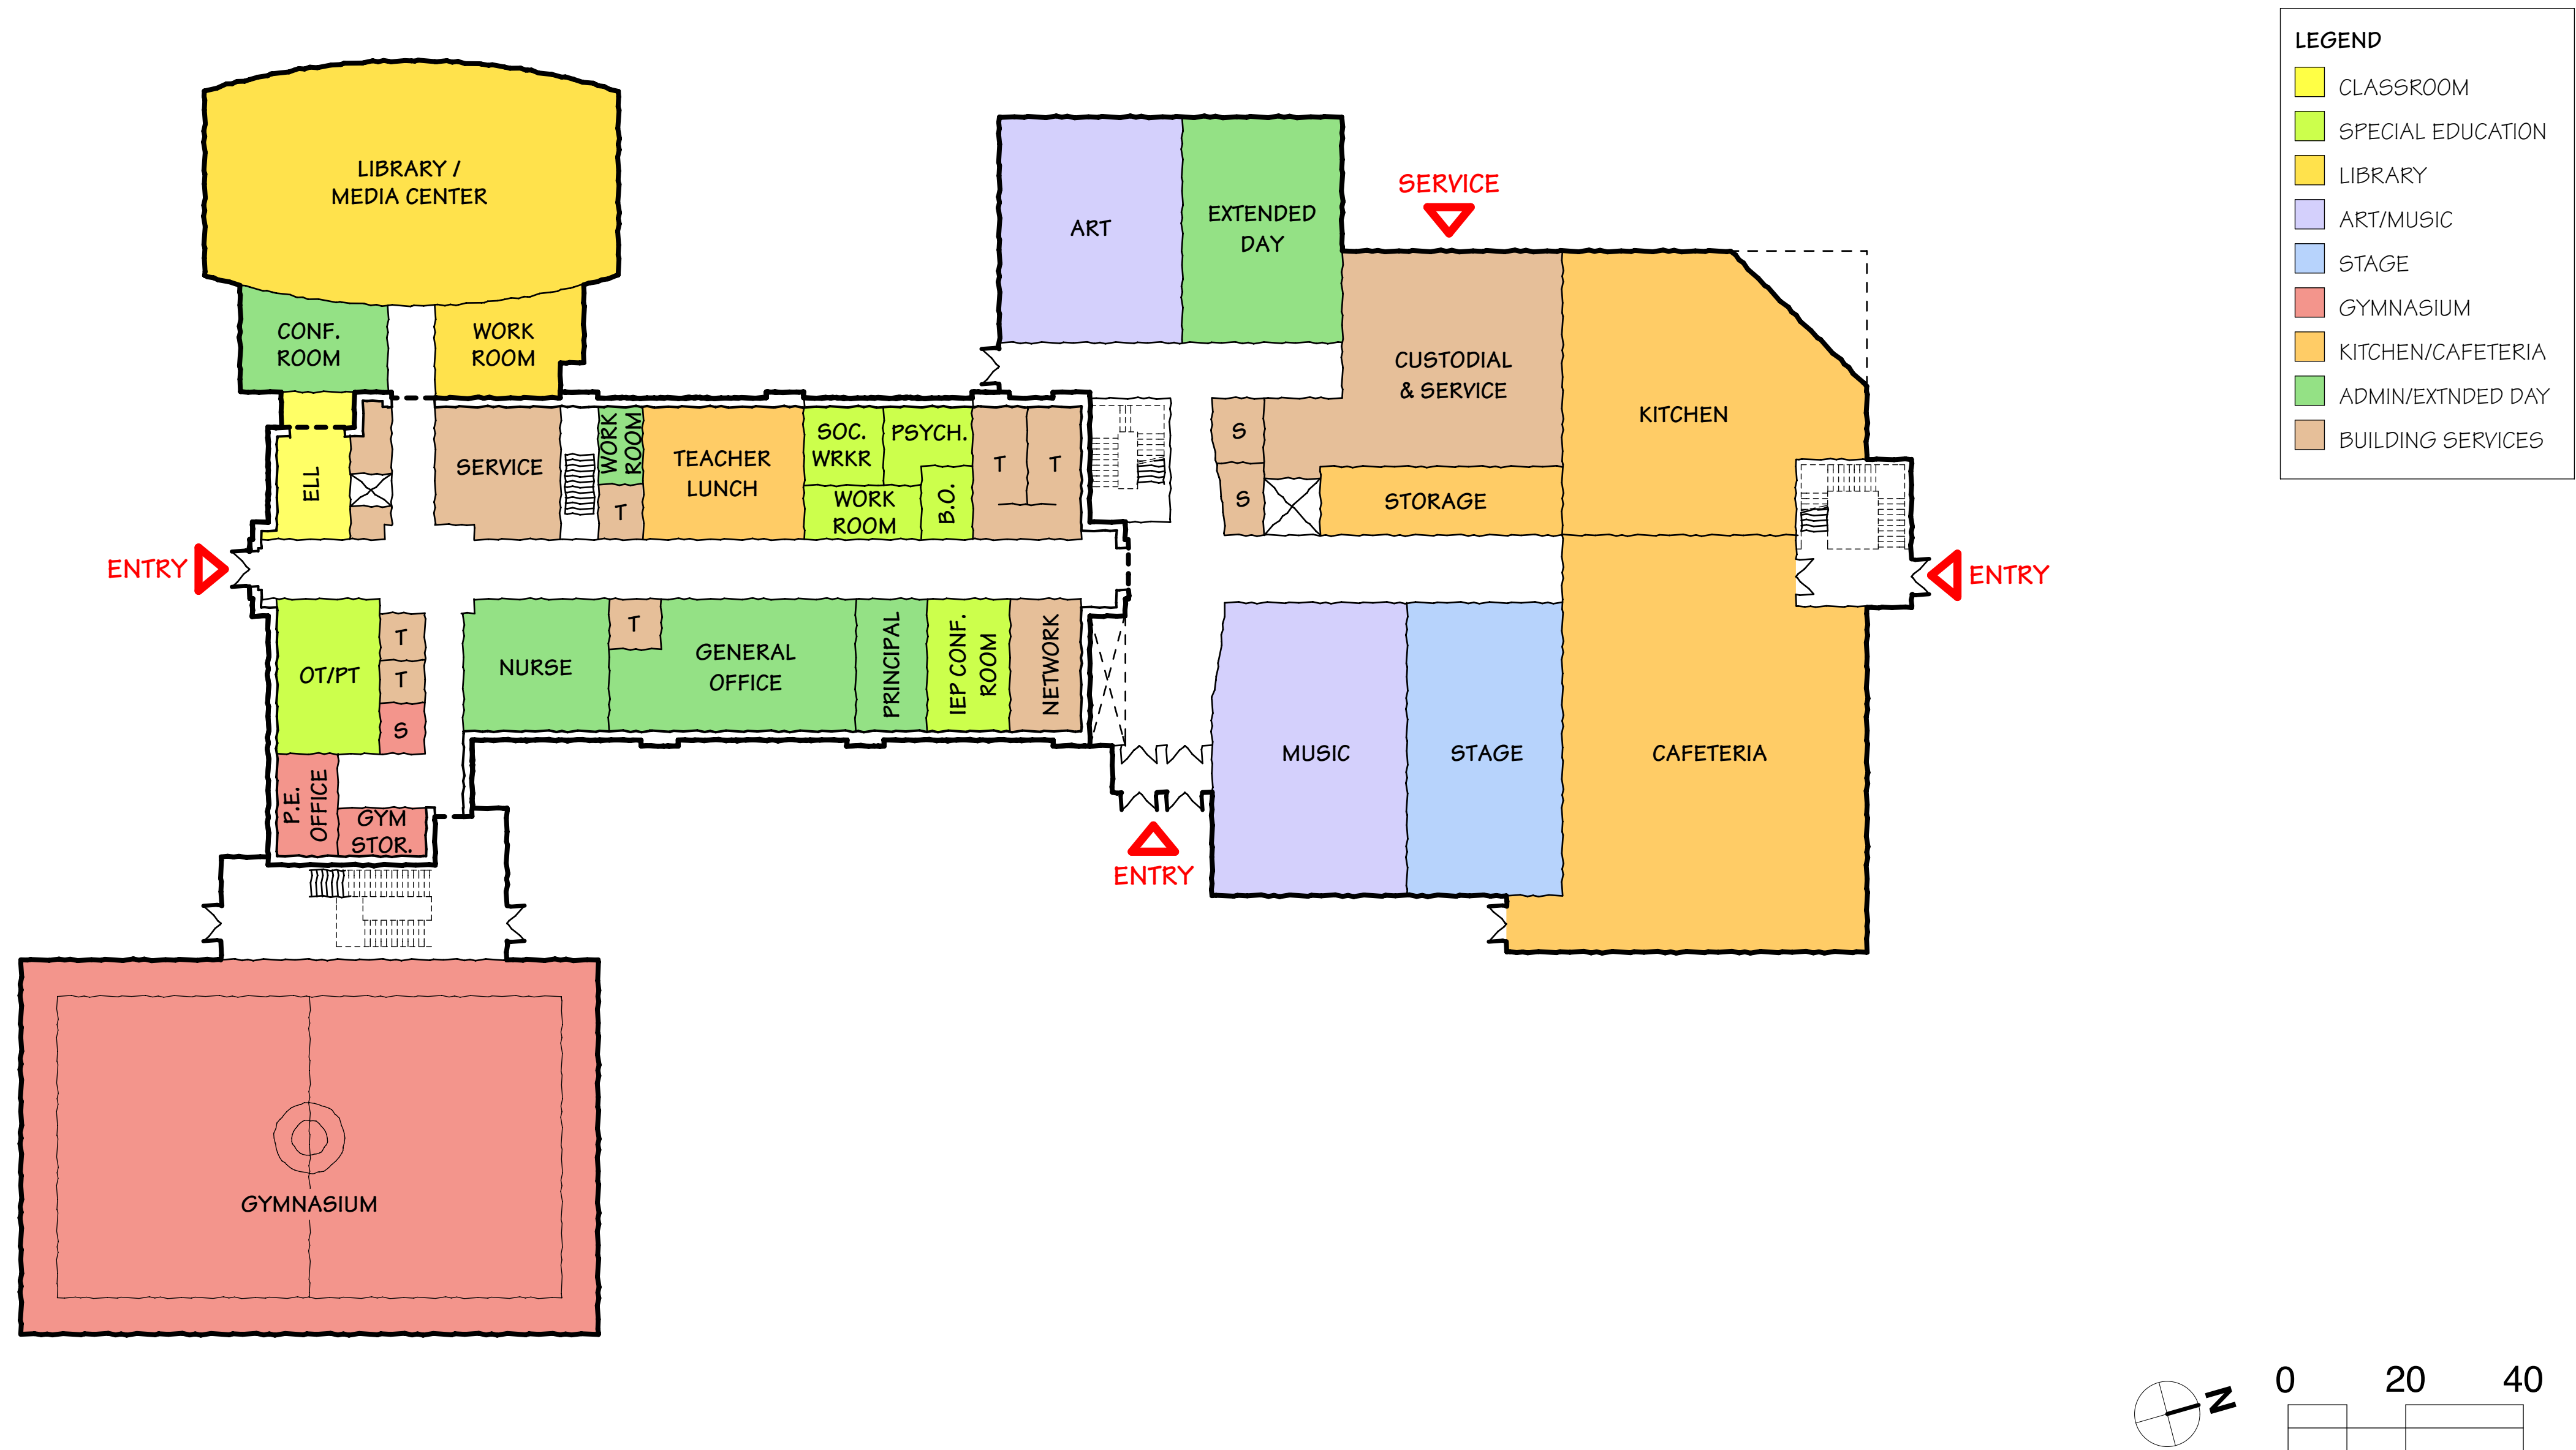


Second Floor Plan

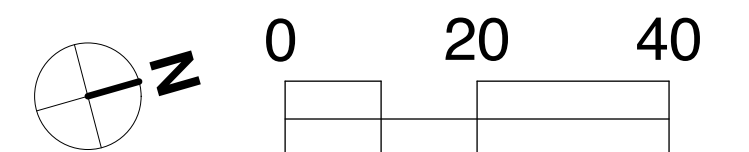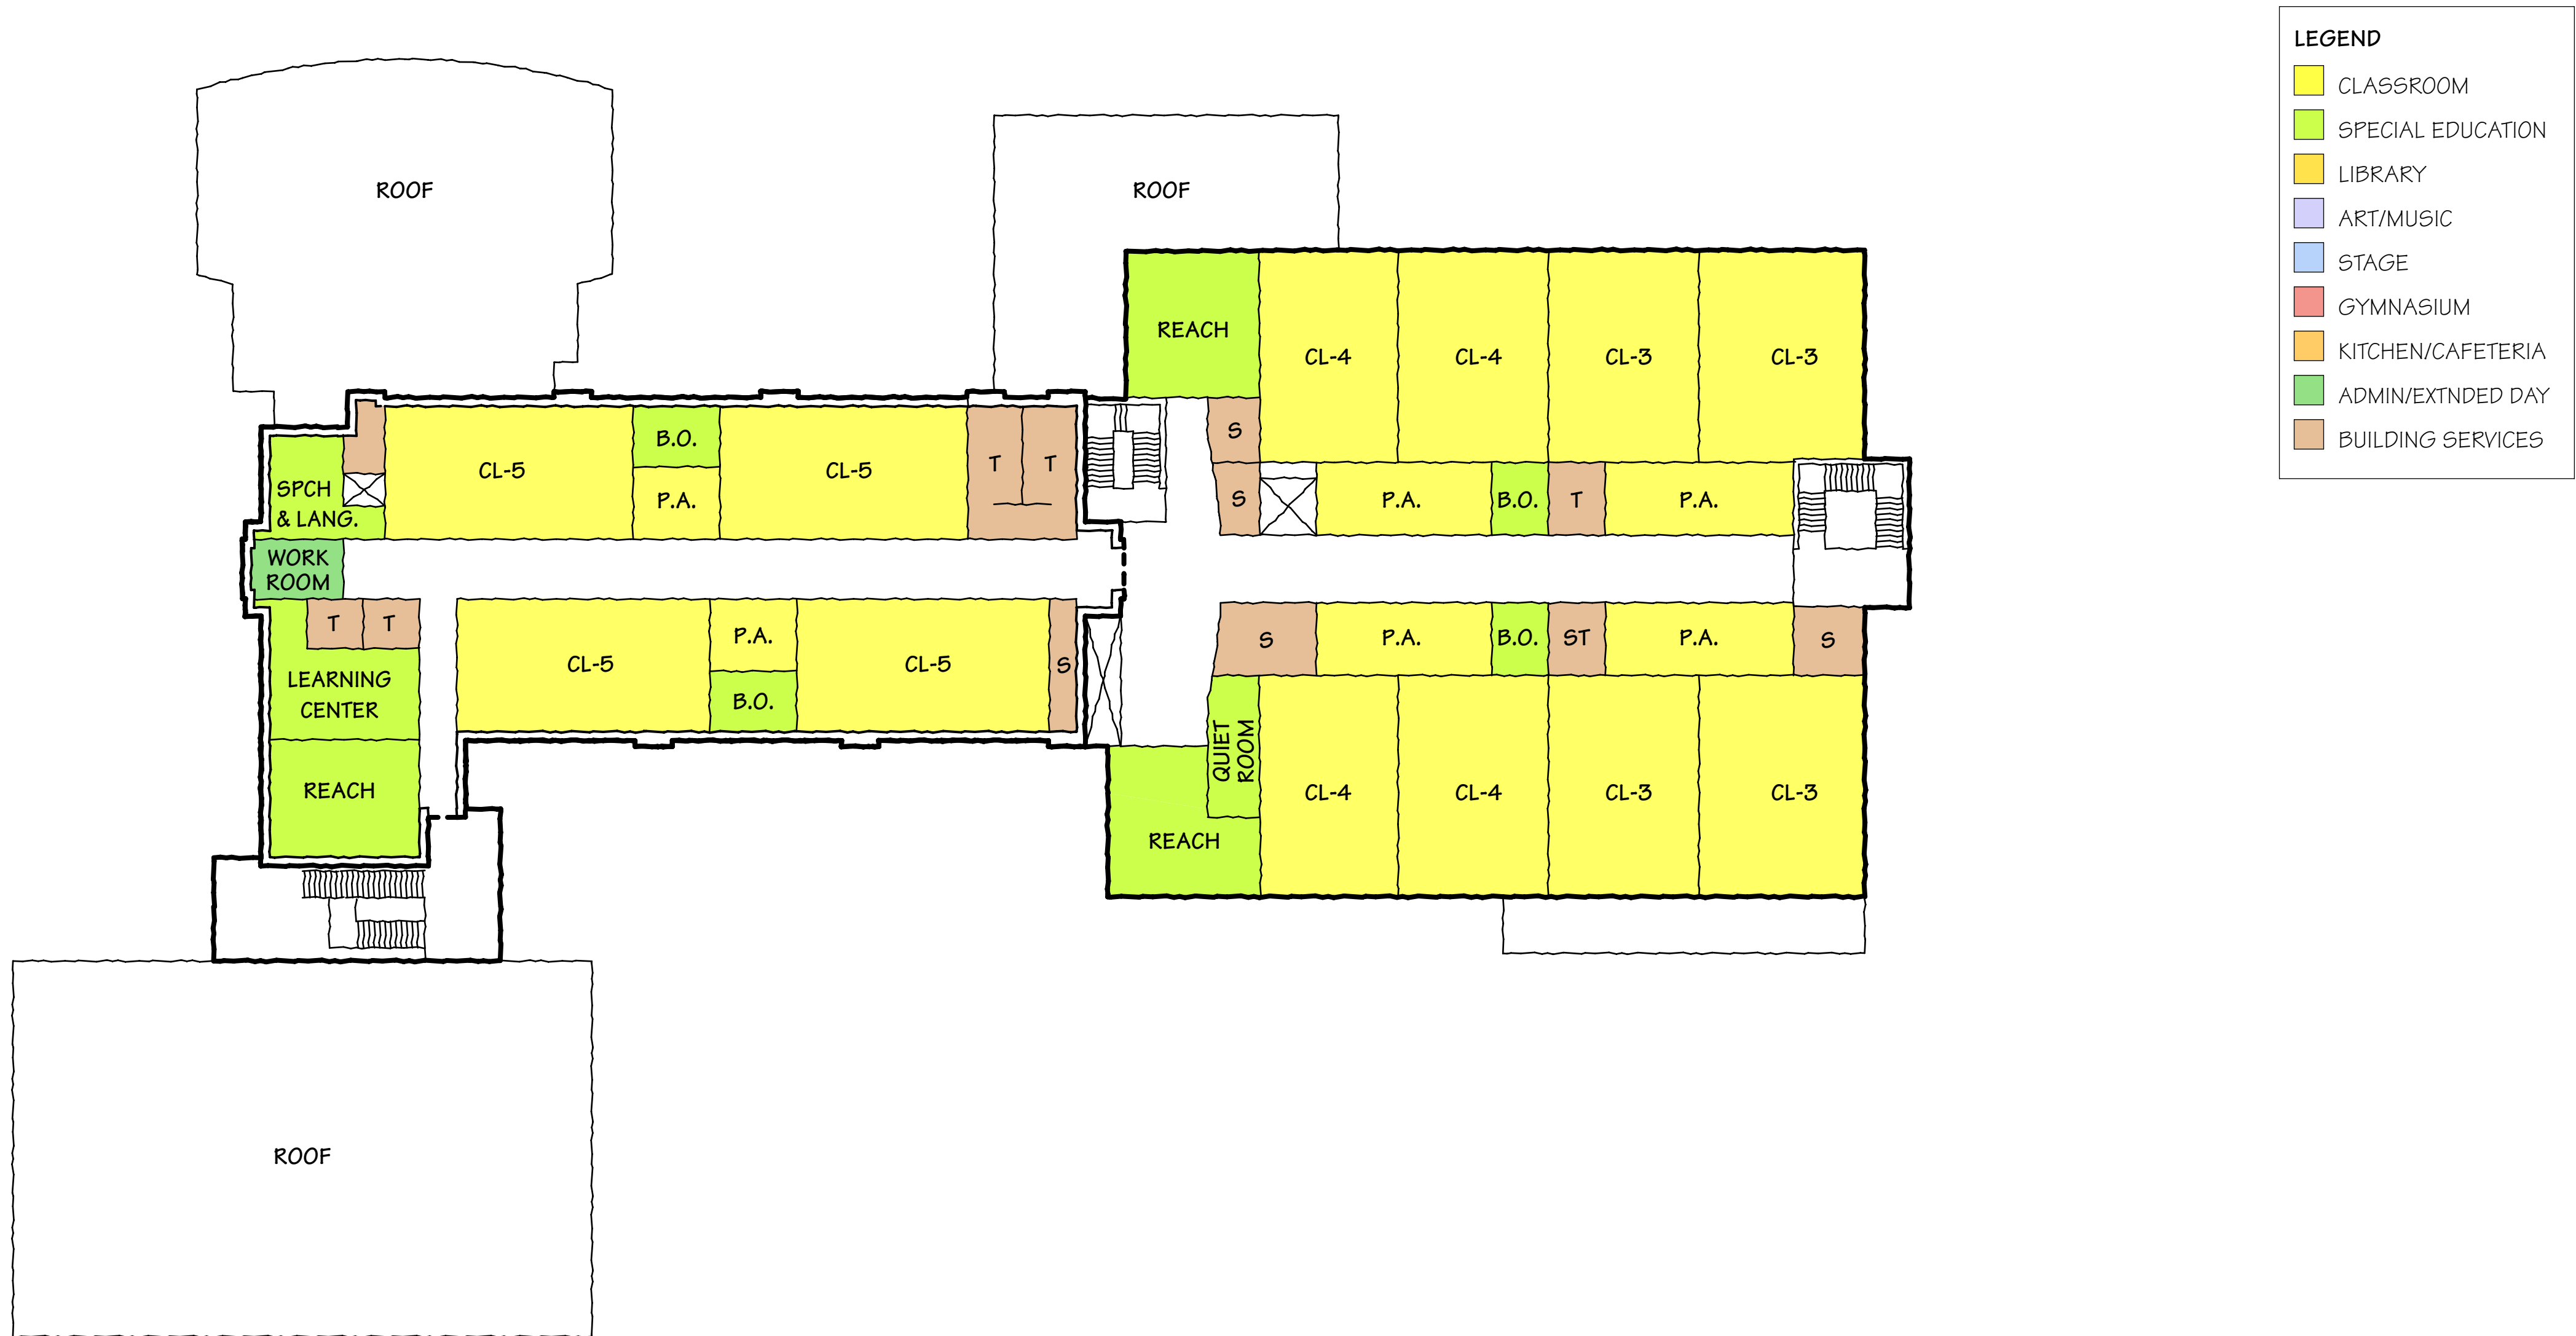

Third Floor Plan



First Floor Plan

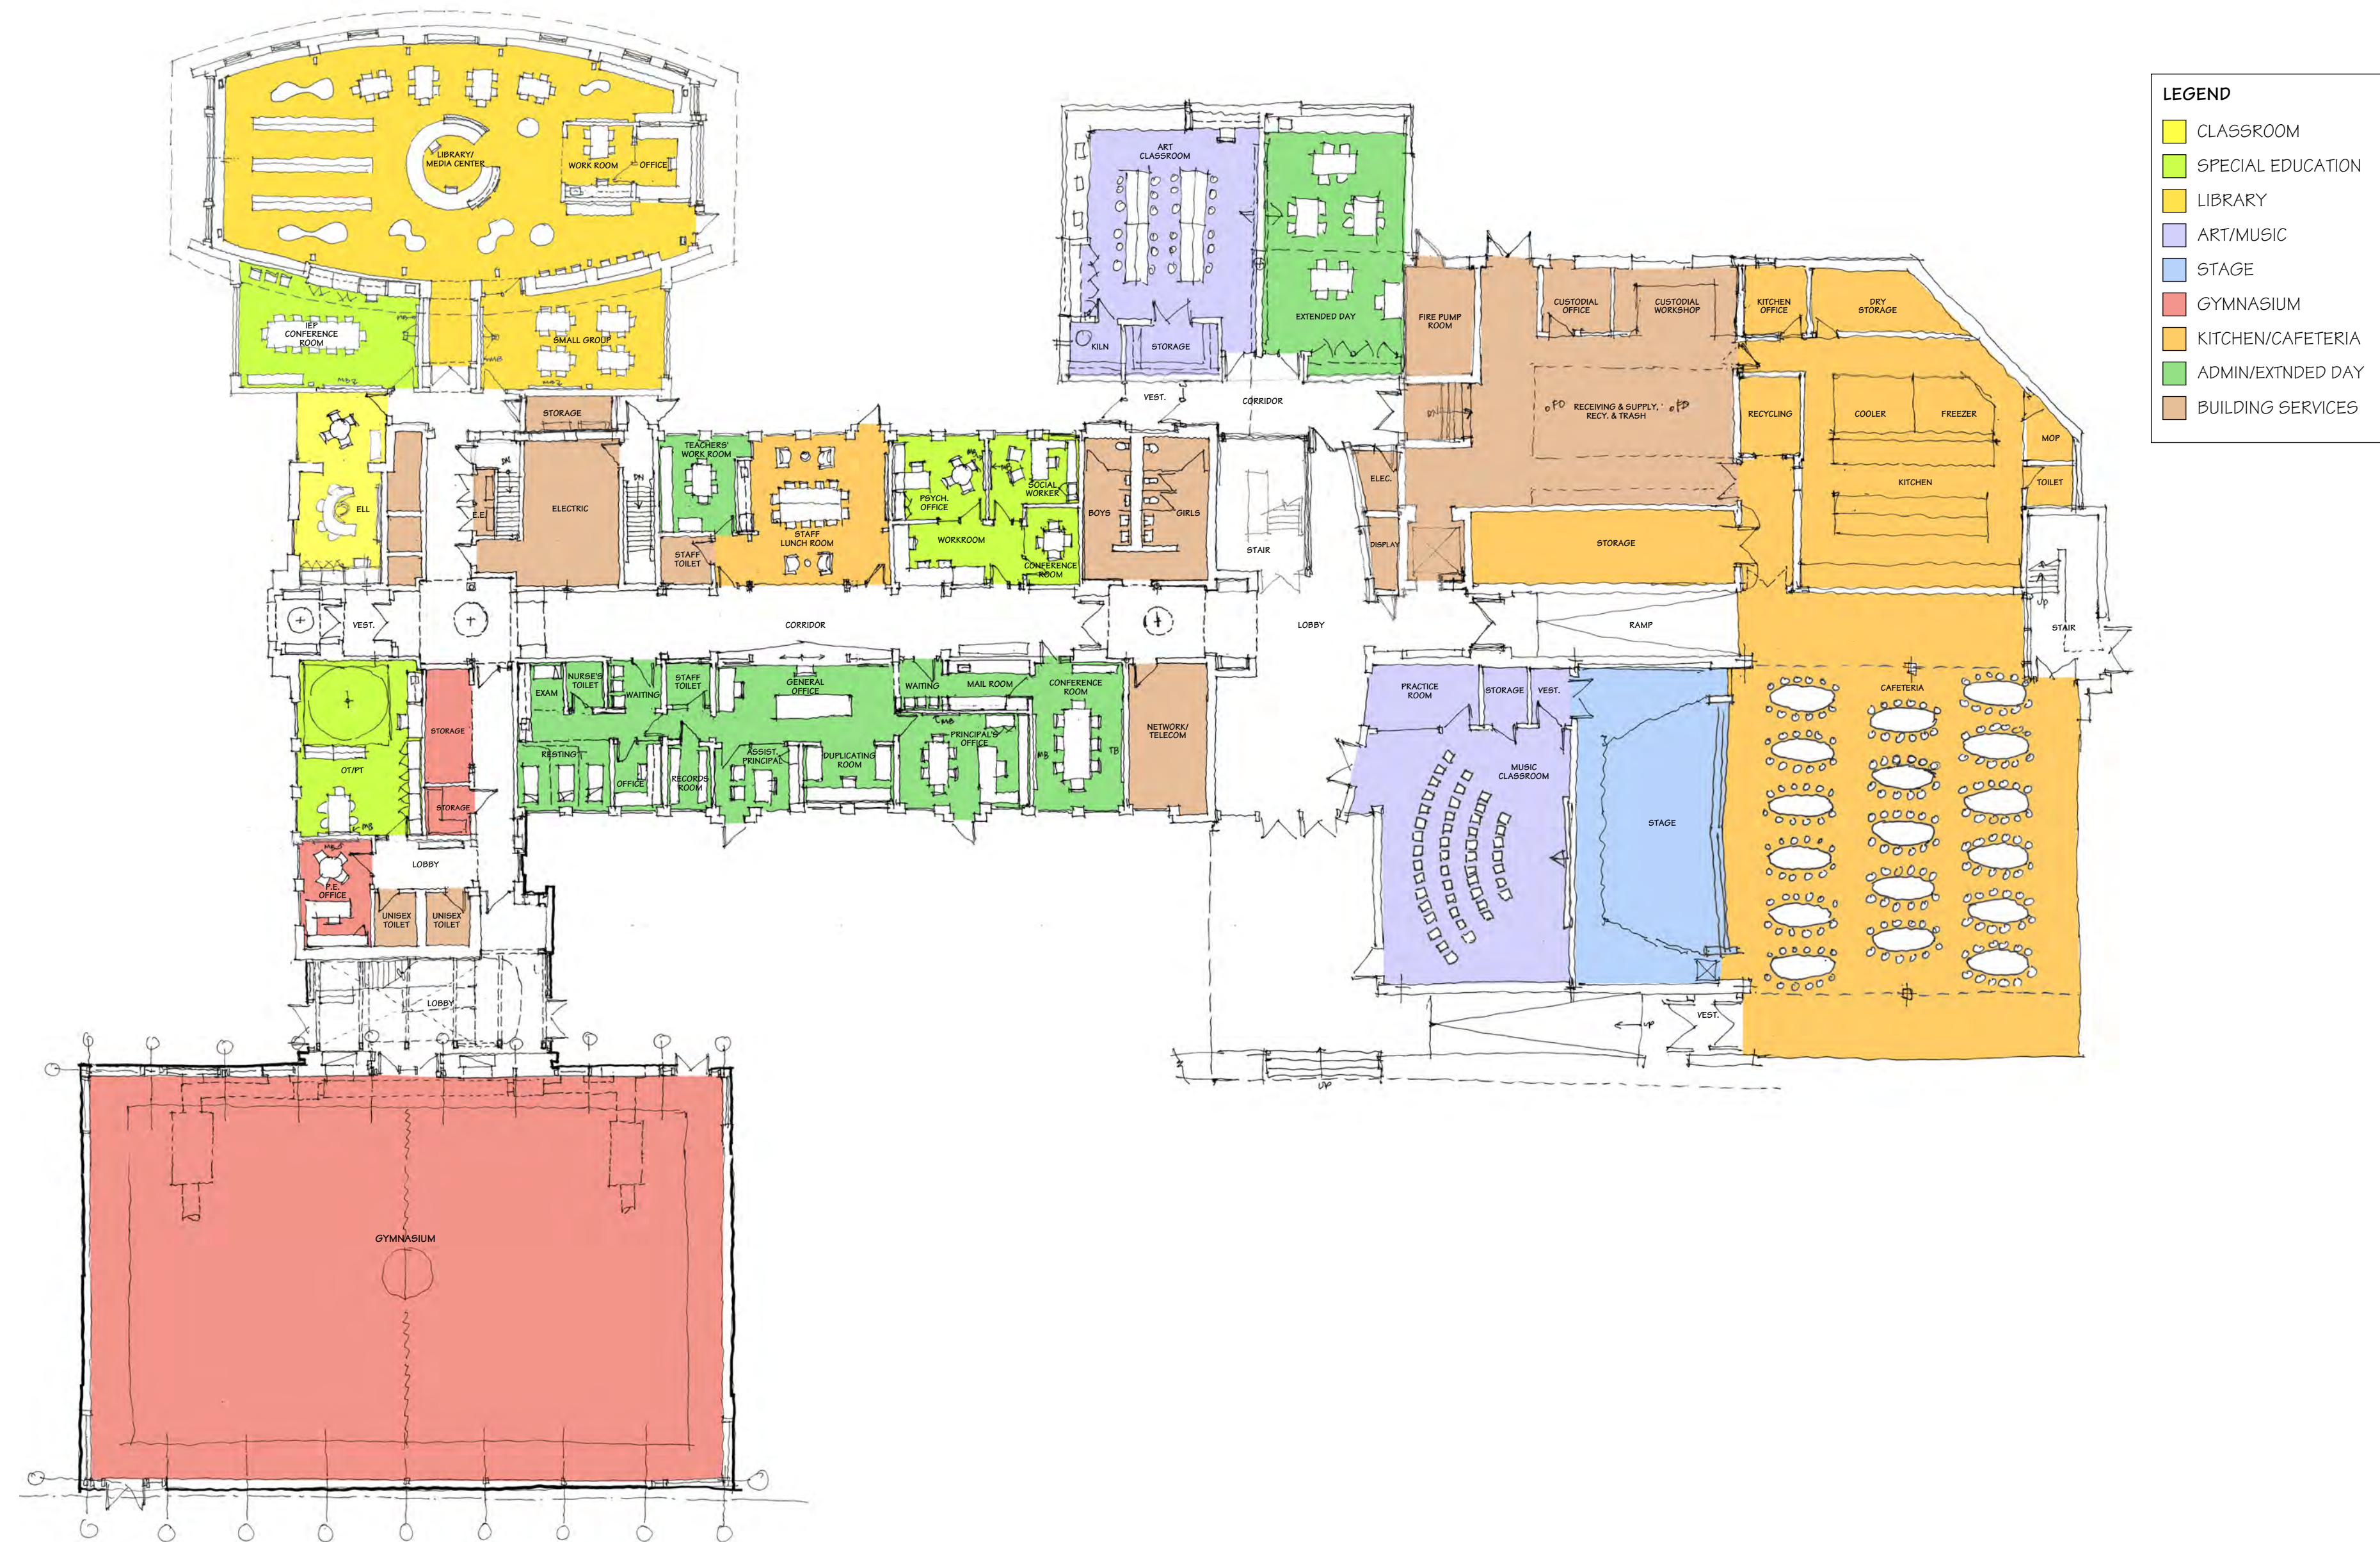


Second Floor Plan



Third Floor Plan



Administration Plan

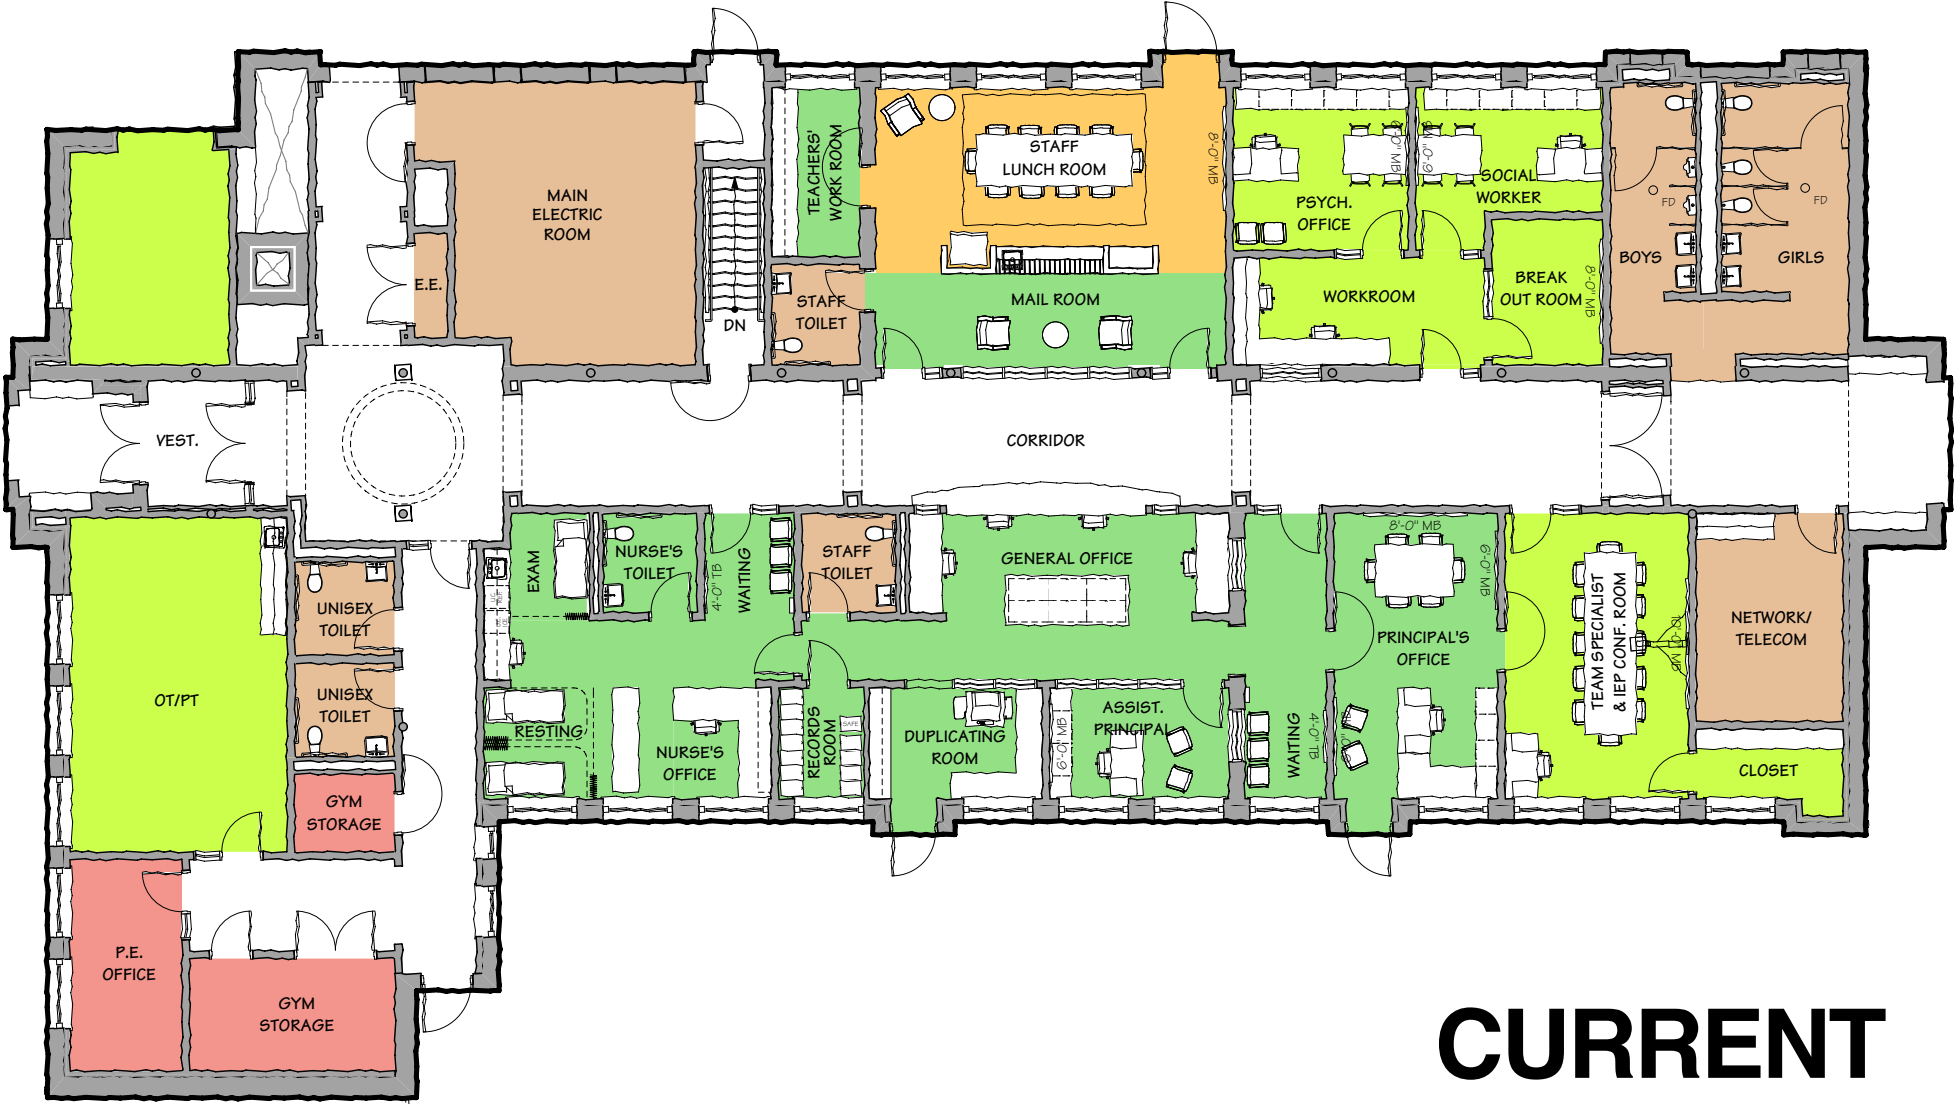

CURRENT



ALTERNATE 01



ALTERNATE 02

LEGEND

CLASSROOM

SPECIAL EDUCATION

LIBRARY

ART/MUSIC

STAGE


GYMNASIUM

KITCHEN/CAFETERIA


ADMIN/EXTNDED DAY

BUILDING SERVICES


Library Plan

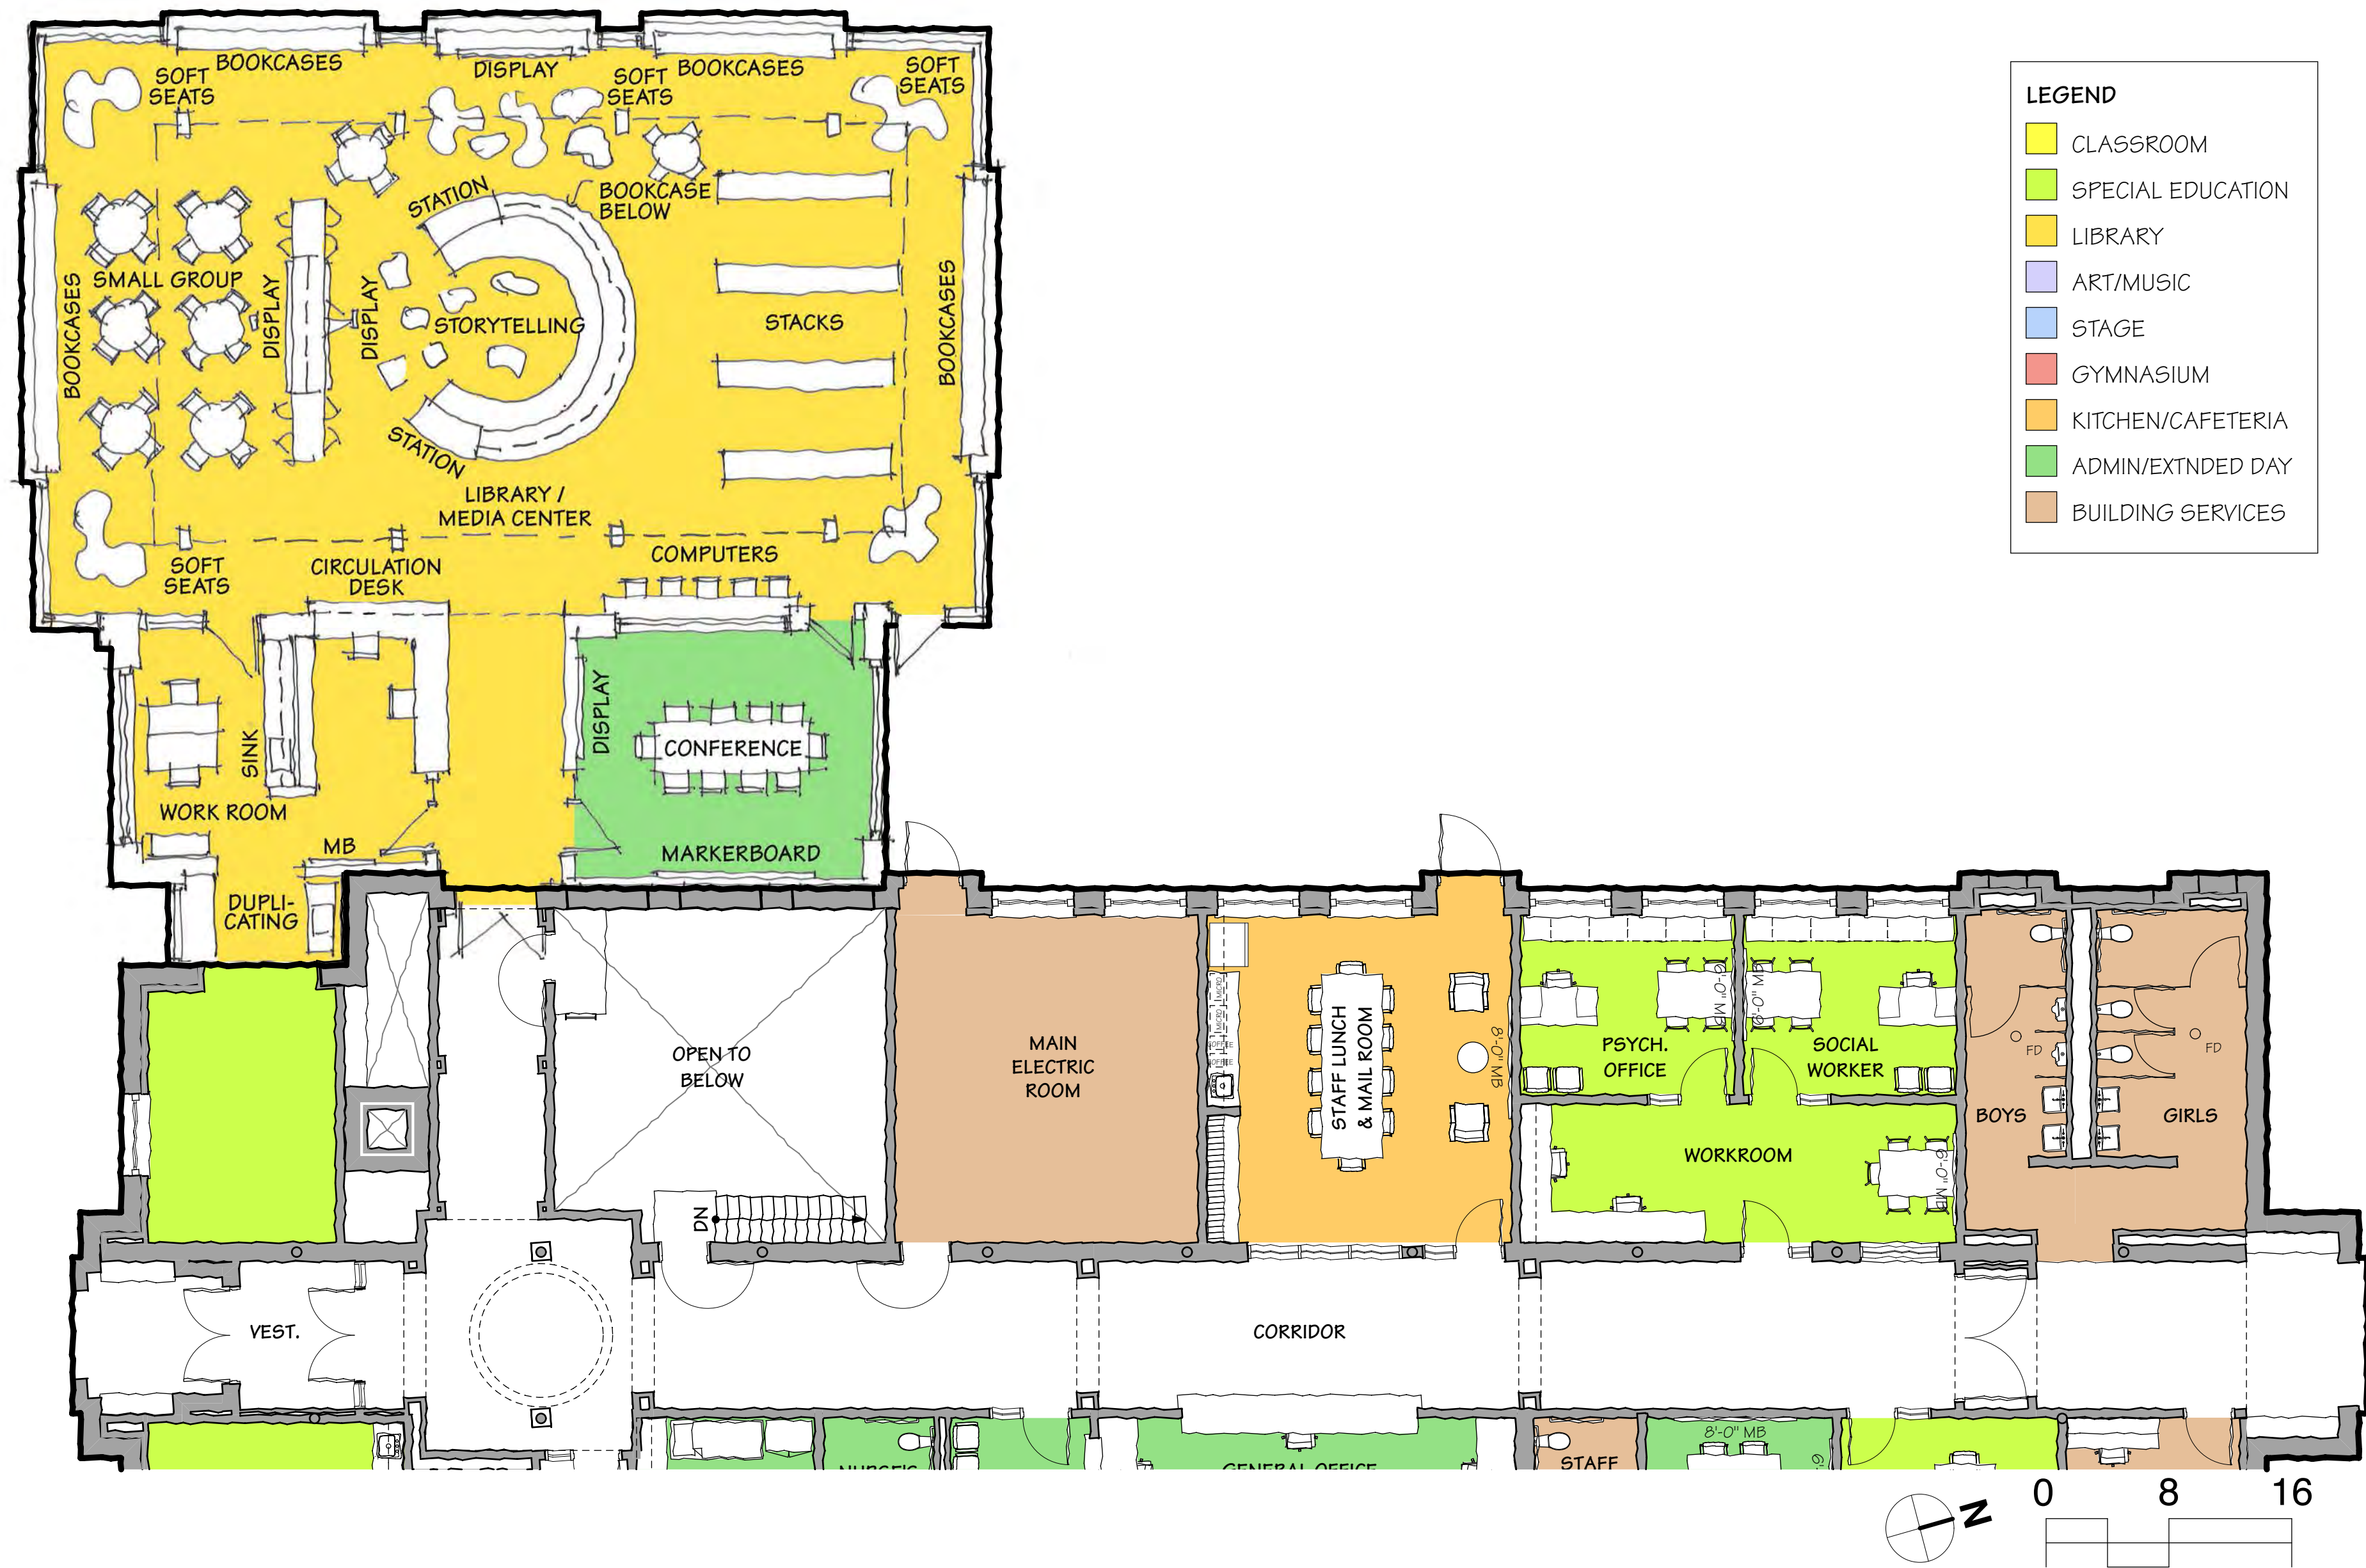


Stair & Gym Lobby

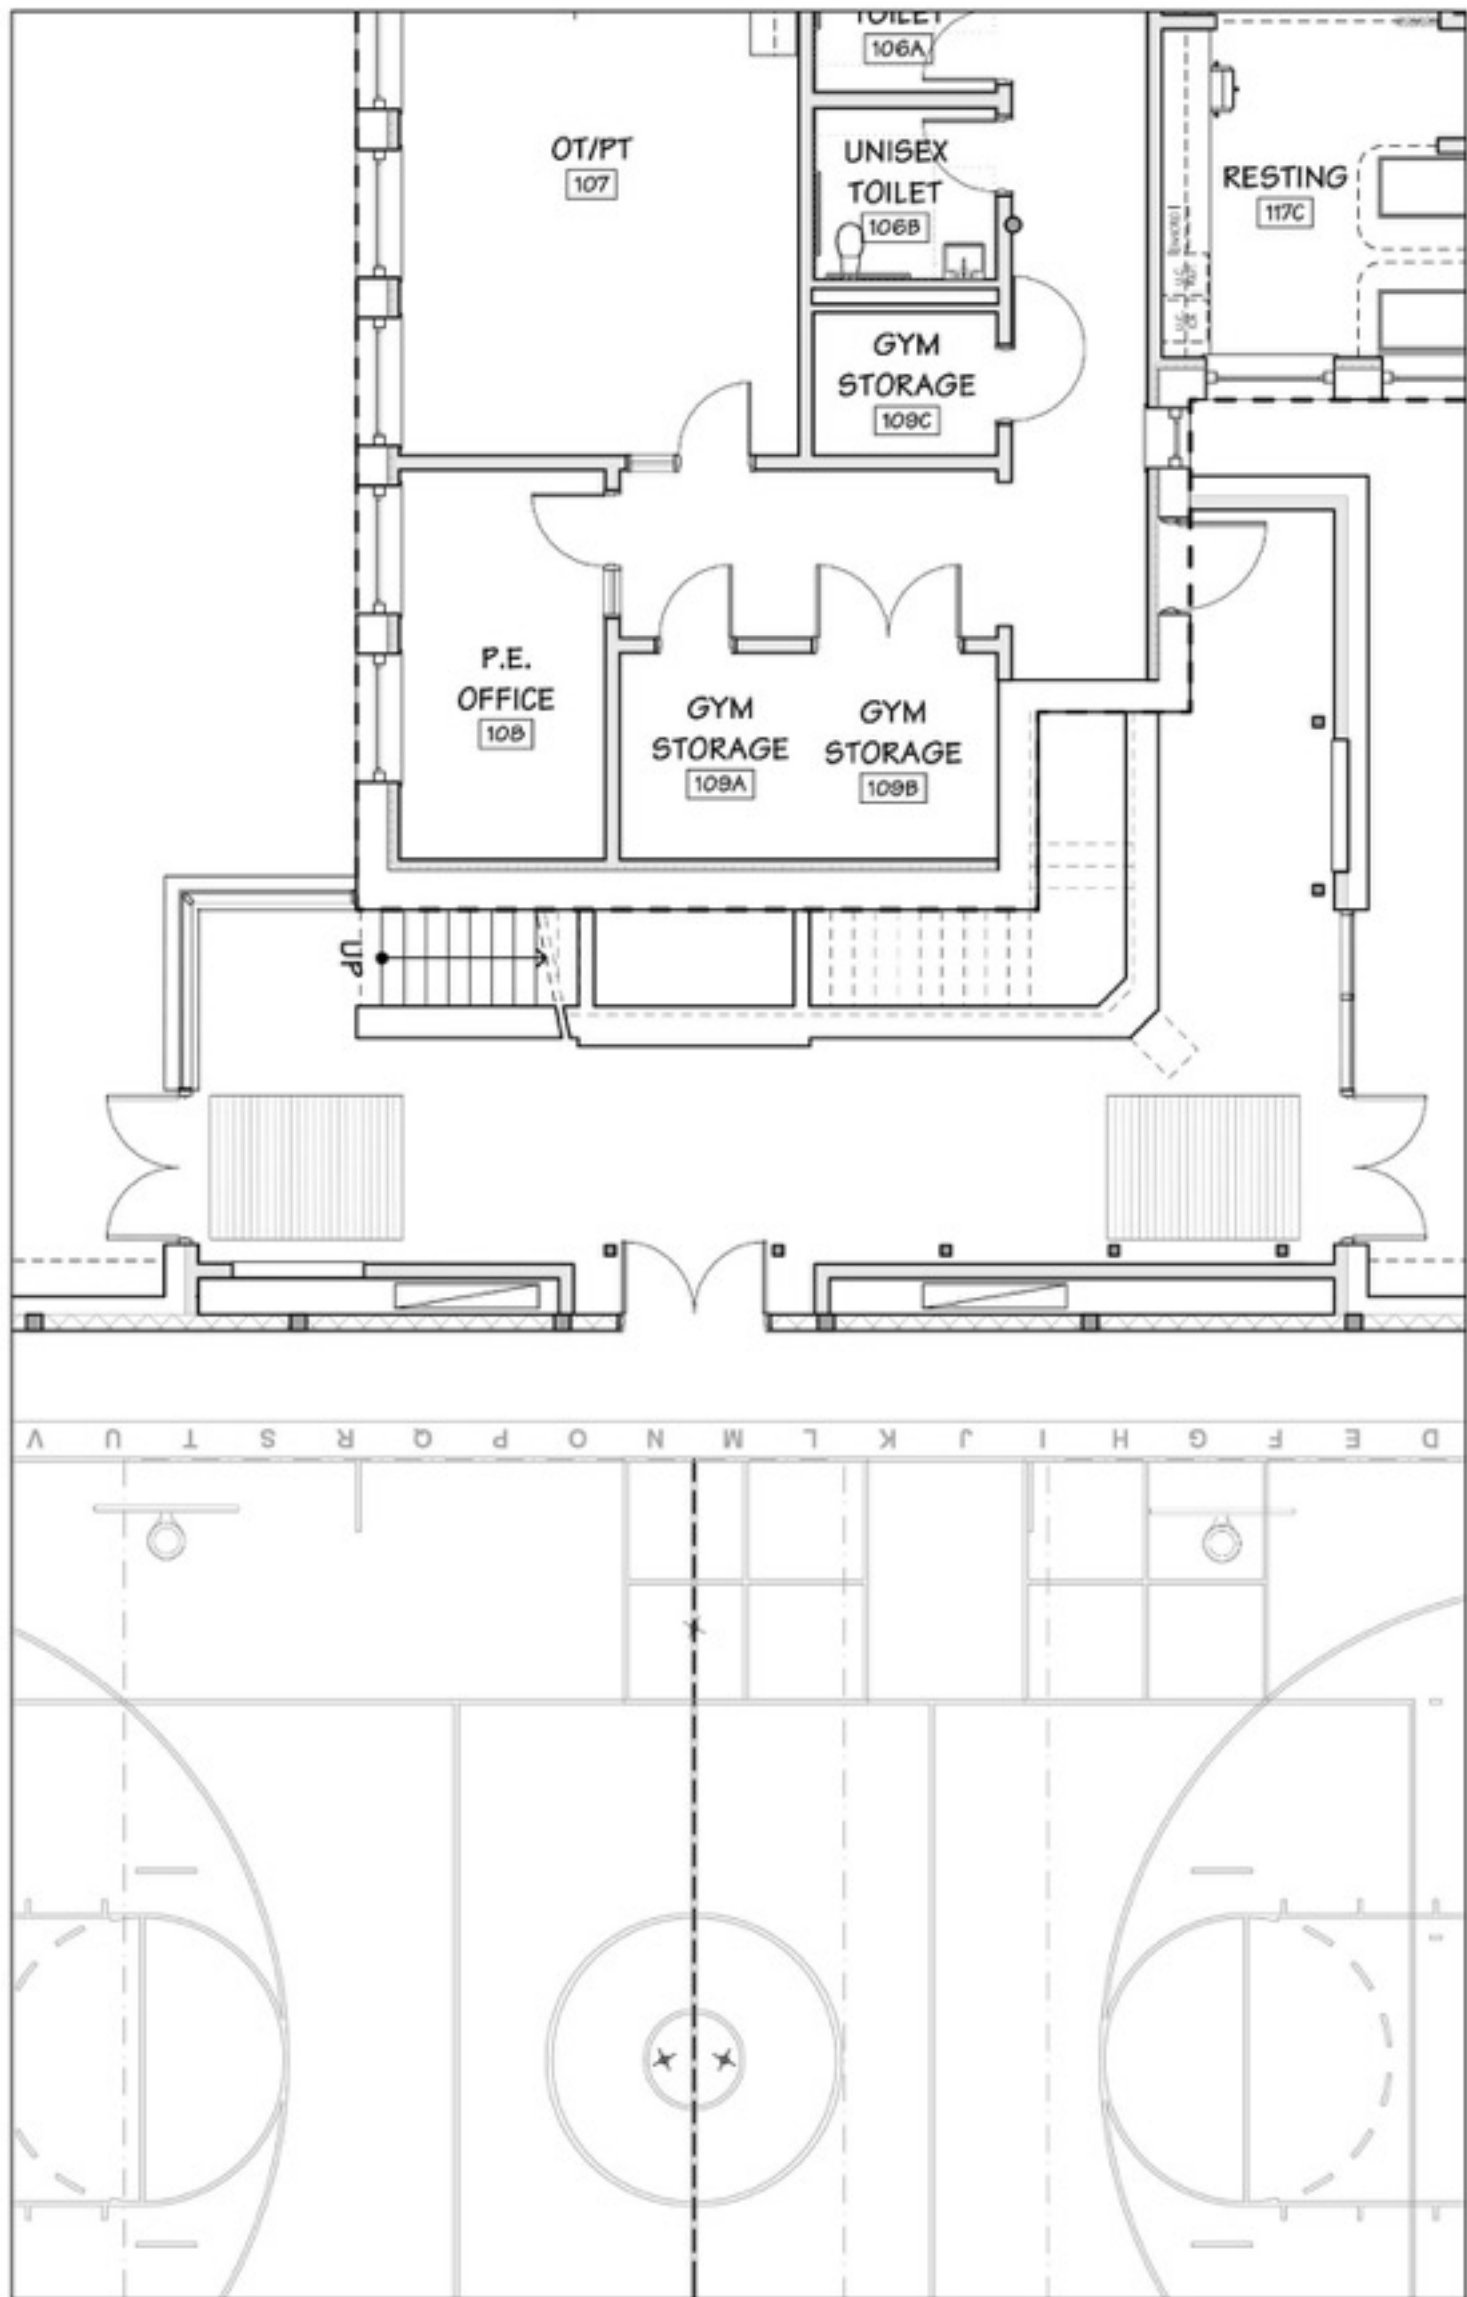

FIRST FLOOR

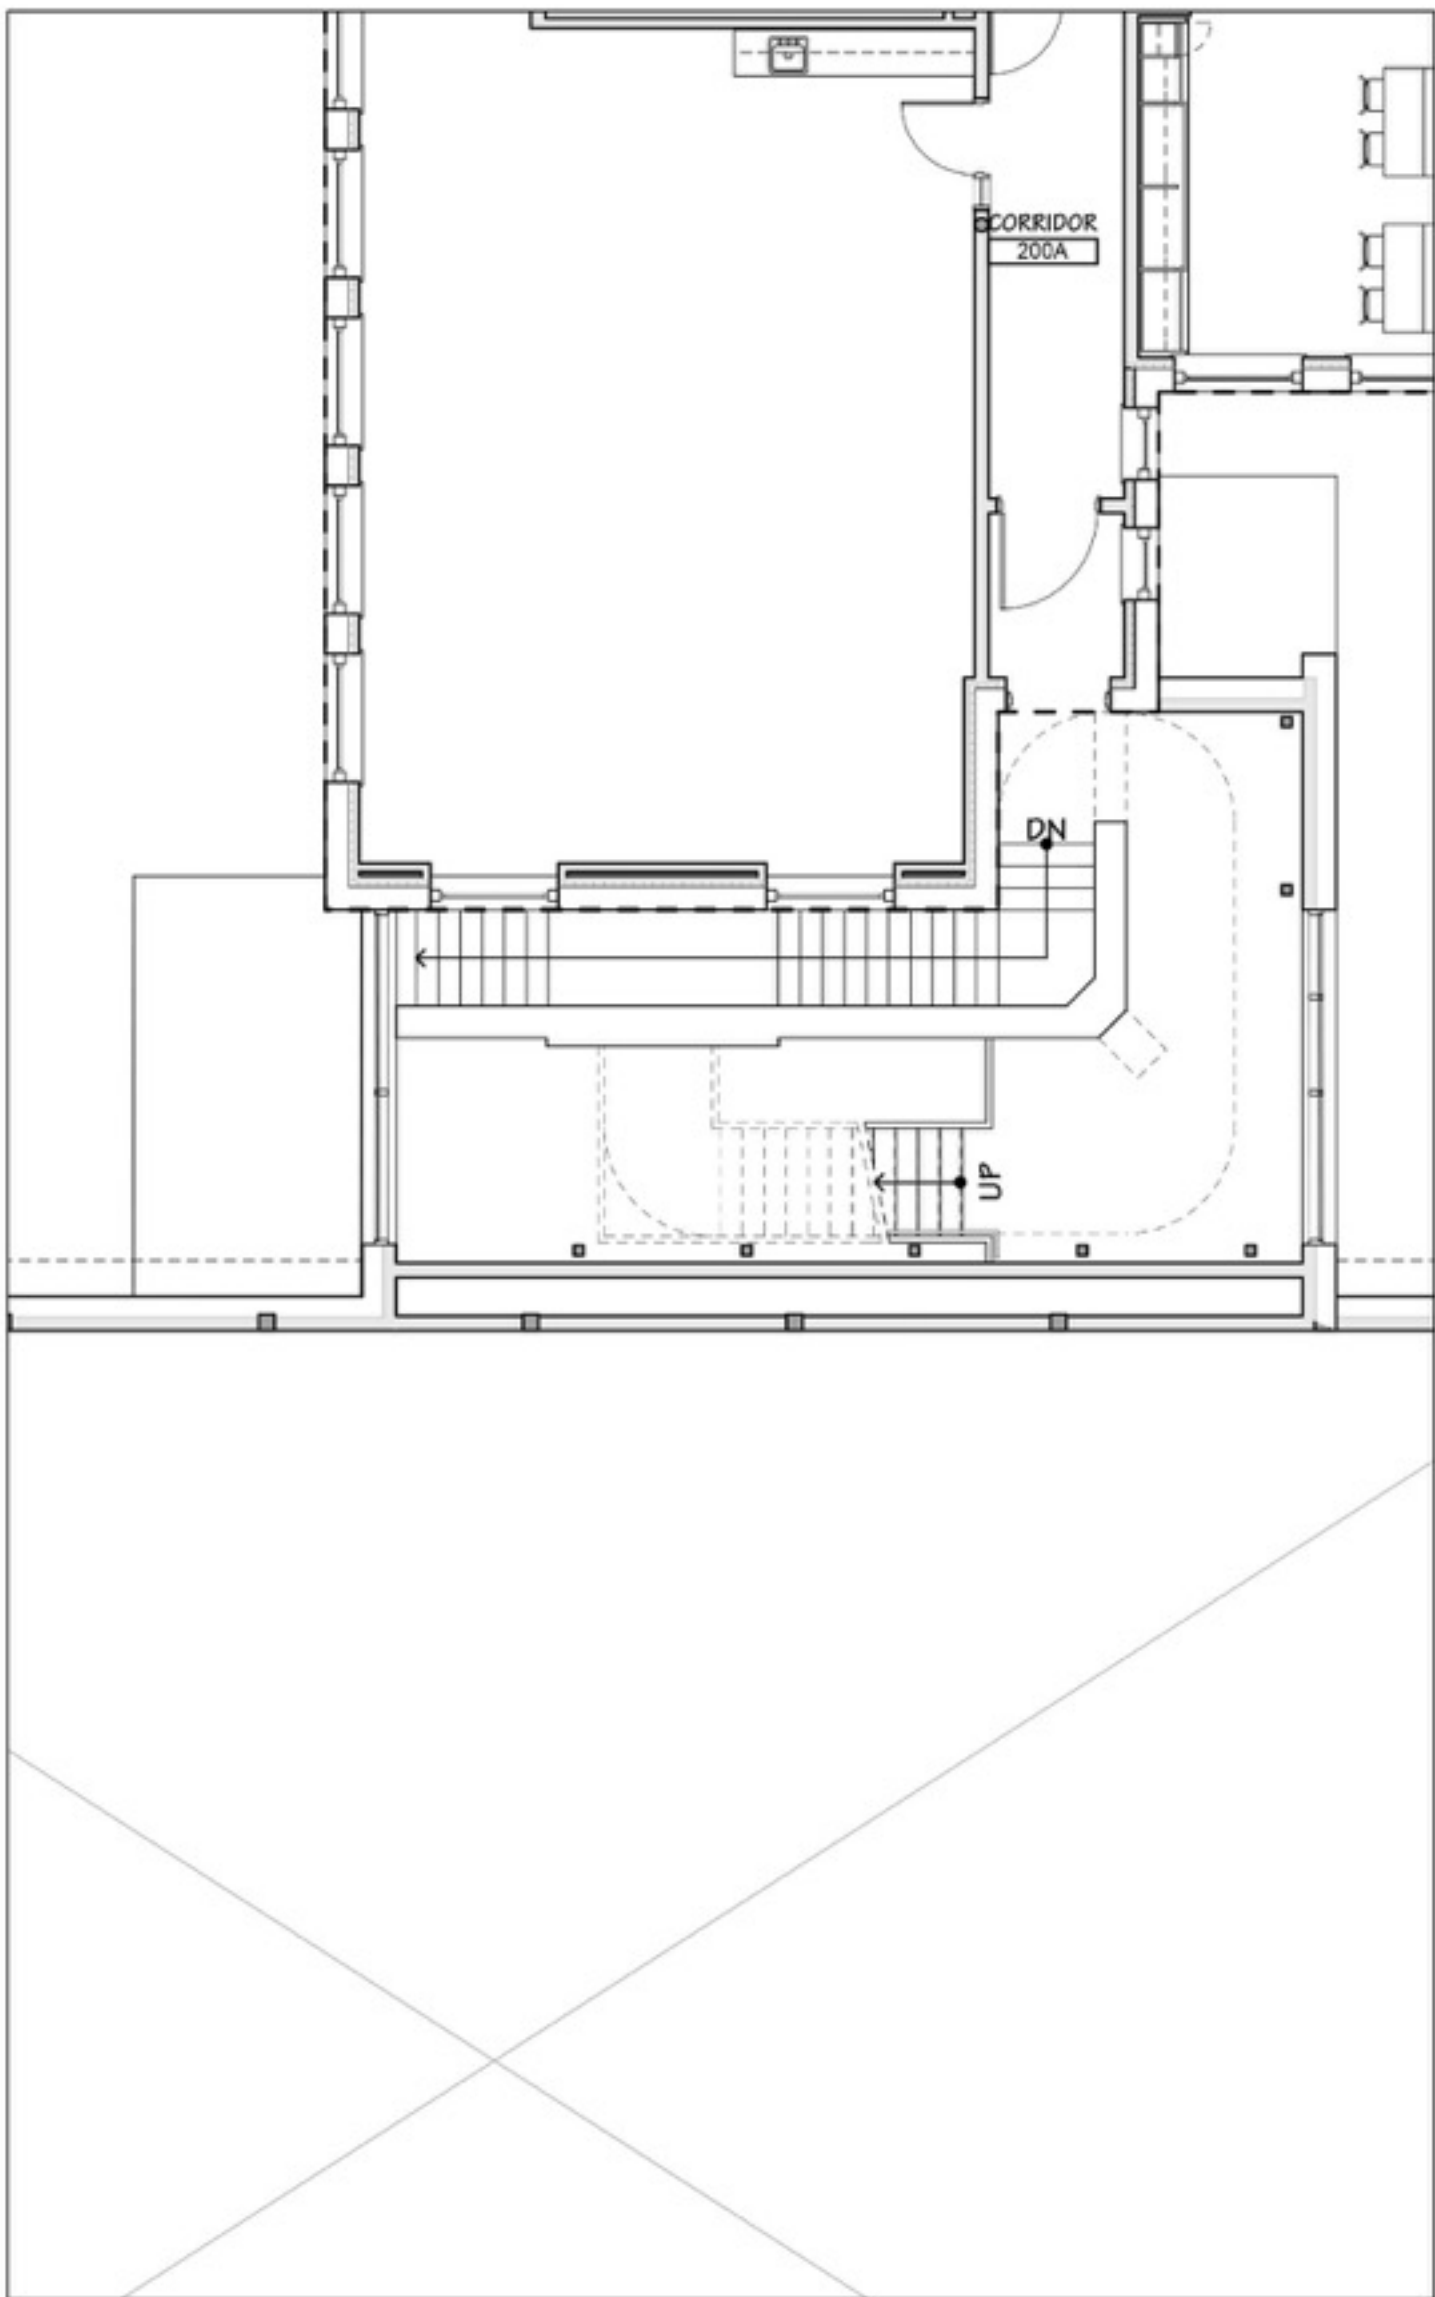


SECOND FLOOR

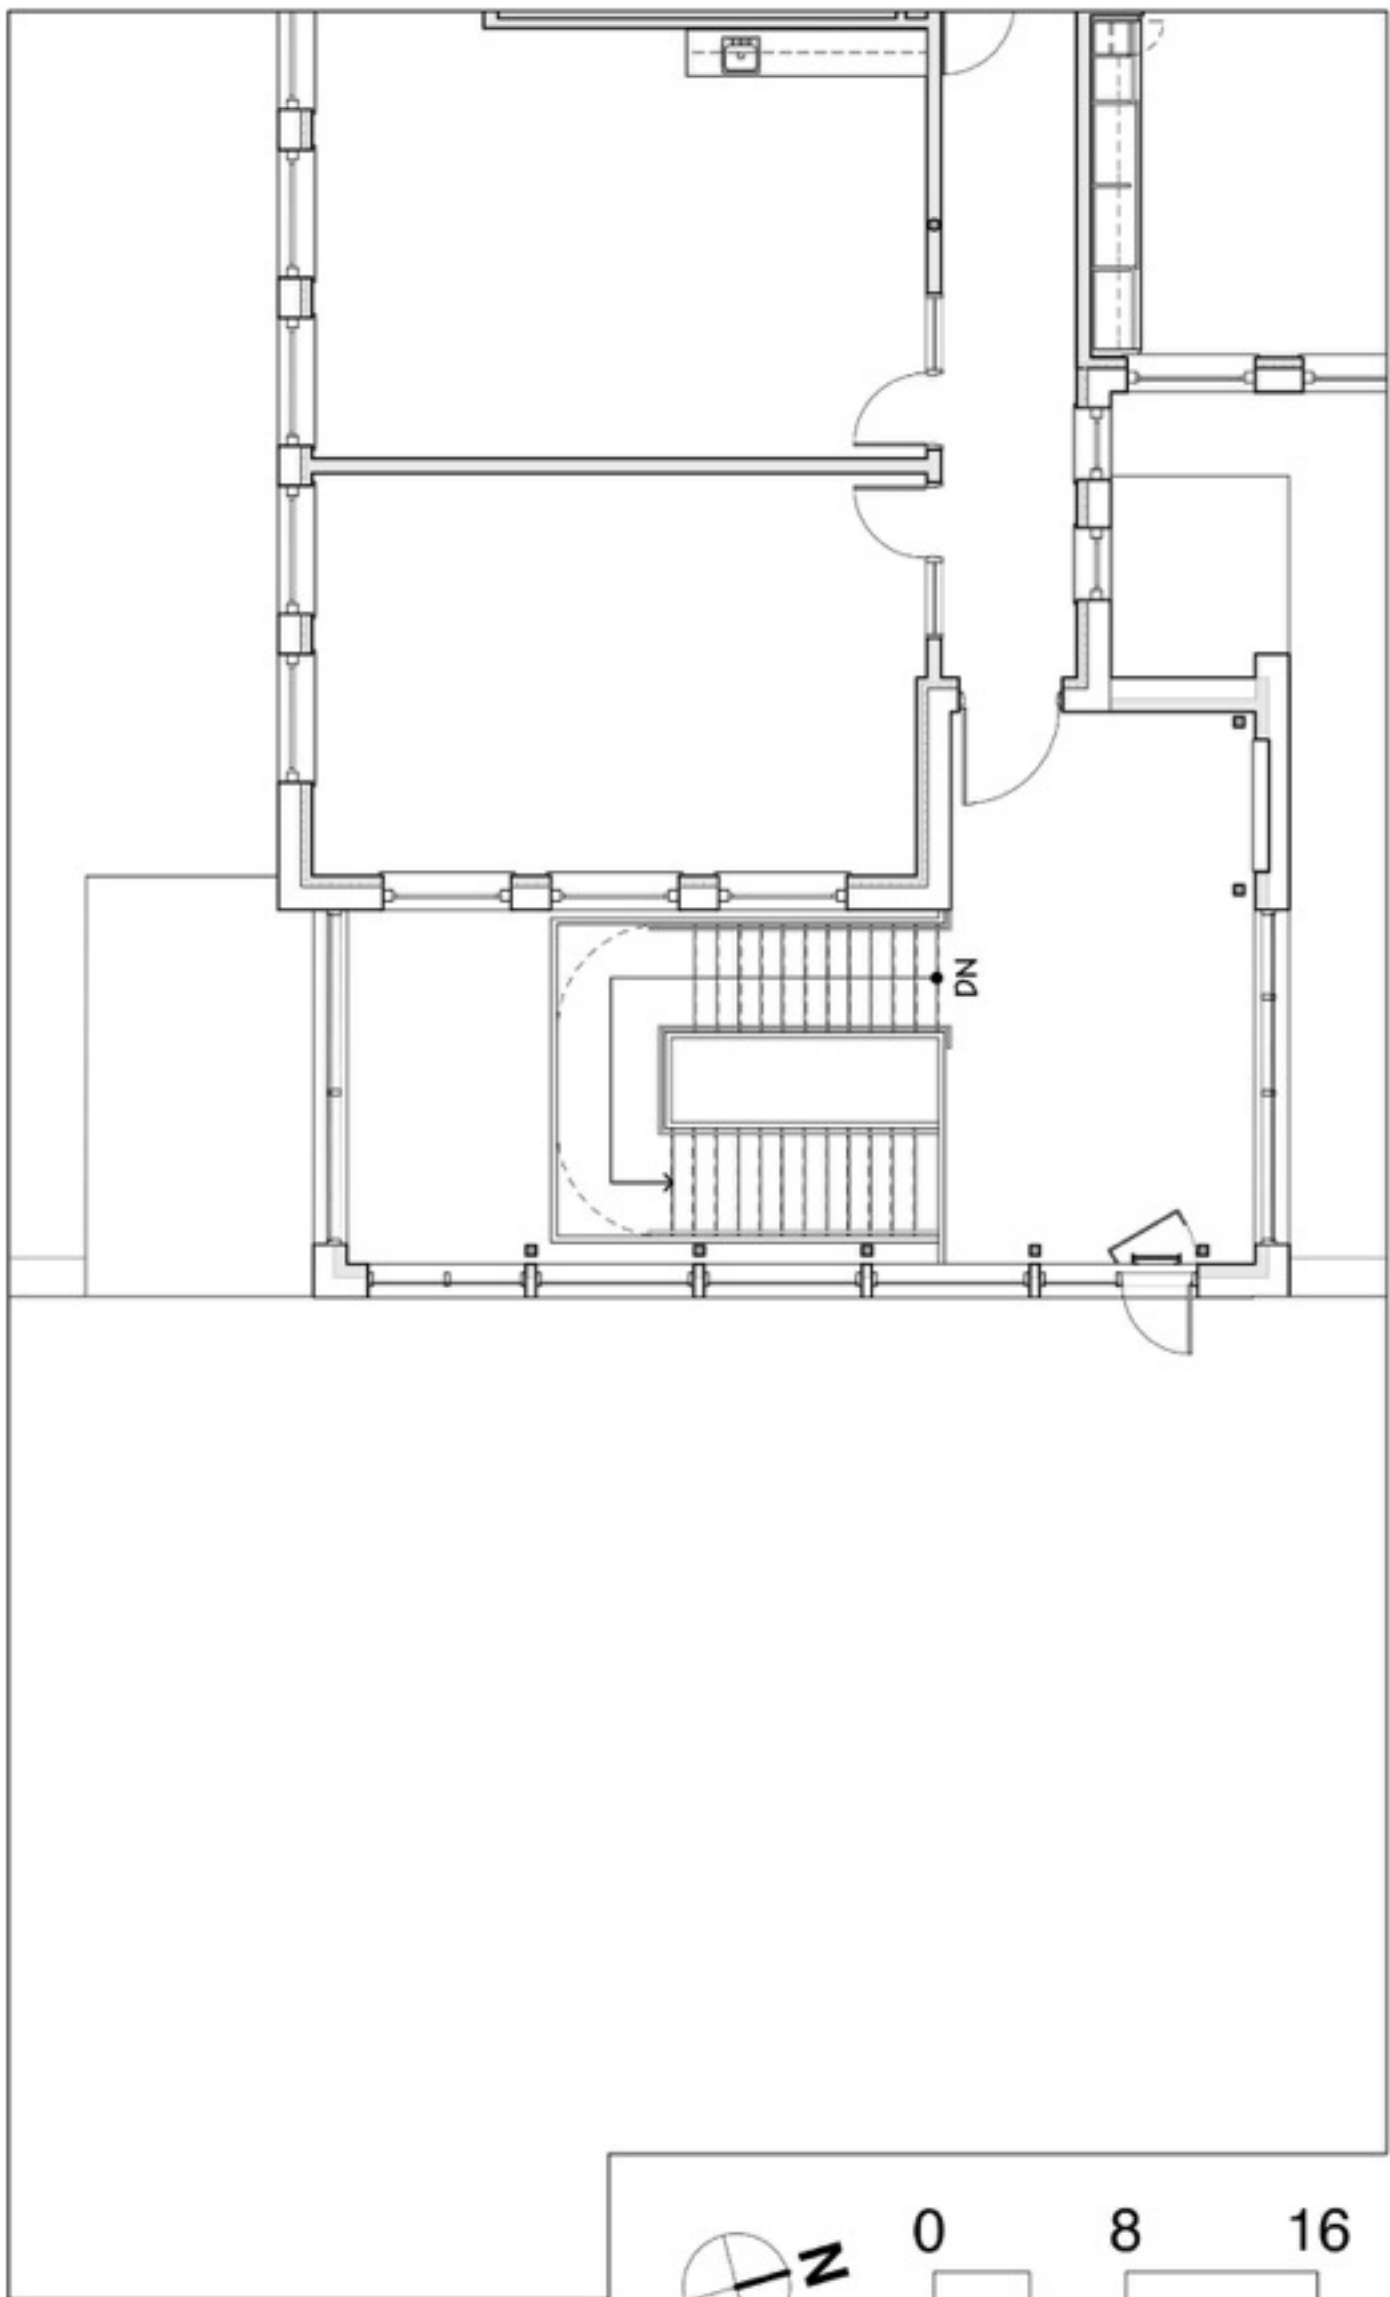

THIRD FLOOR

Proposed Design

East Elevation

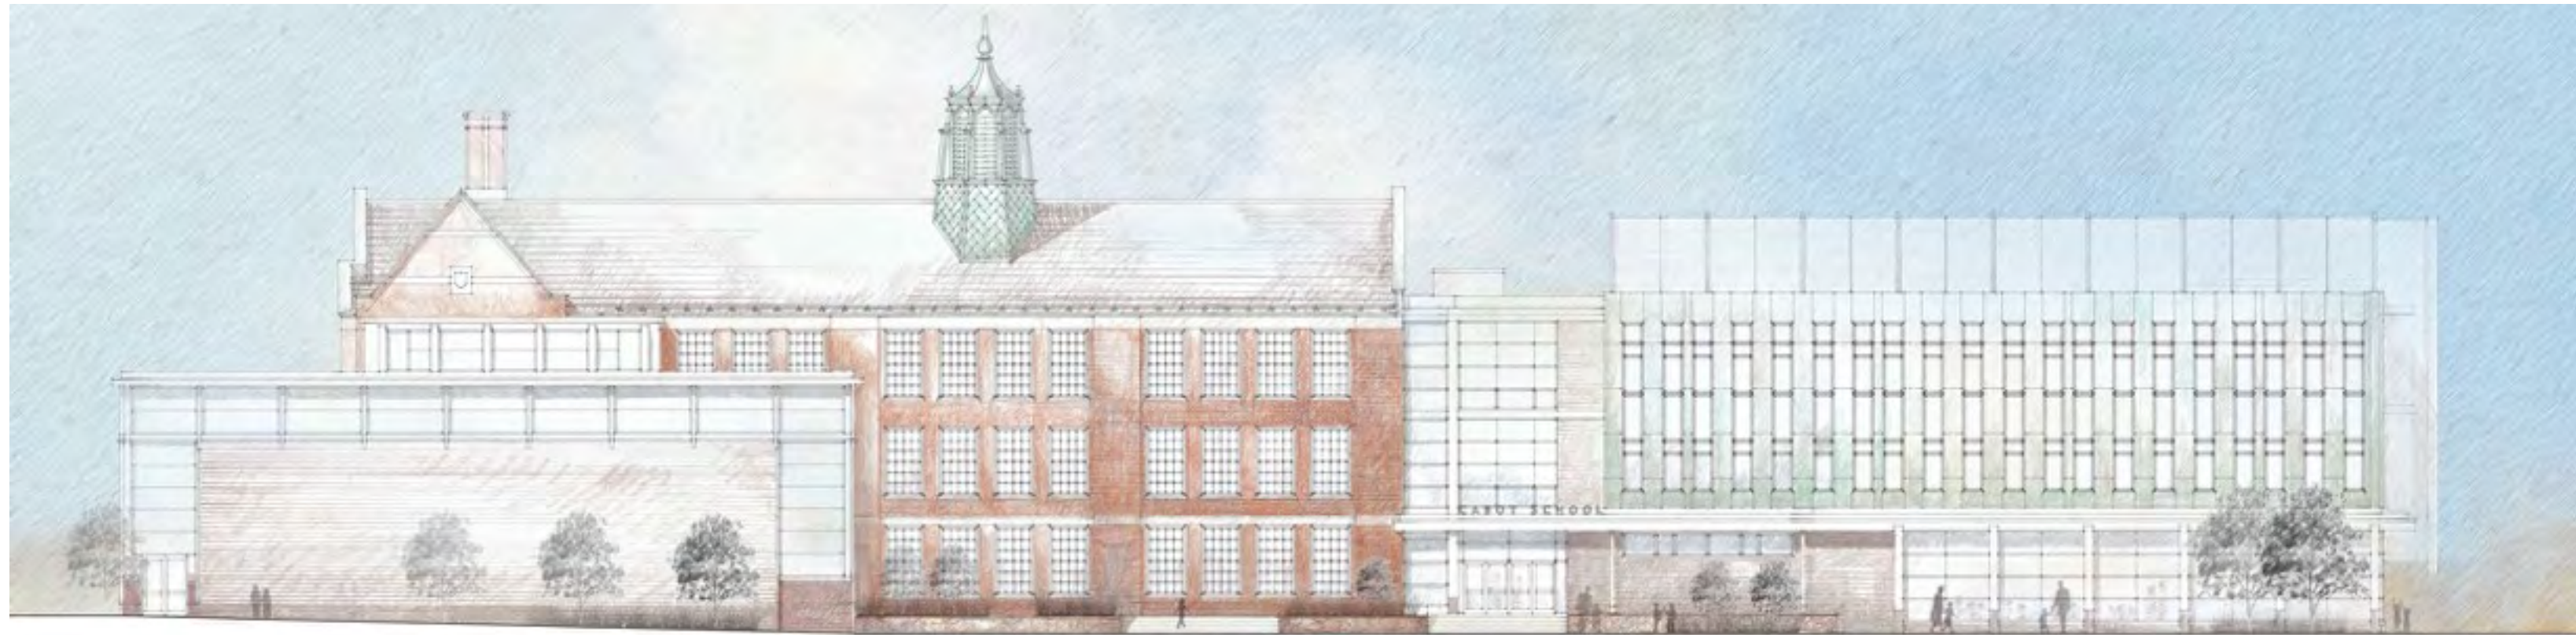

BRICK



GREEN METAL



RED METAL

Proposed Design

West Elevation



BRICK



GREEN METAL



RED METAL

Proposed Design

South Elevation



BRICK



GREEN METAL



RED METAL

Proposed Design

North Elevation





GREEN METAL



RED METAL


Elevation Studies

East Elevation

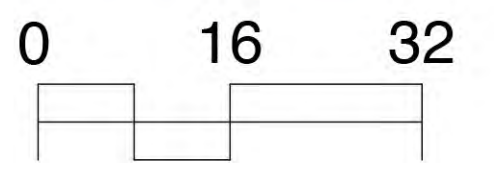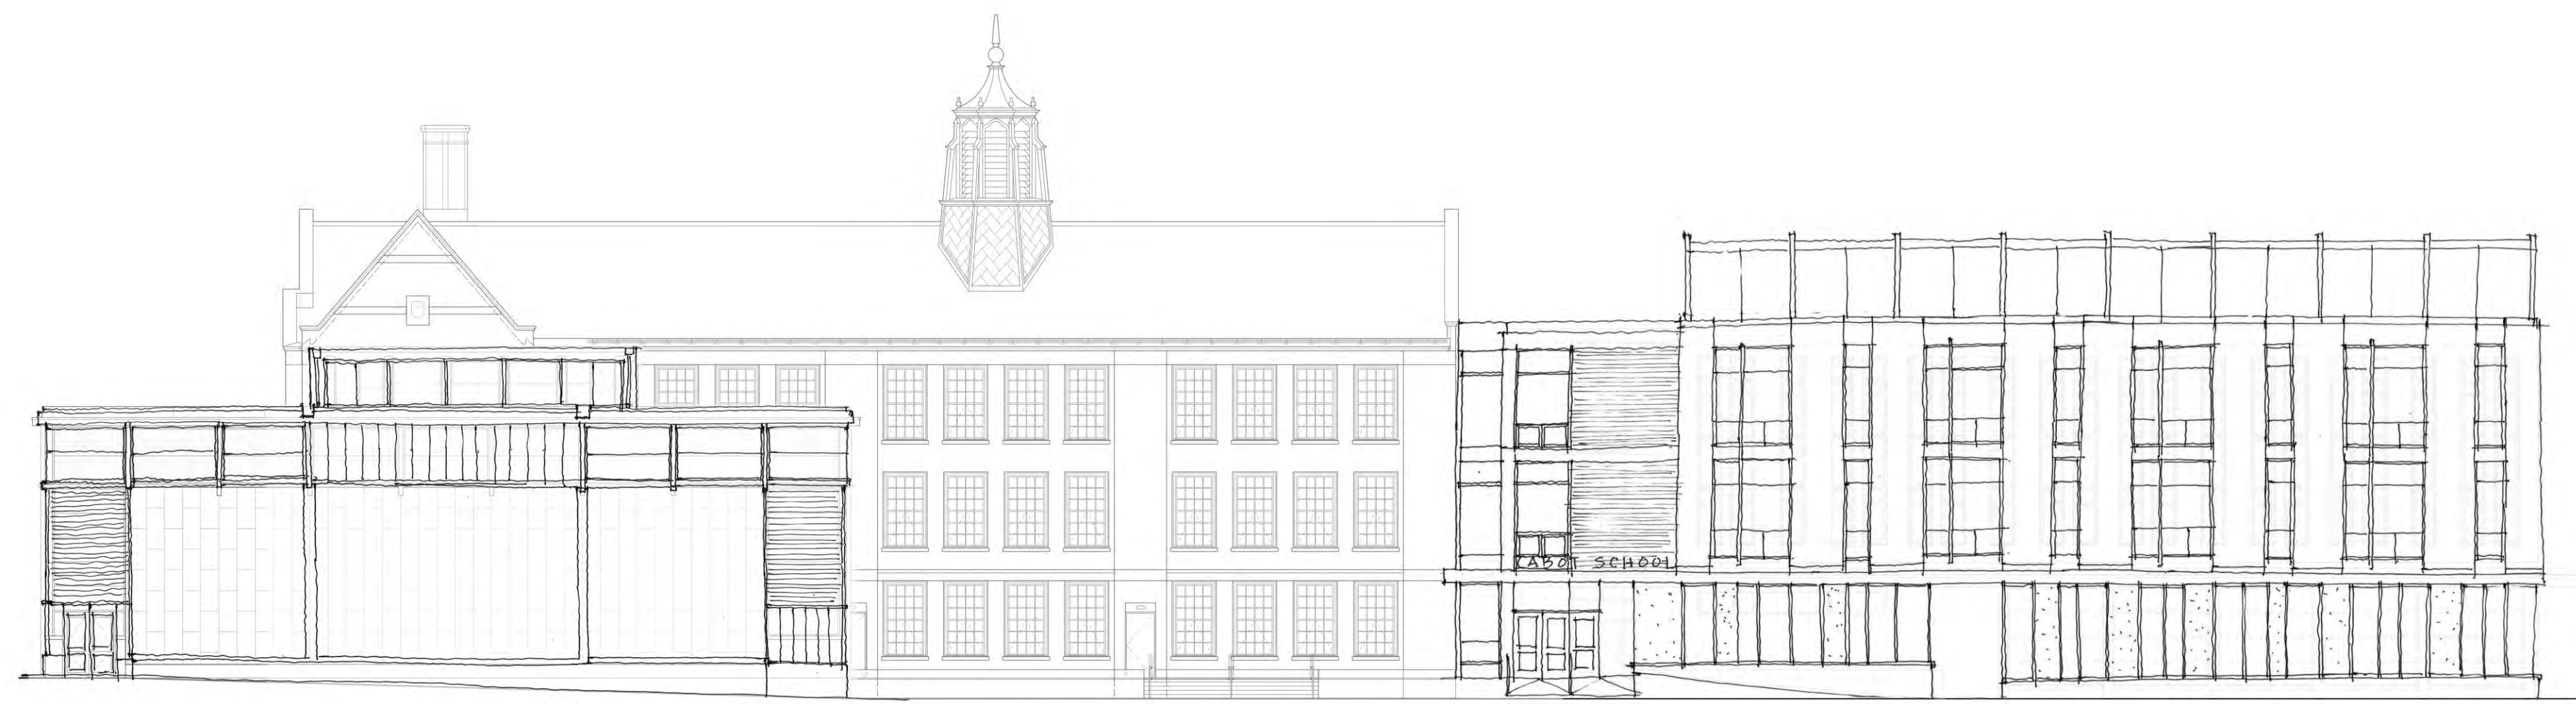



Elevation Studies

South Elevation

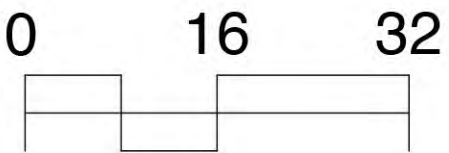


Elevation Studies

West Elevation

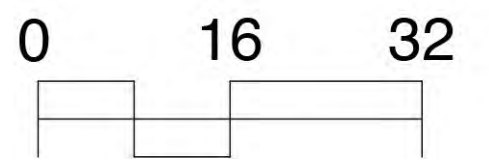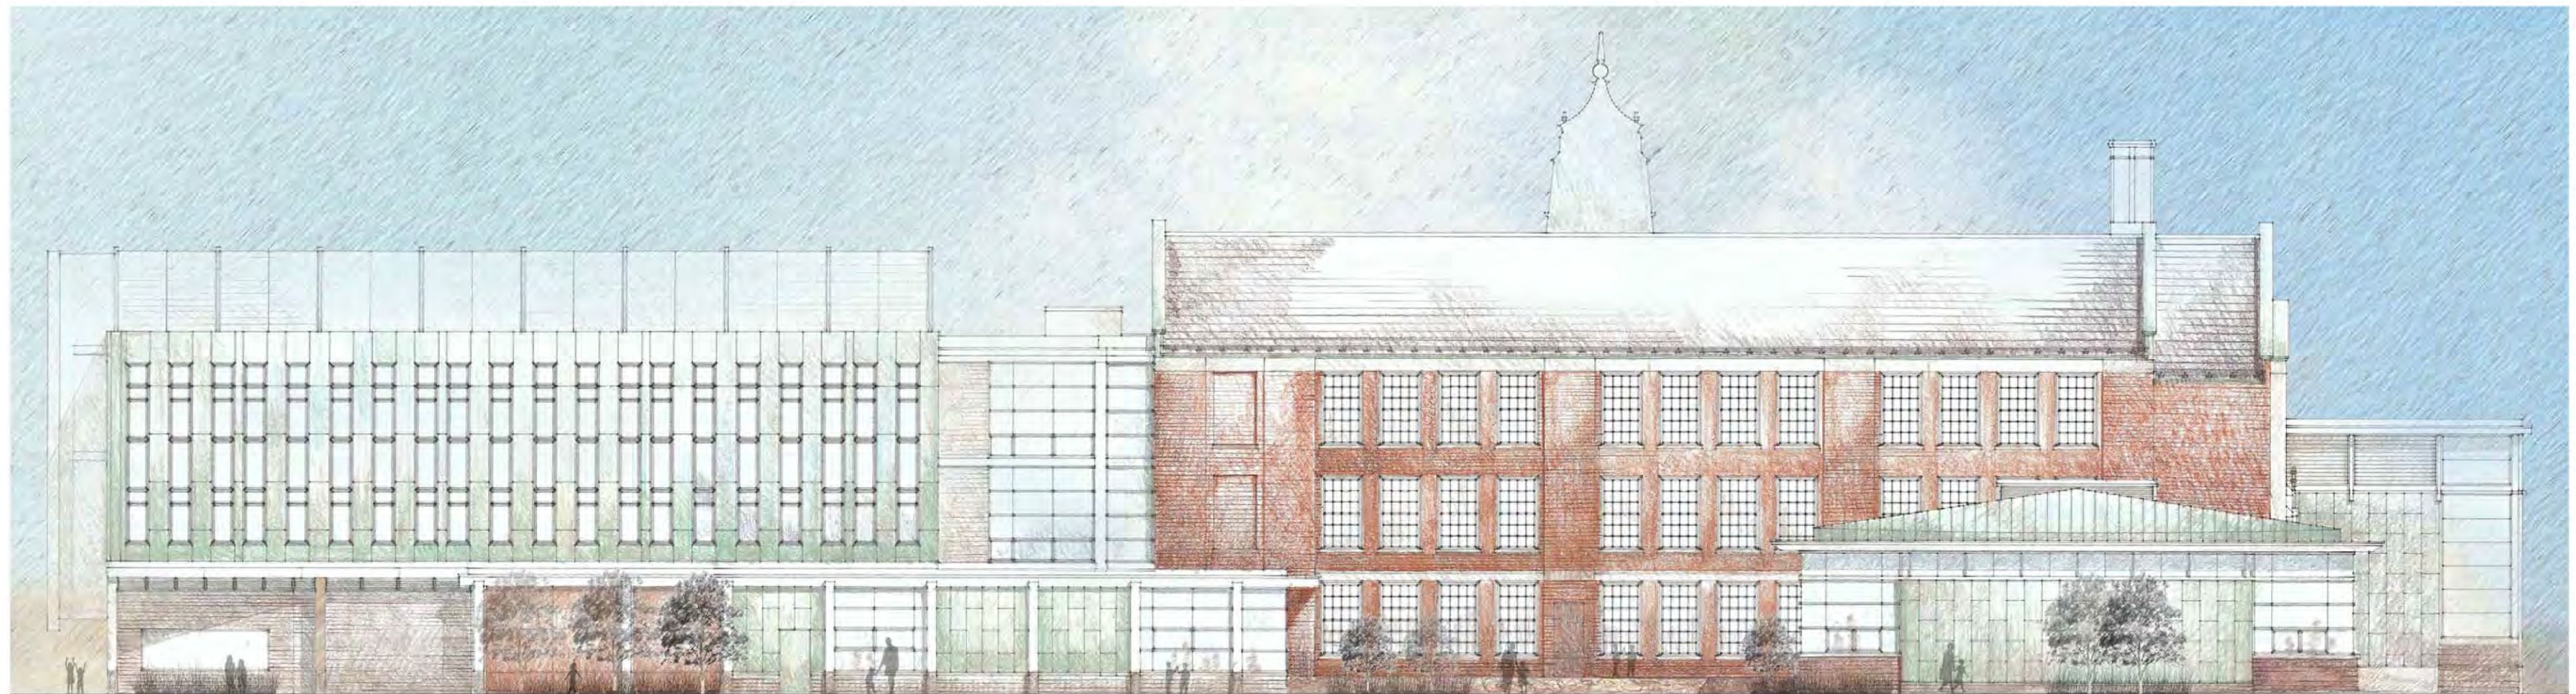

Elevation Studies


North Elevation

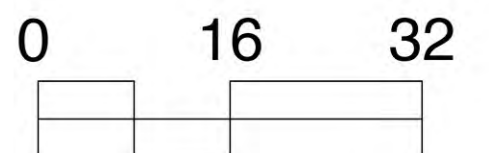


Main Corridor East Elevation



1 Main Corridor - East Elevation
SCALE: 1'-0" = 3/32"

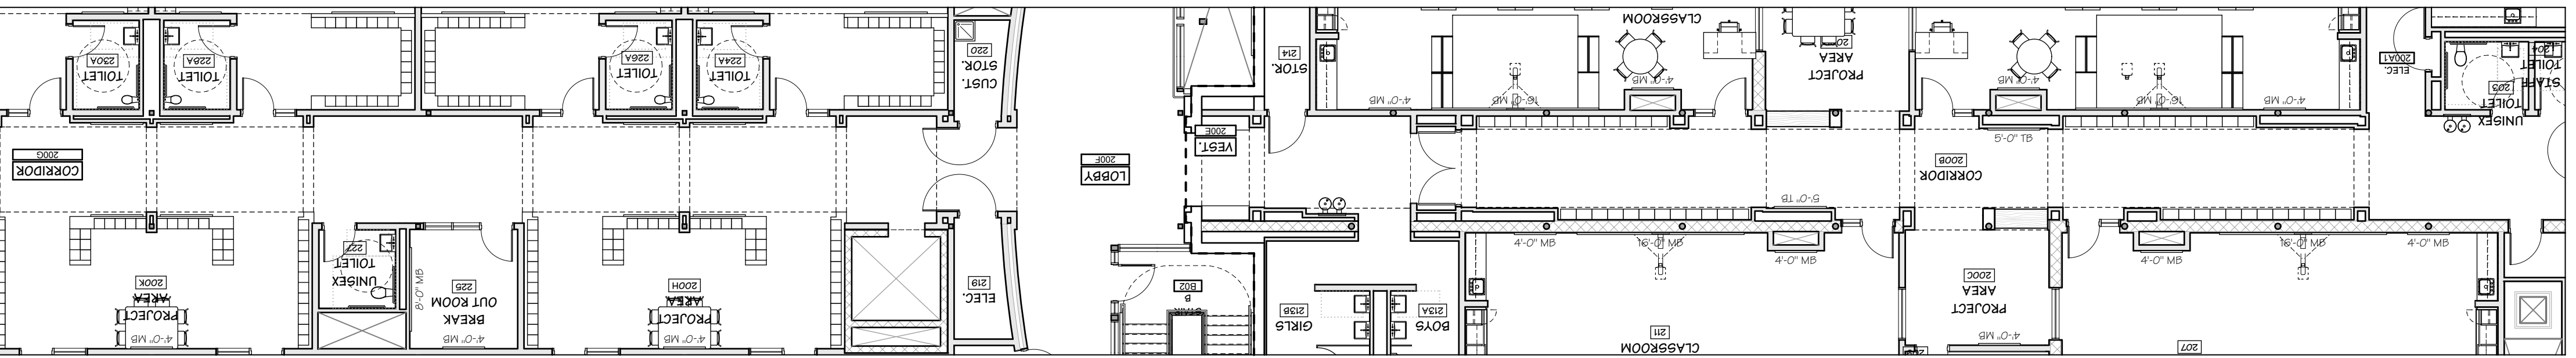

2 Main Corridor - 2nd Floor Plan
SCALE: 1'-0" = 3/32"

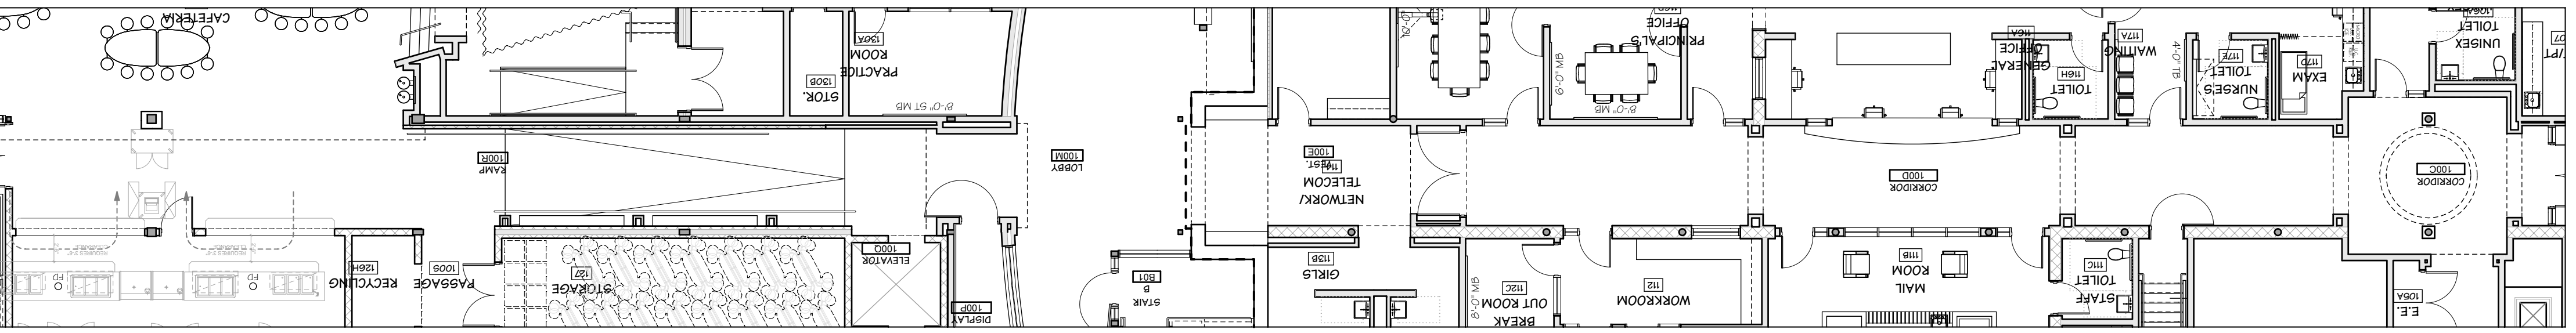


3 Main Corridor - 1st Floor Plan
SCALE: 1'-0" = 3/32"


Main Corridor West Elevation



1 Main Corridor - West Elevation
SCALE: 1'-0" = 3/32"

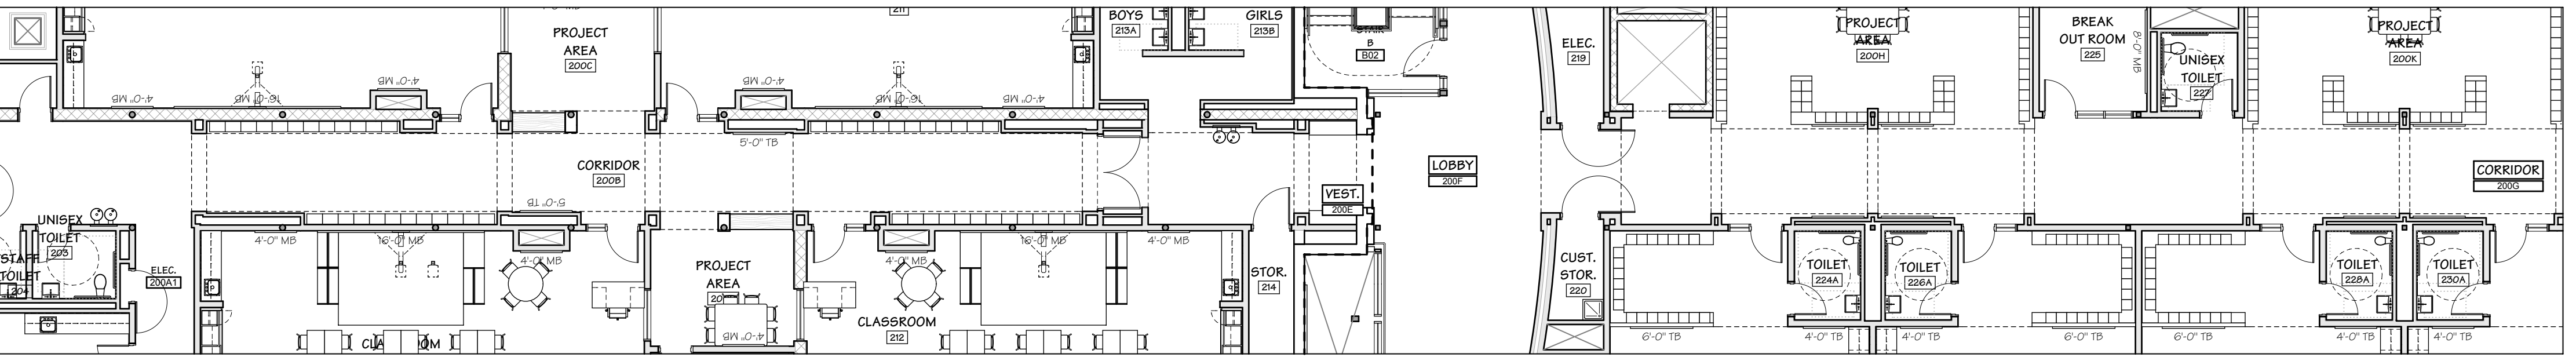


2 Main Corridor - 2nd Floor Plan
SCALE: 1'-0" = 3/32"

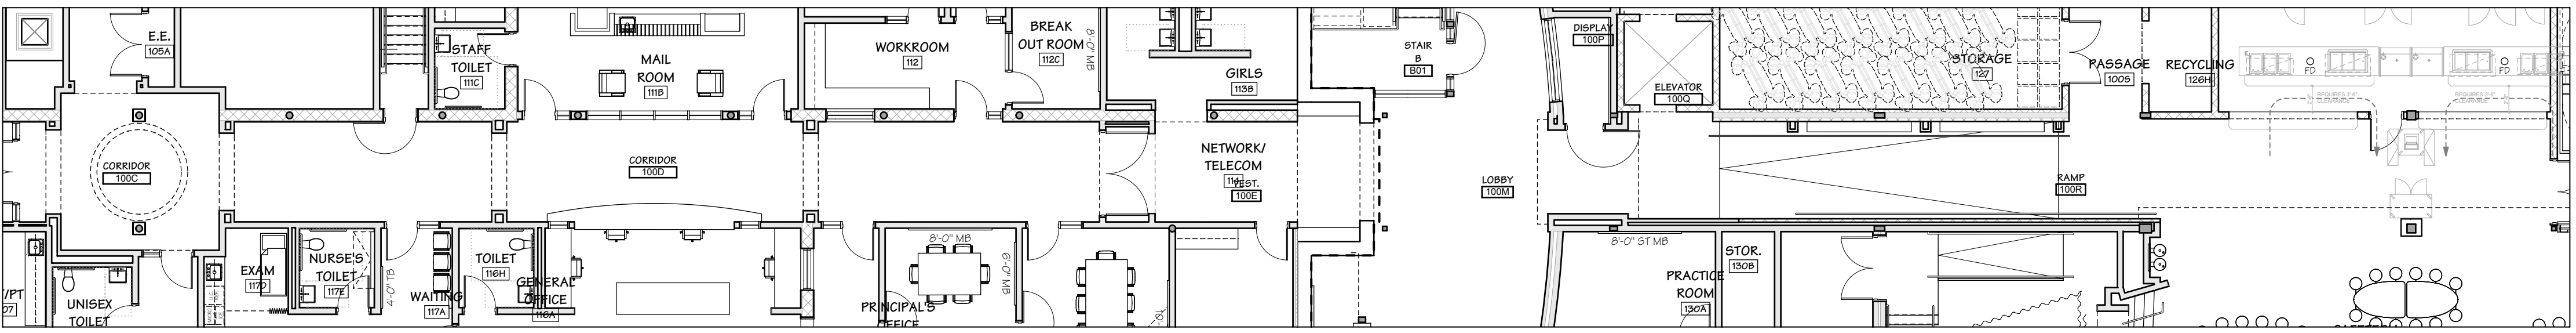


3 Main Corridor - 1st Floor Plan
SCALE: 1'-0" = 3/32"


Typical Classroom Elevations 1929 Building

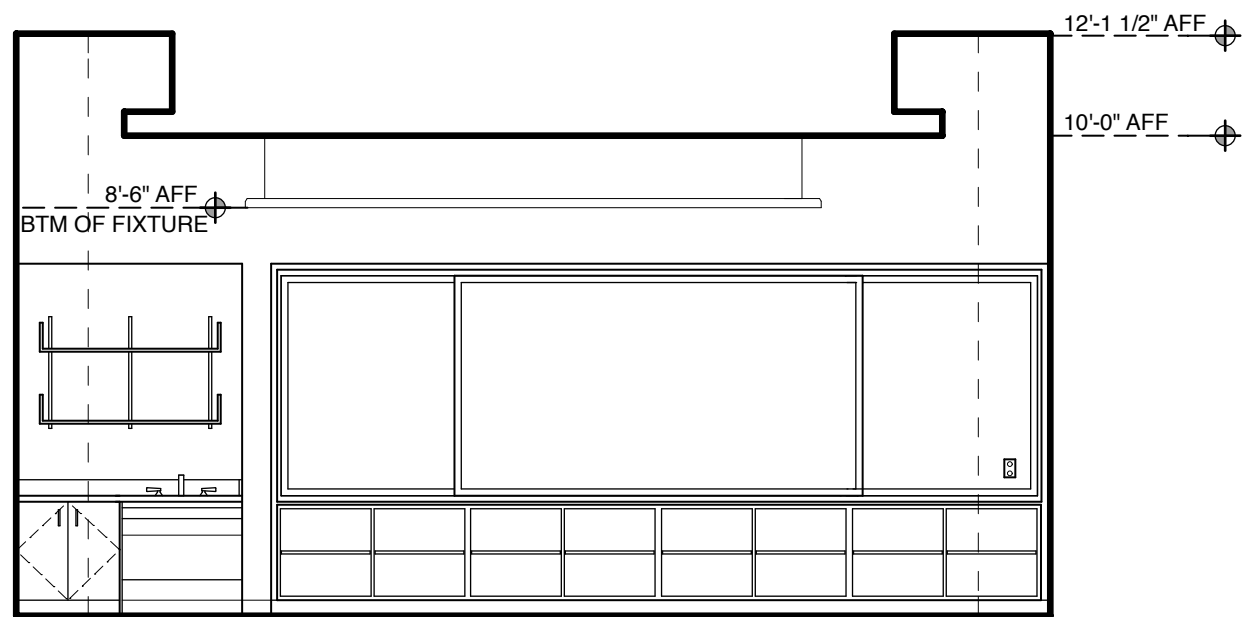


1 Classroom @ Existing Building - North
SCALE: 1'-0" = 1/4"

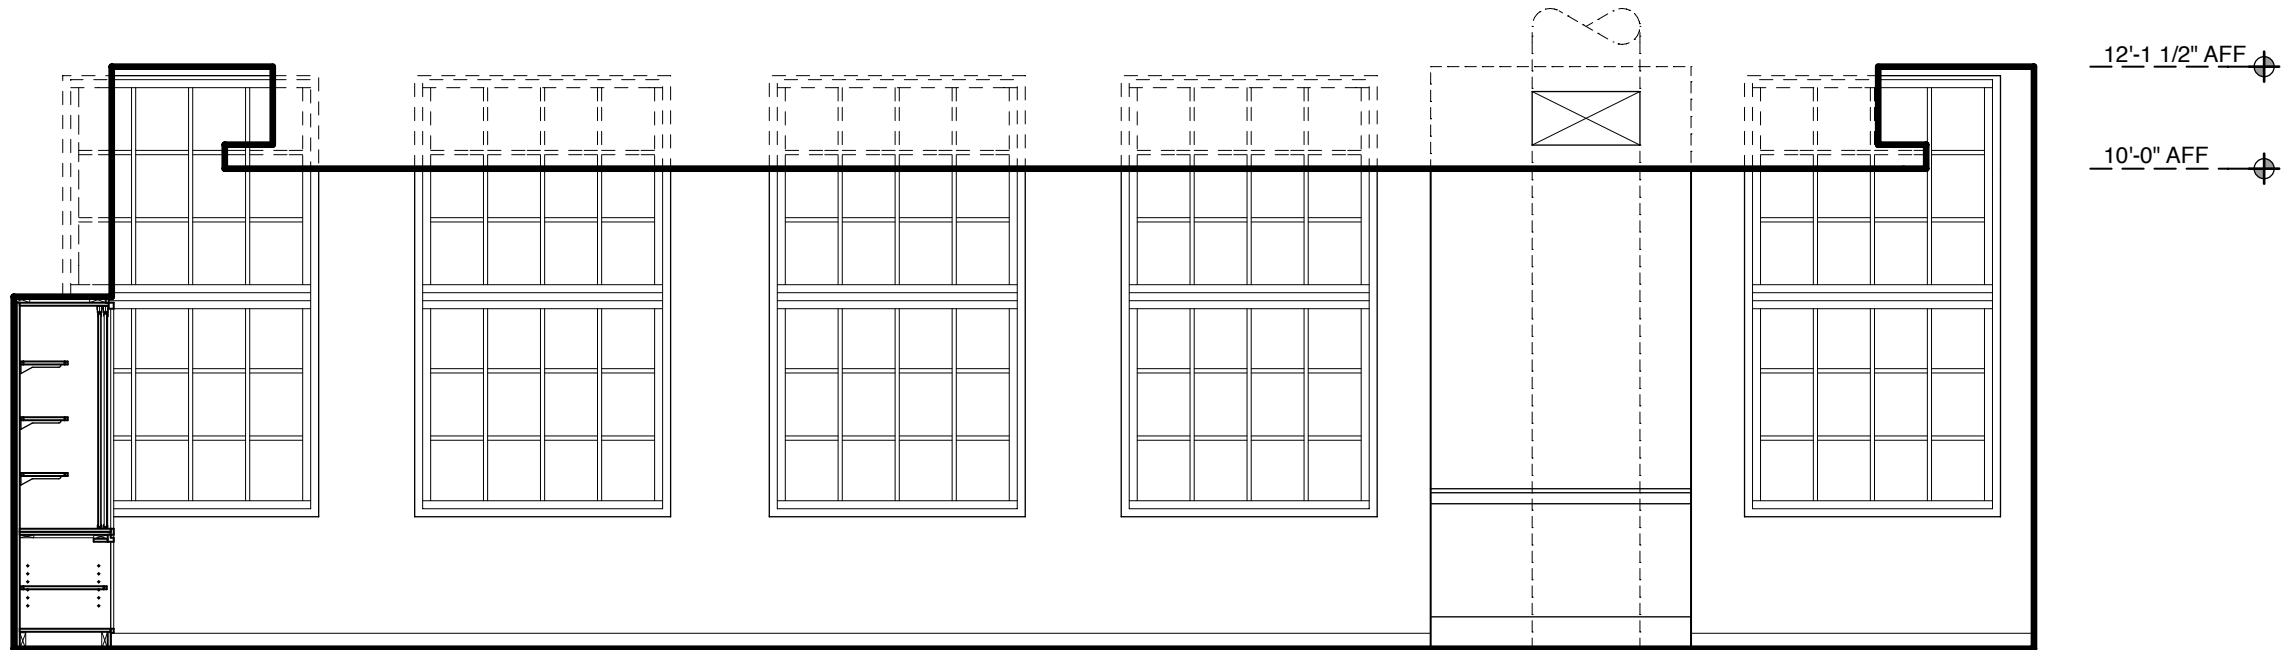

2 Classroom @ Existing Building - East
SCALE: 1'-0" = 1/4"

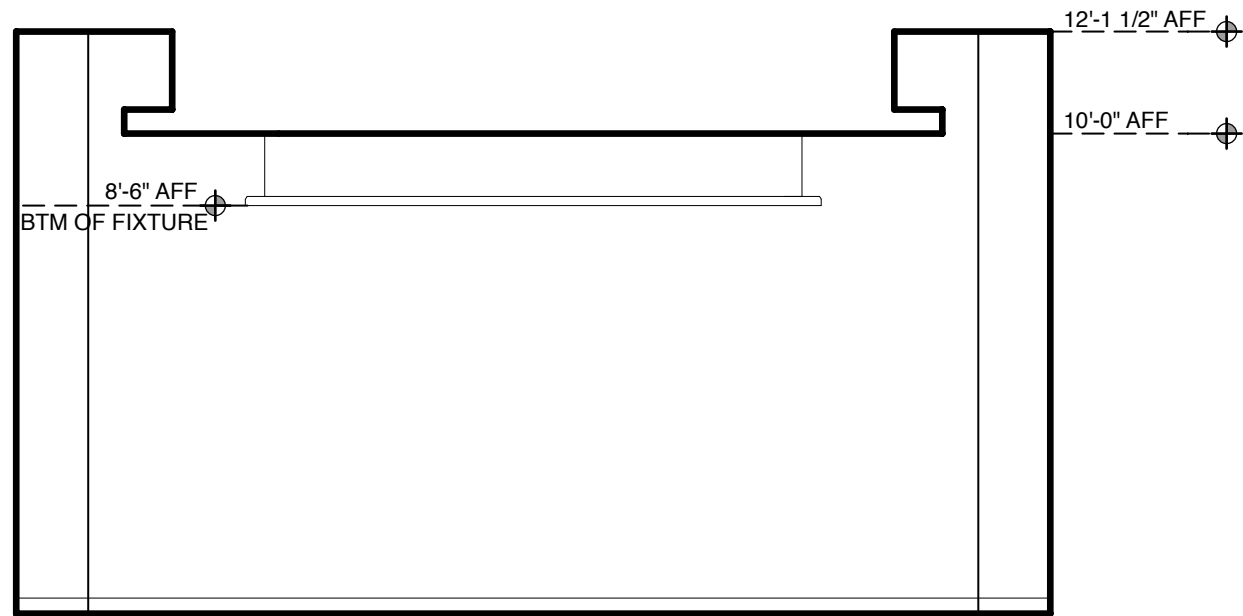


3 Classroom @ Existing Building - South
SCALE: 1'-0" = 1/4"

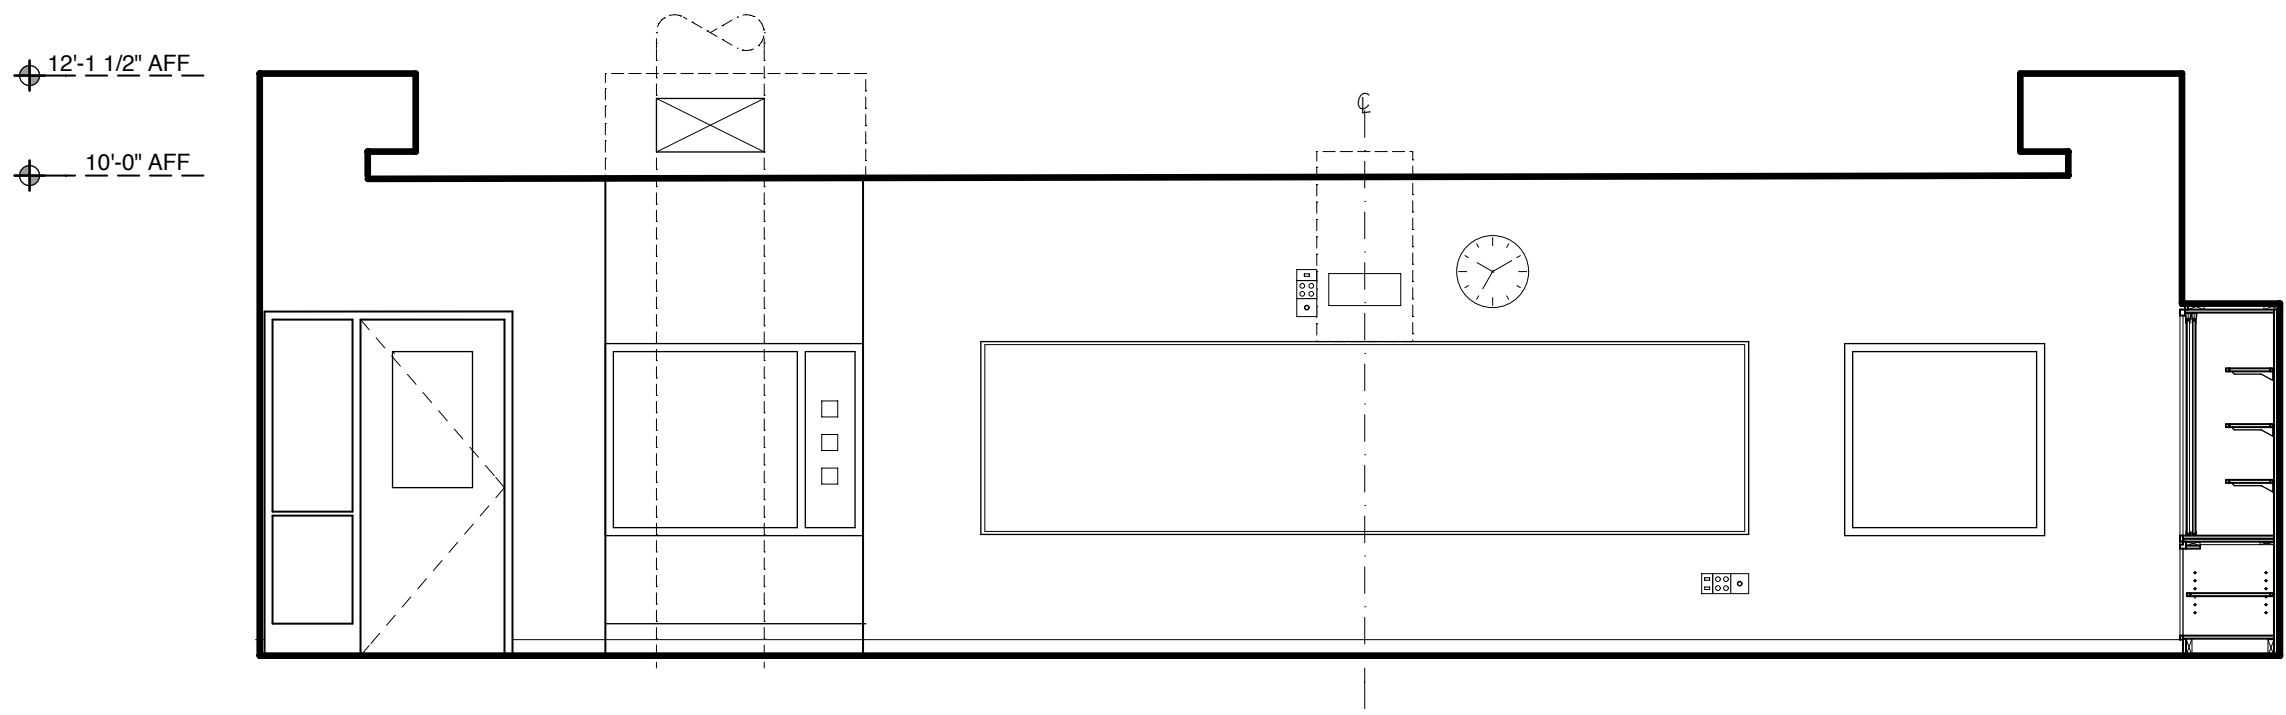


4 Classroom @ Existing Building - West
SCALE: 1'-0" = 1/4"


Typical Classroom Elevations New Addition

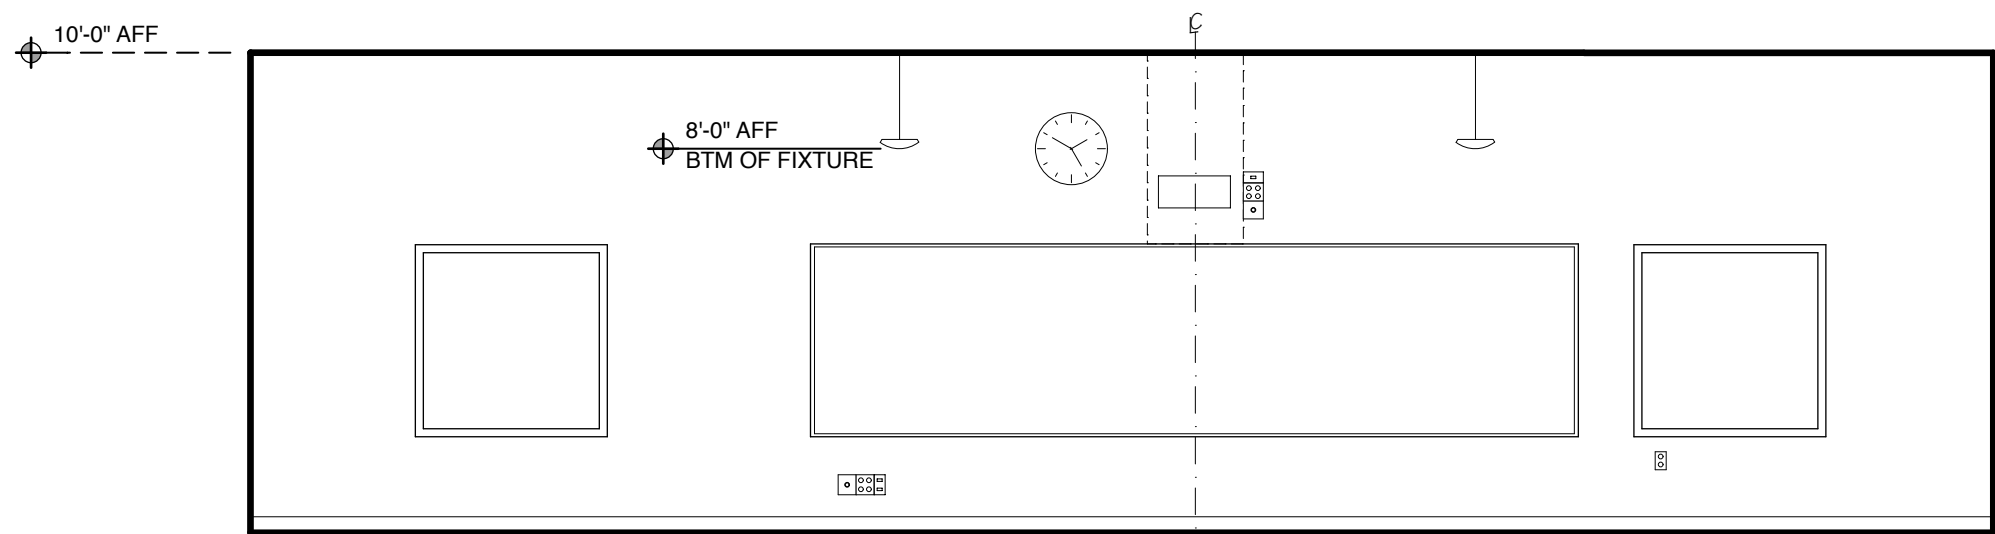


1 Classroom @ New Addition - North
SCALE: 1'-0" = 1/4"

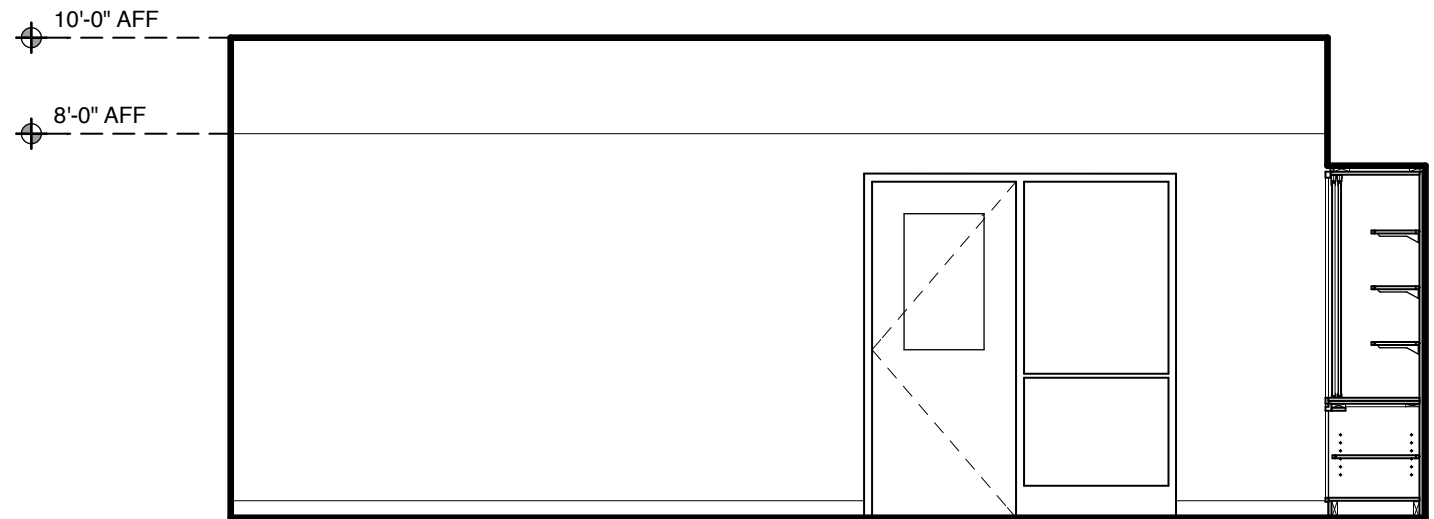

2 Classroom @ New Addition - East
SCALE: 1'-0" = 1/4"

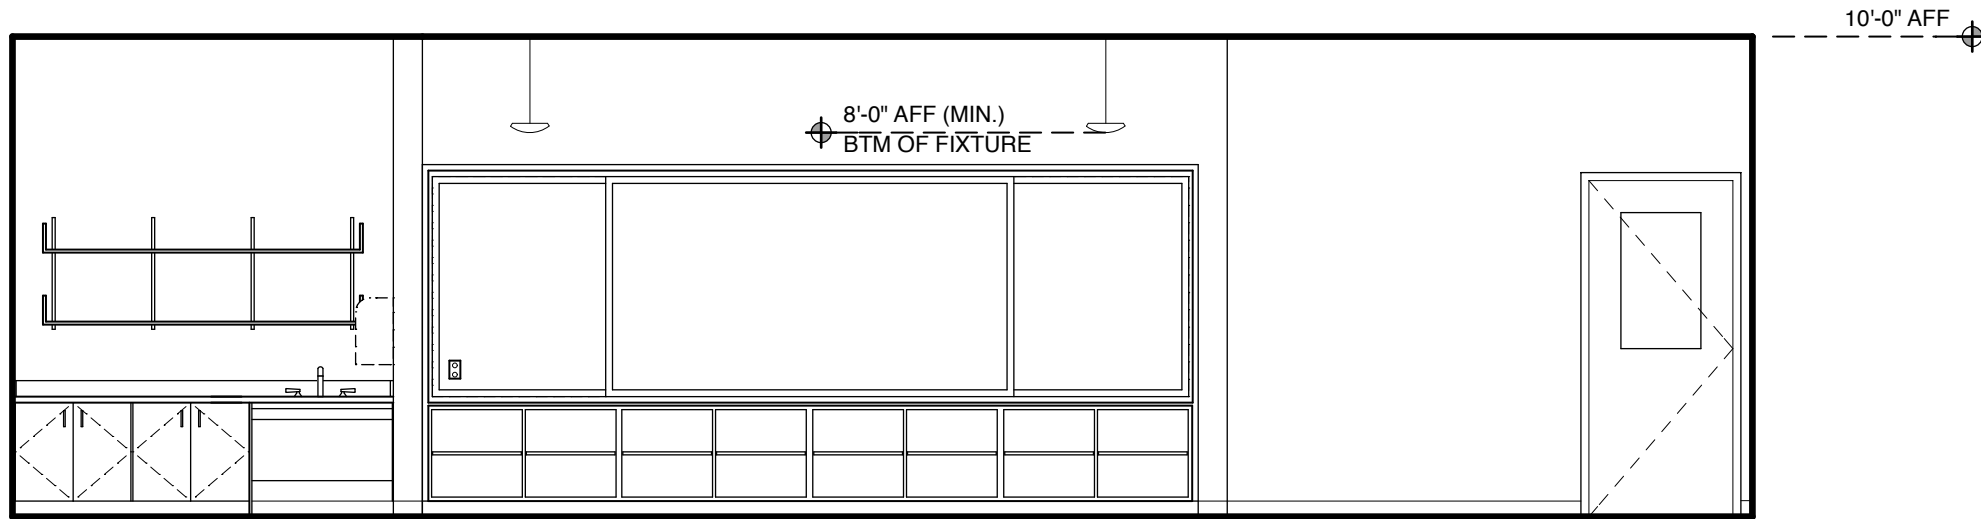


3 Classroom @ New Addition - South
SCALE: 1'-0" = 1/4"

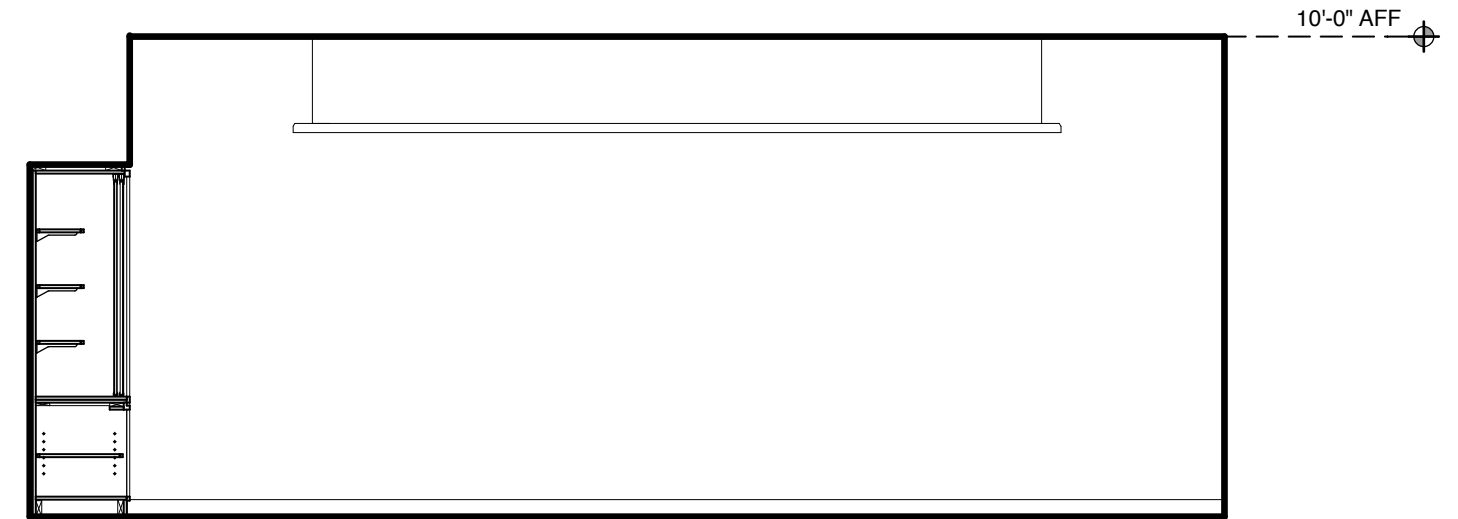


4 Classroom @ New Addition - West
SCALE: 1'-0" = 1/4"


Kindergarten Classroom Elevations

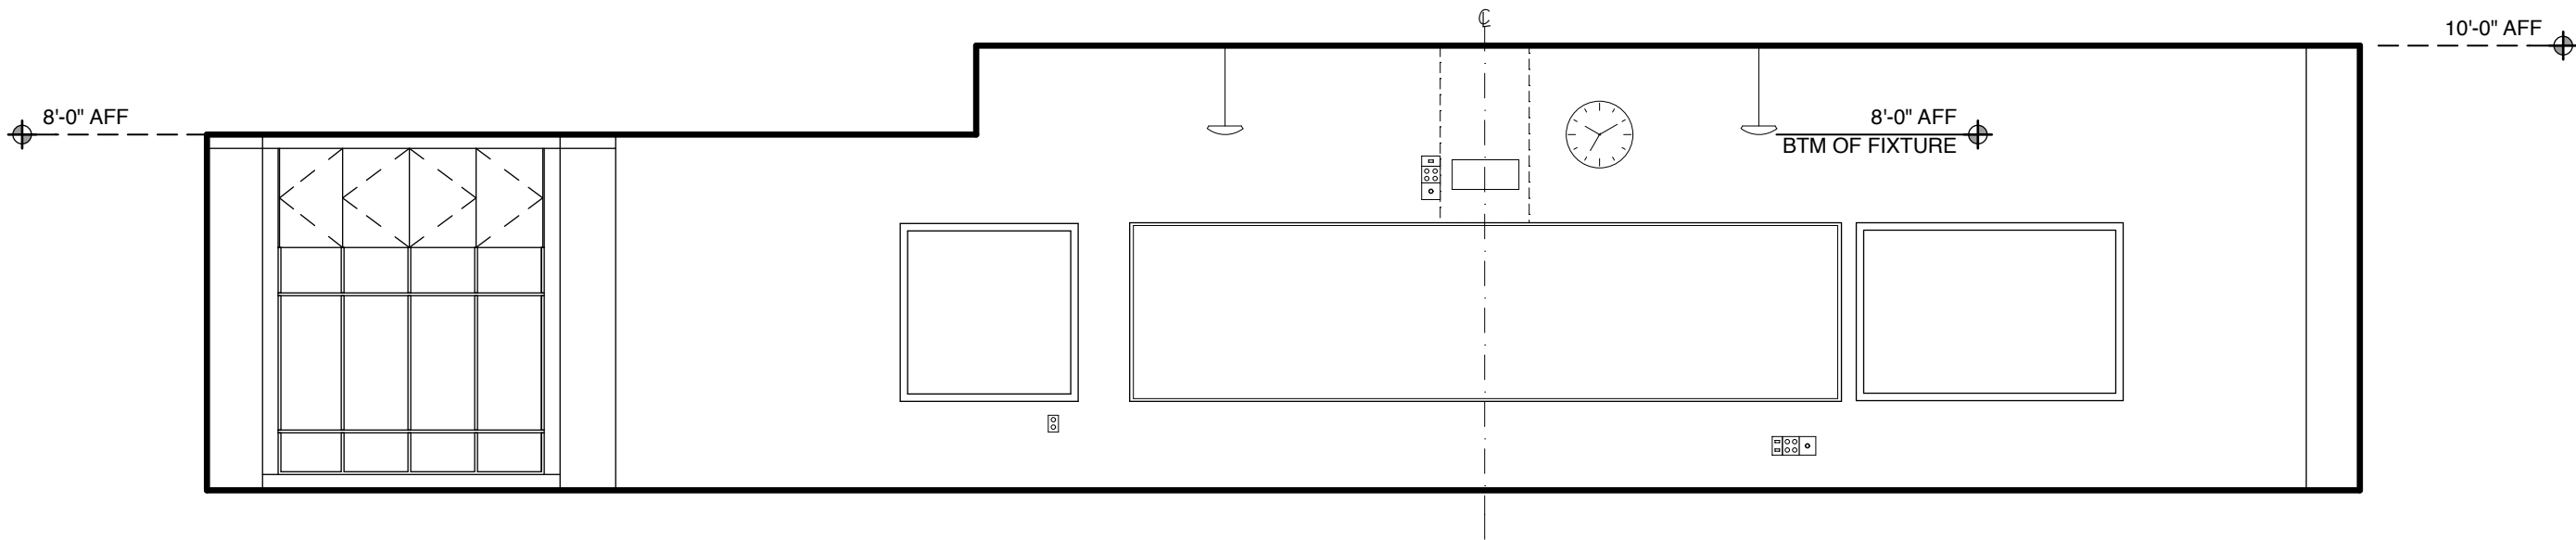


1 Kindergarten Classroom - North
SCALE: 1'-0" = 1/4"

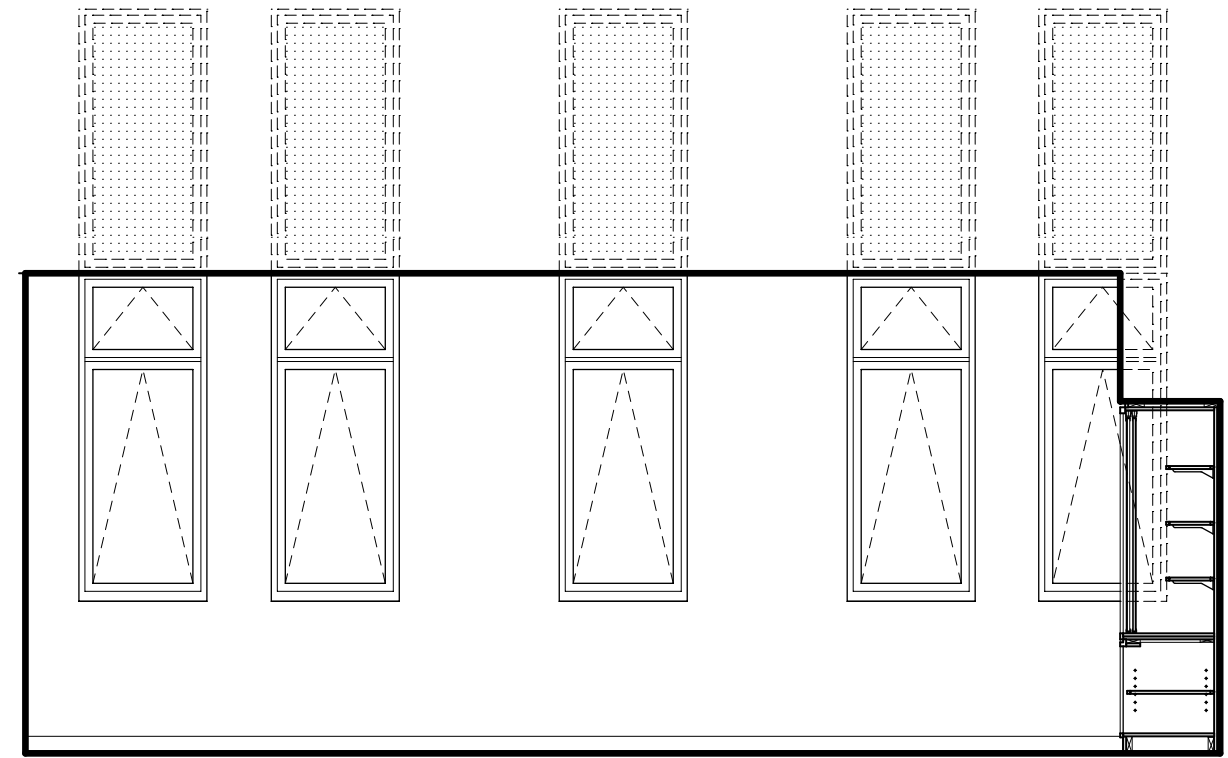

2 Kindergarten Classroom - East
SCALE: 1'-0" = 1/4"

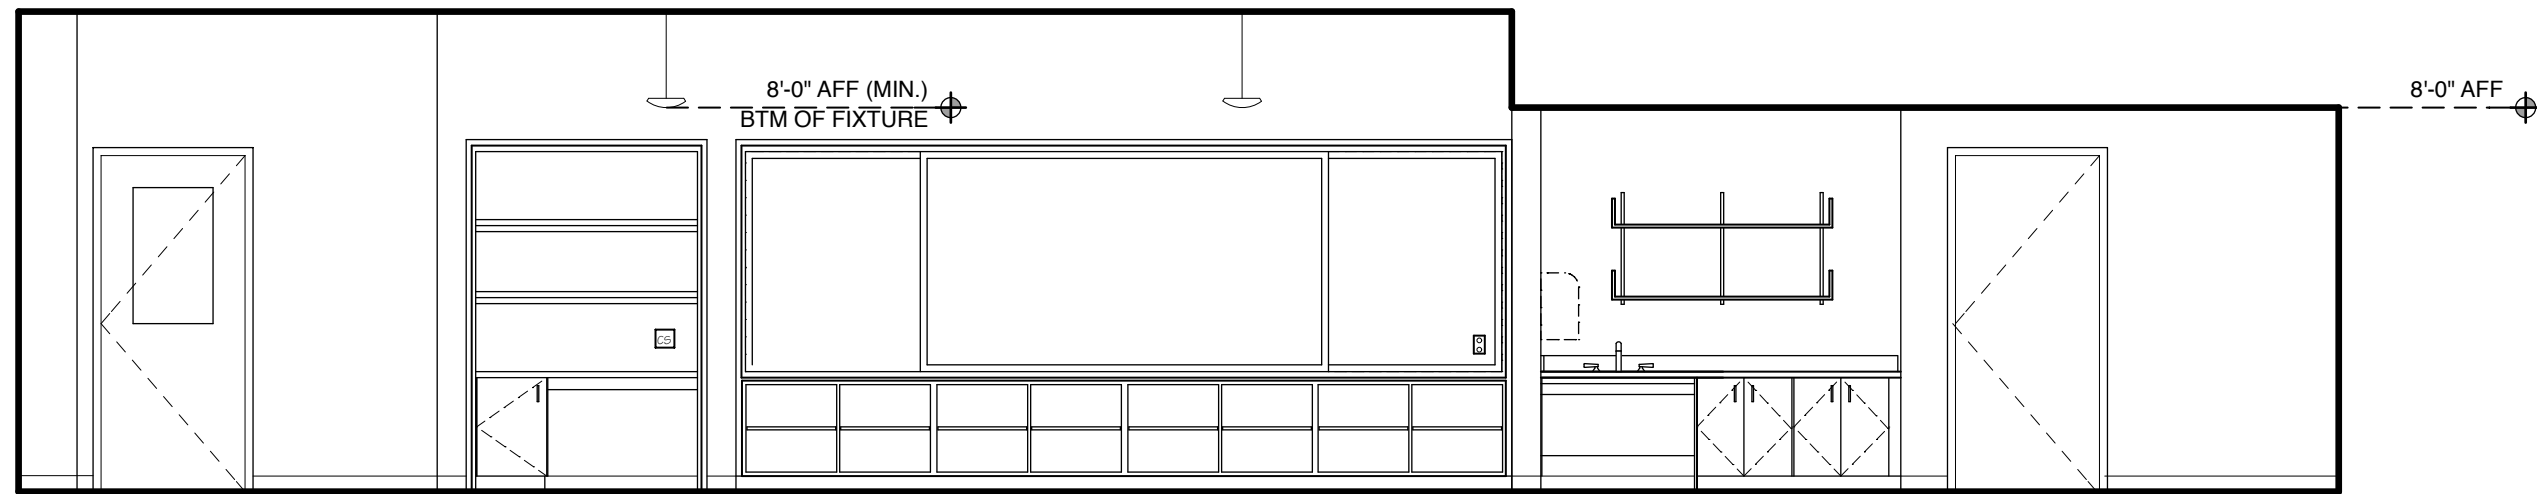


3 Kindergarten Classroom - South
SCALE: 1'-0" = 1/4"

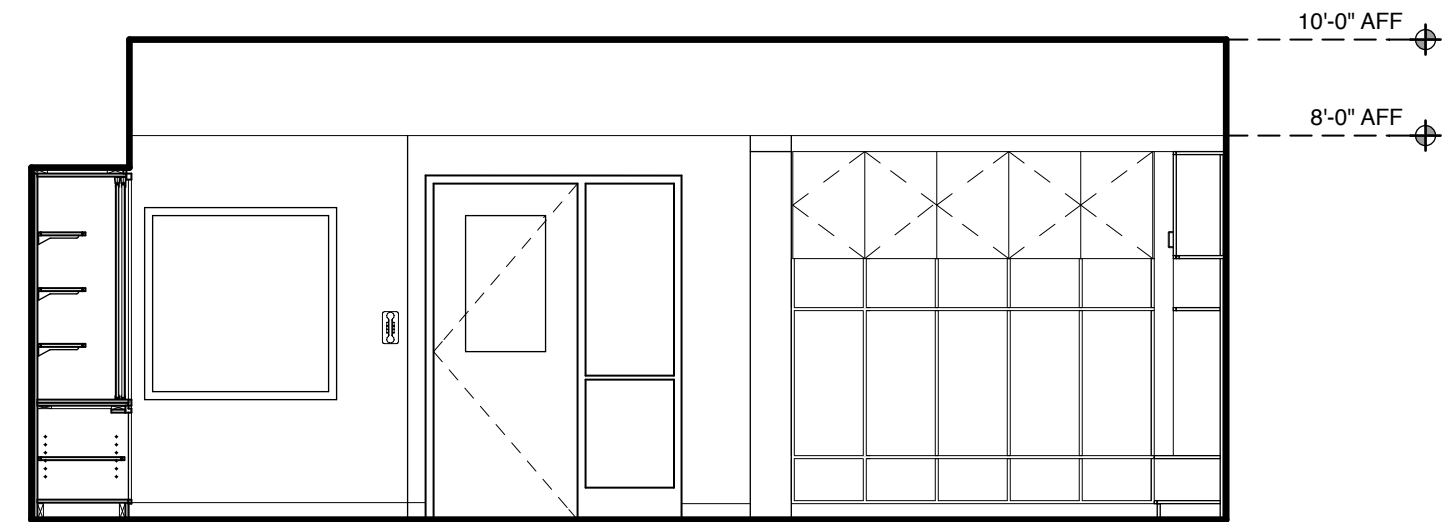


4 Kindergarten Classroom - West
SCALE: 1'-0" = 1/4"


Cafeteria Elevations

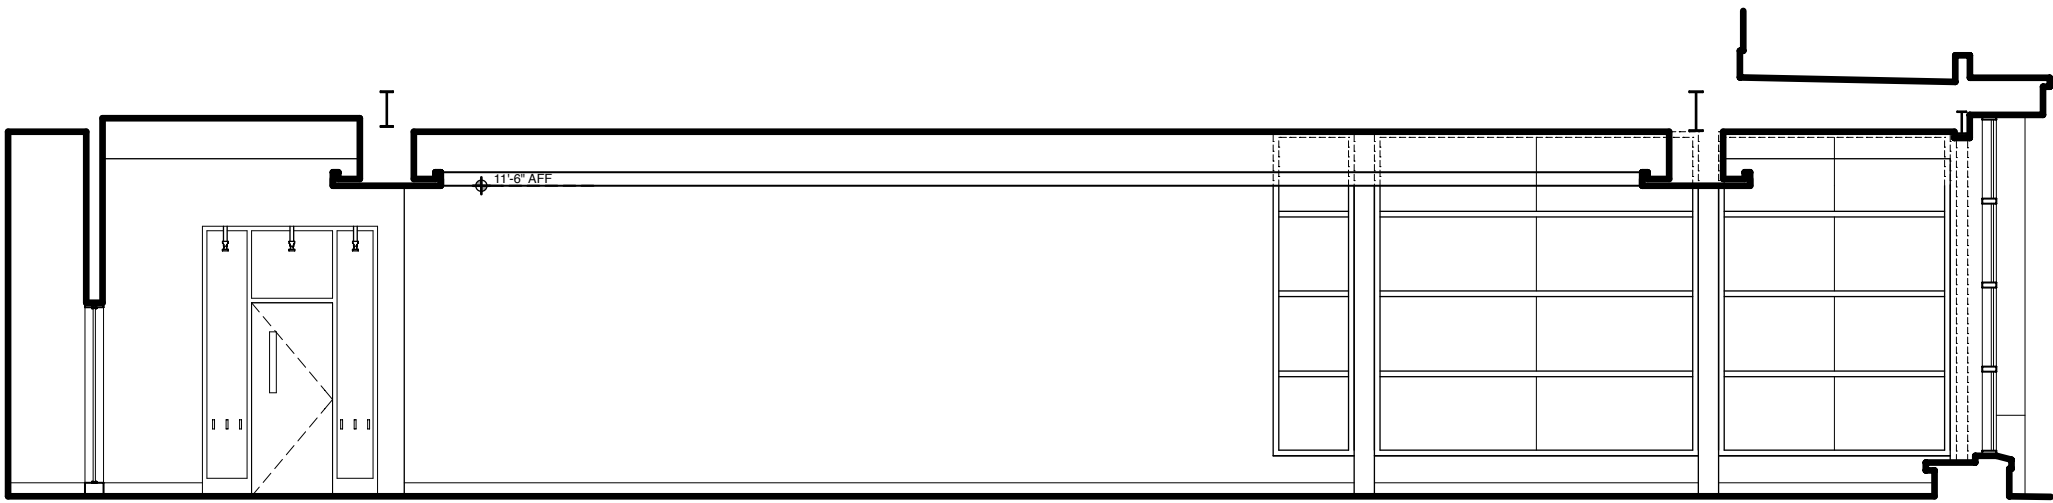


1 Cafeteria - North
SCALE: NTS

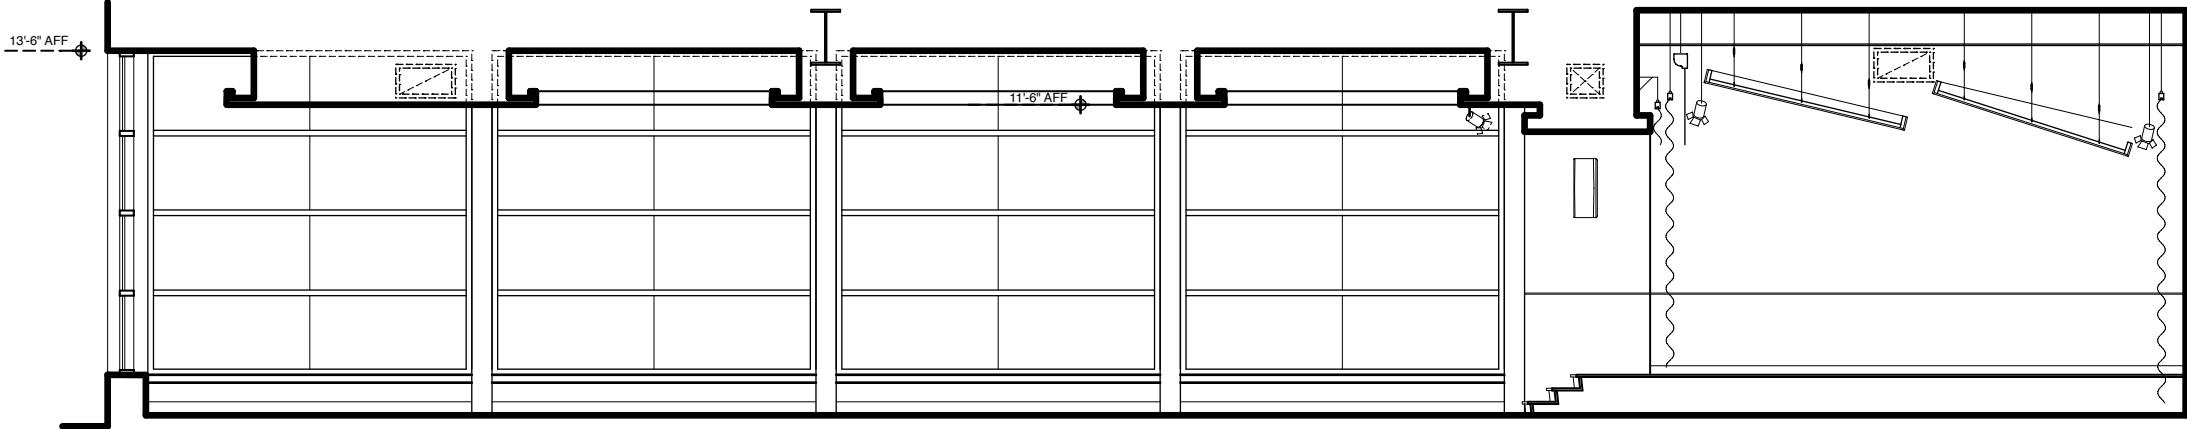

2 Cafeteria - East
SCALE: NTS

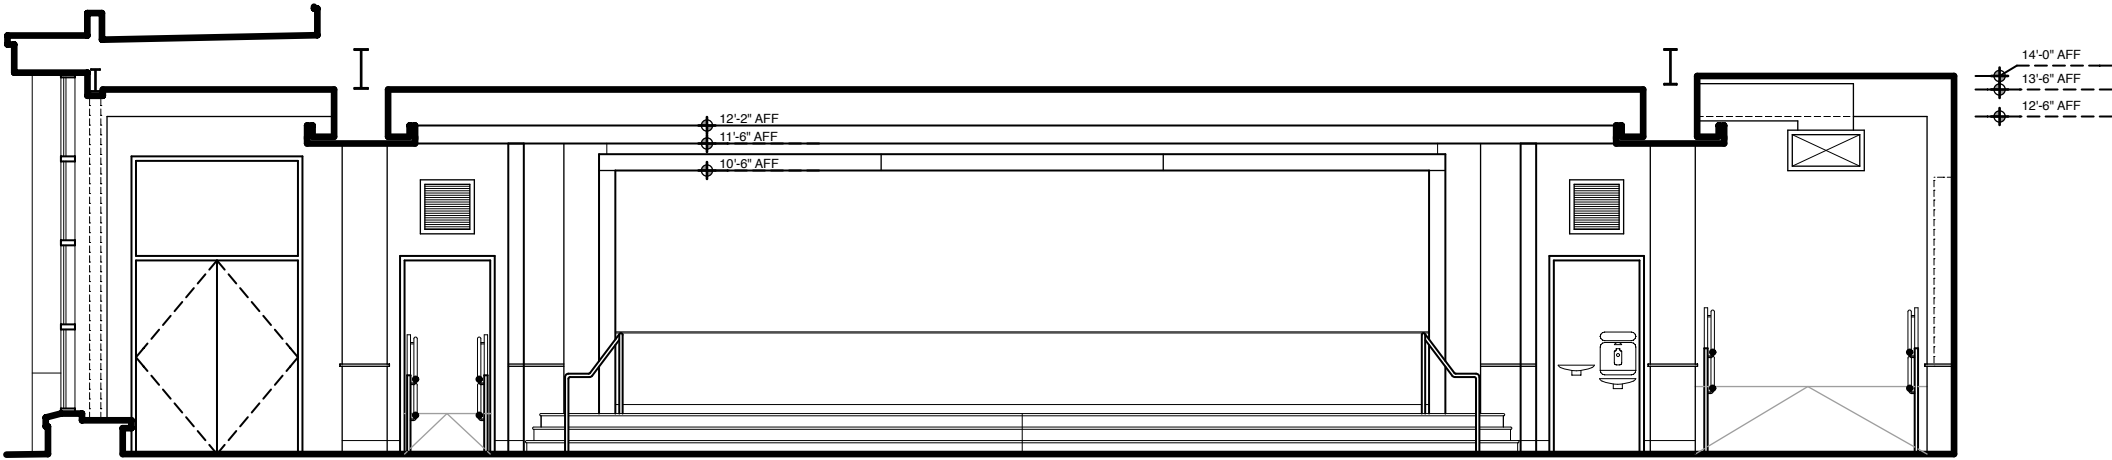


3 Cafeteria - South
SCALE: NTS

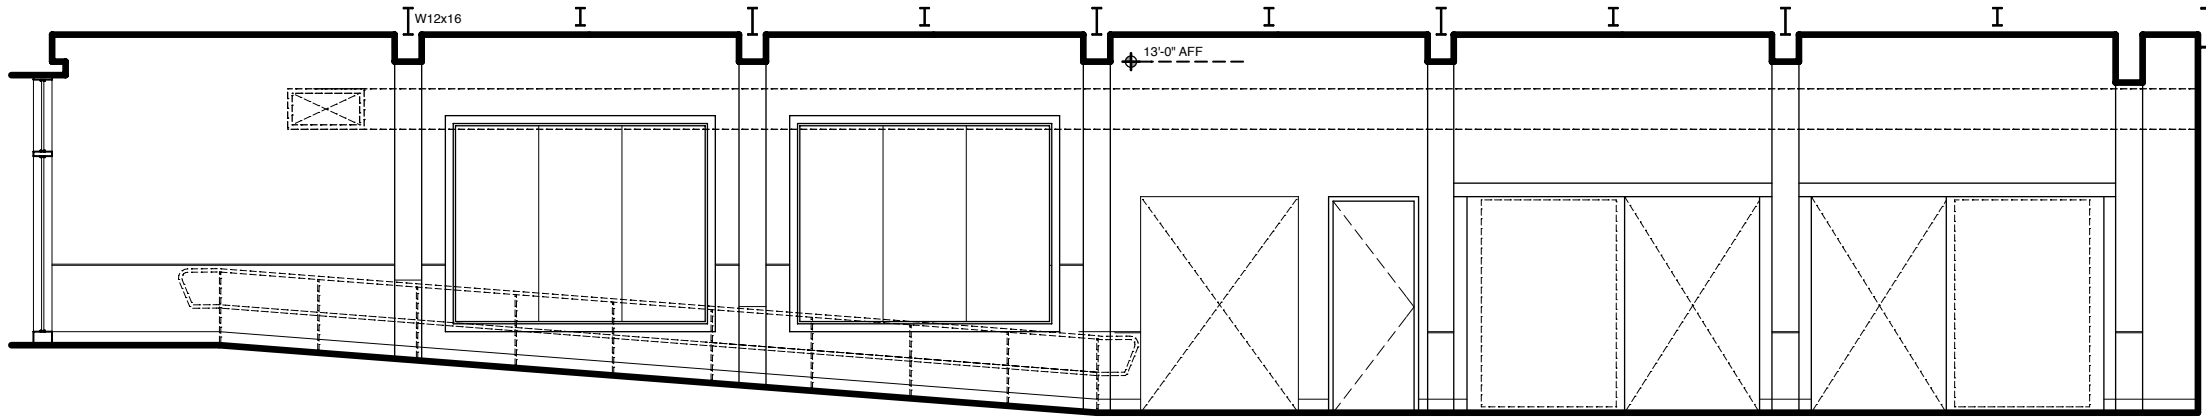

4 Cafeteria - West
SCALE: NTS


Library Elevations

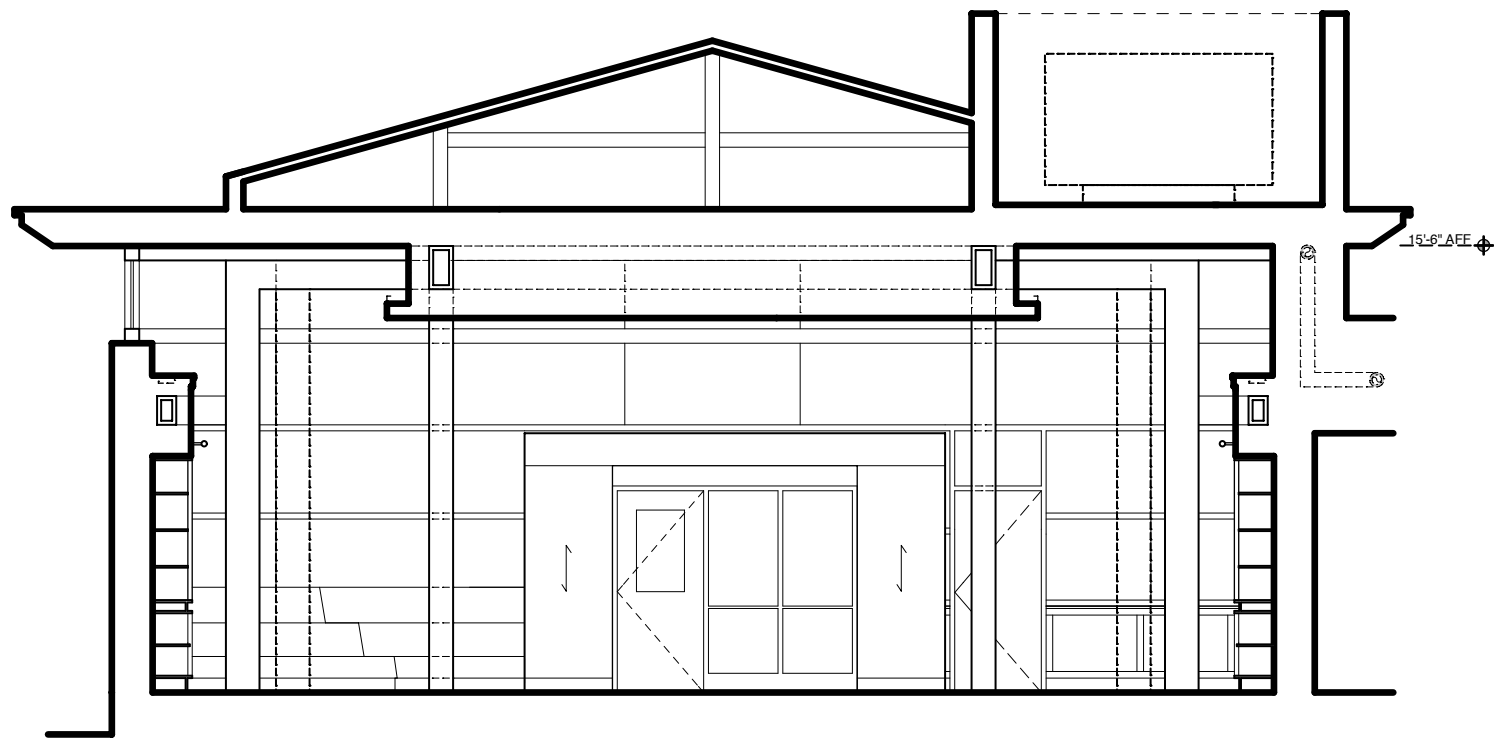

1 **Library - North**
SCALE: NTS



2 **Library - East**
SCALE: NTS

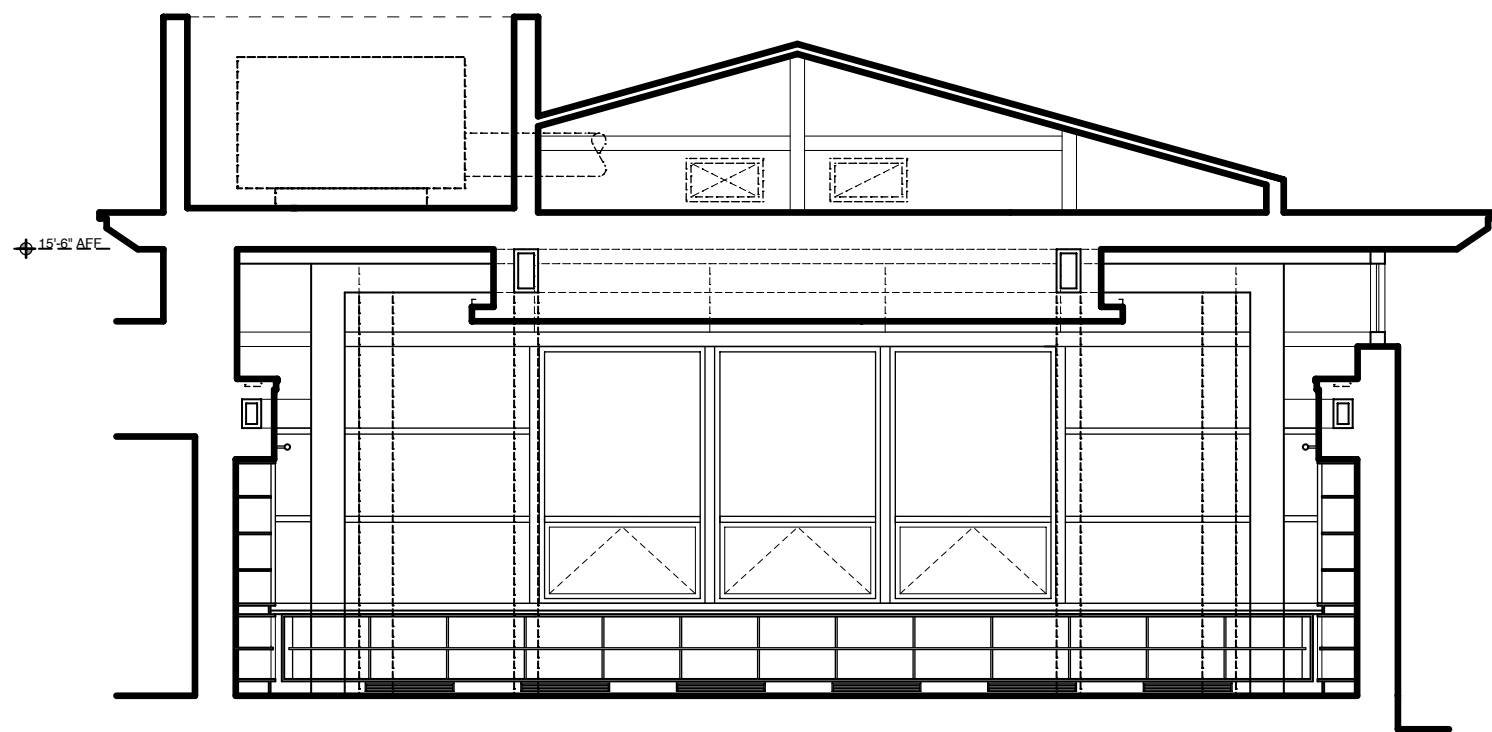


3 **Library - South**
SCALE: NTS



4 **Library - West**
SCALE: NTS


Lobby Elevations

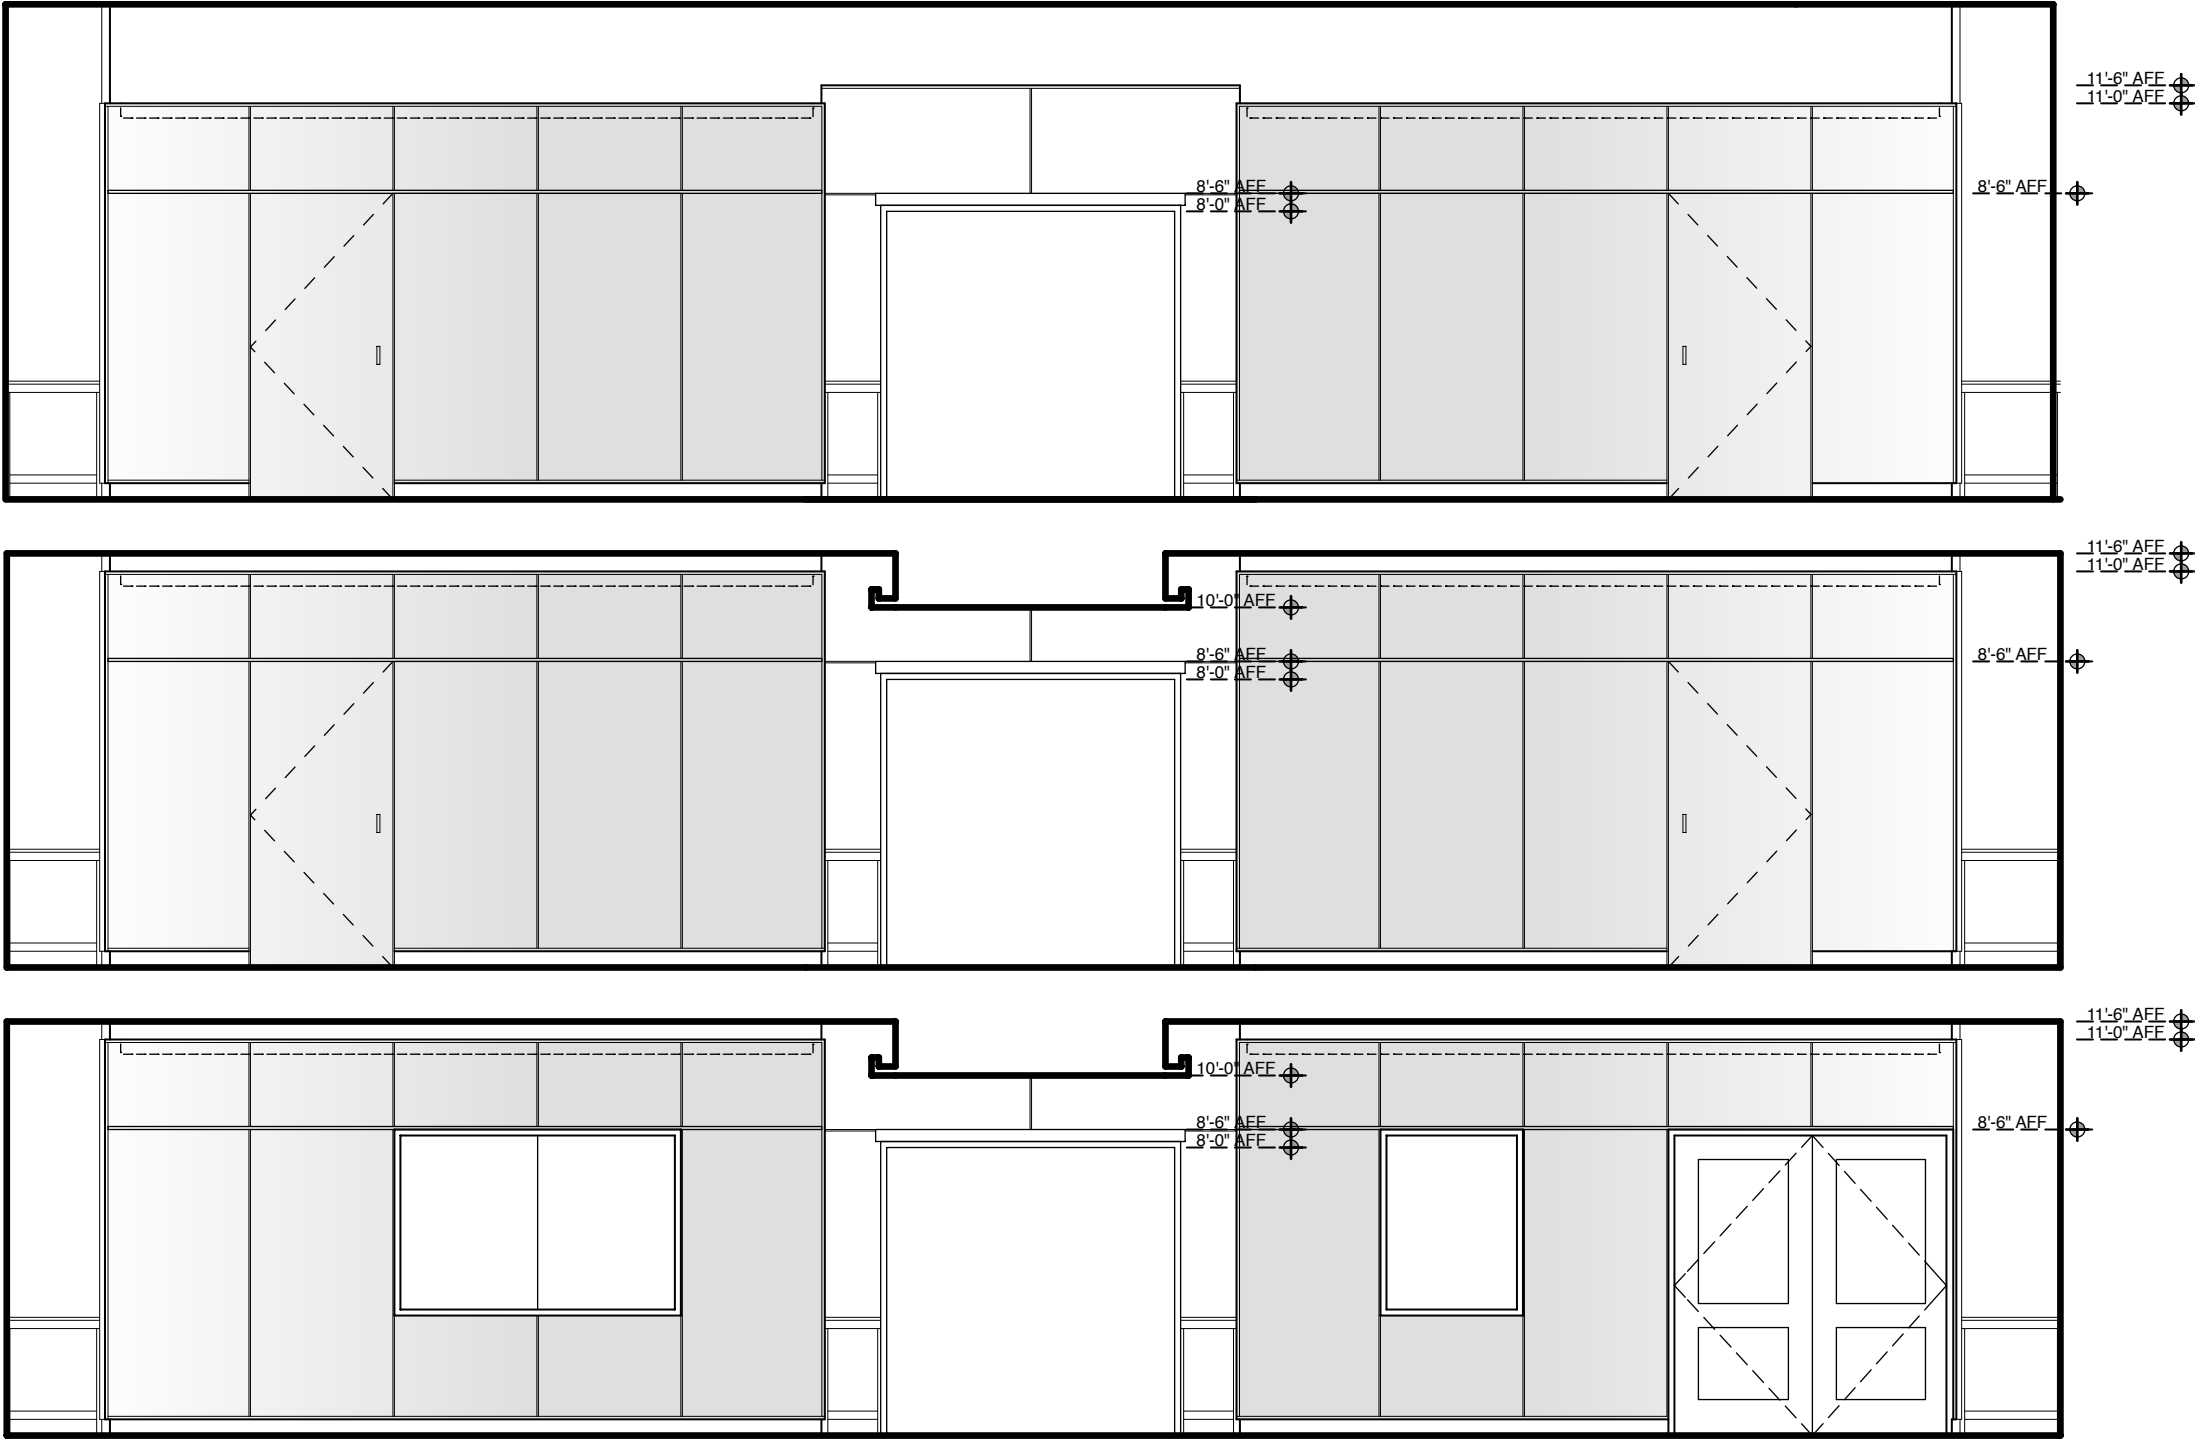

1 Lobby - North
SCALE: 1'-0" = 3/16"



3 Lobby - South
SCALE: 1'-0" = 3/16"

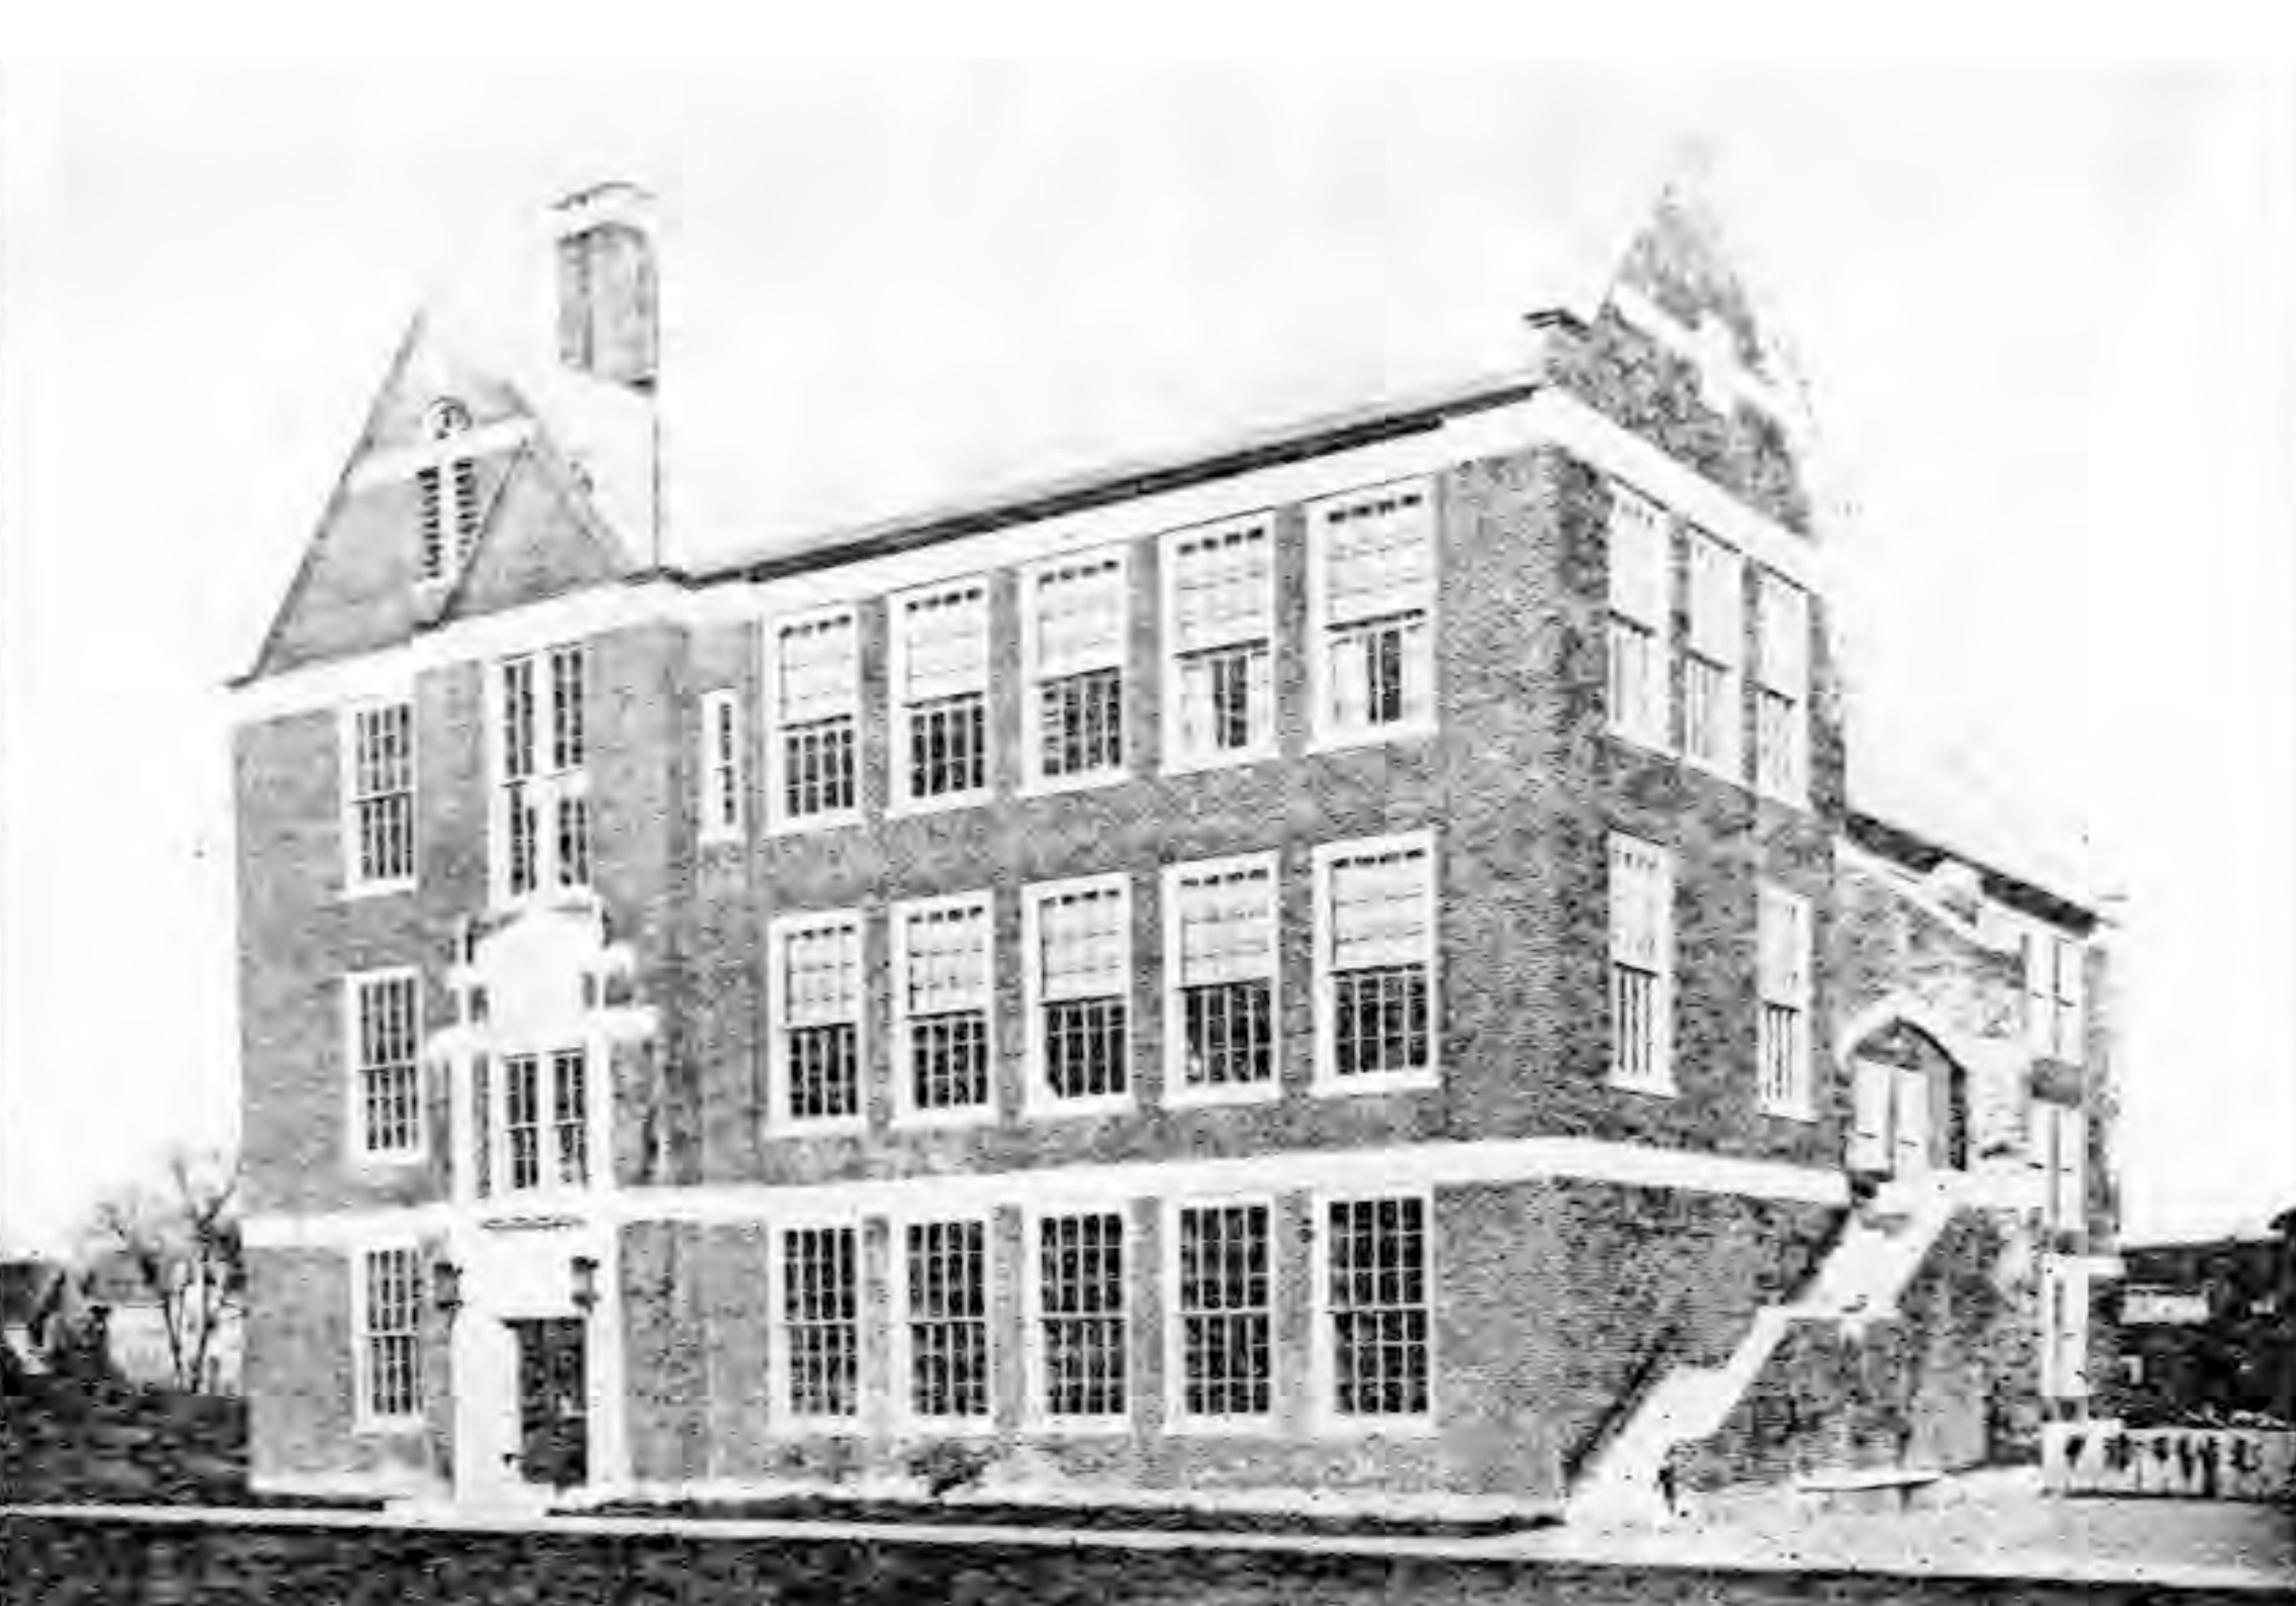

DRC Meeting

June 22, 2016



Cabot School

NV5

DiNisco Design
PARTNERSHIP