



# New Construction | Overview


- \* Variations within each scheme will be studied
- Core / Academic relationships (horizontal / vertical)
- Classroom solar orientation
- Massing

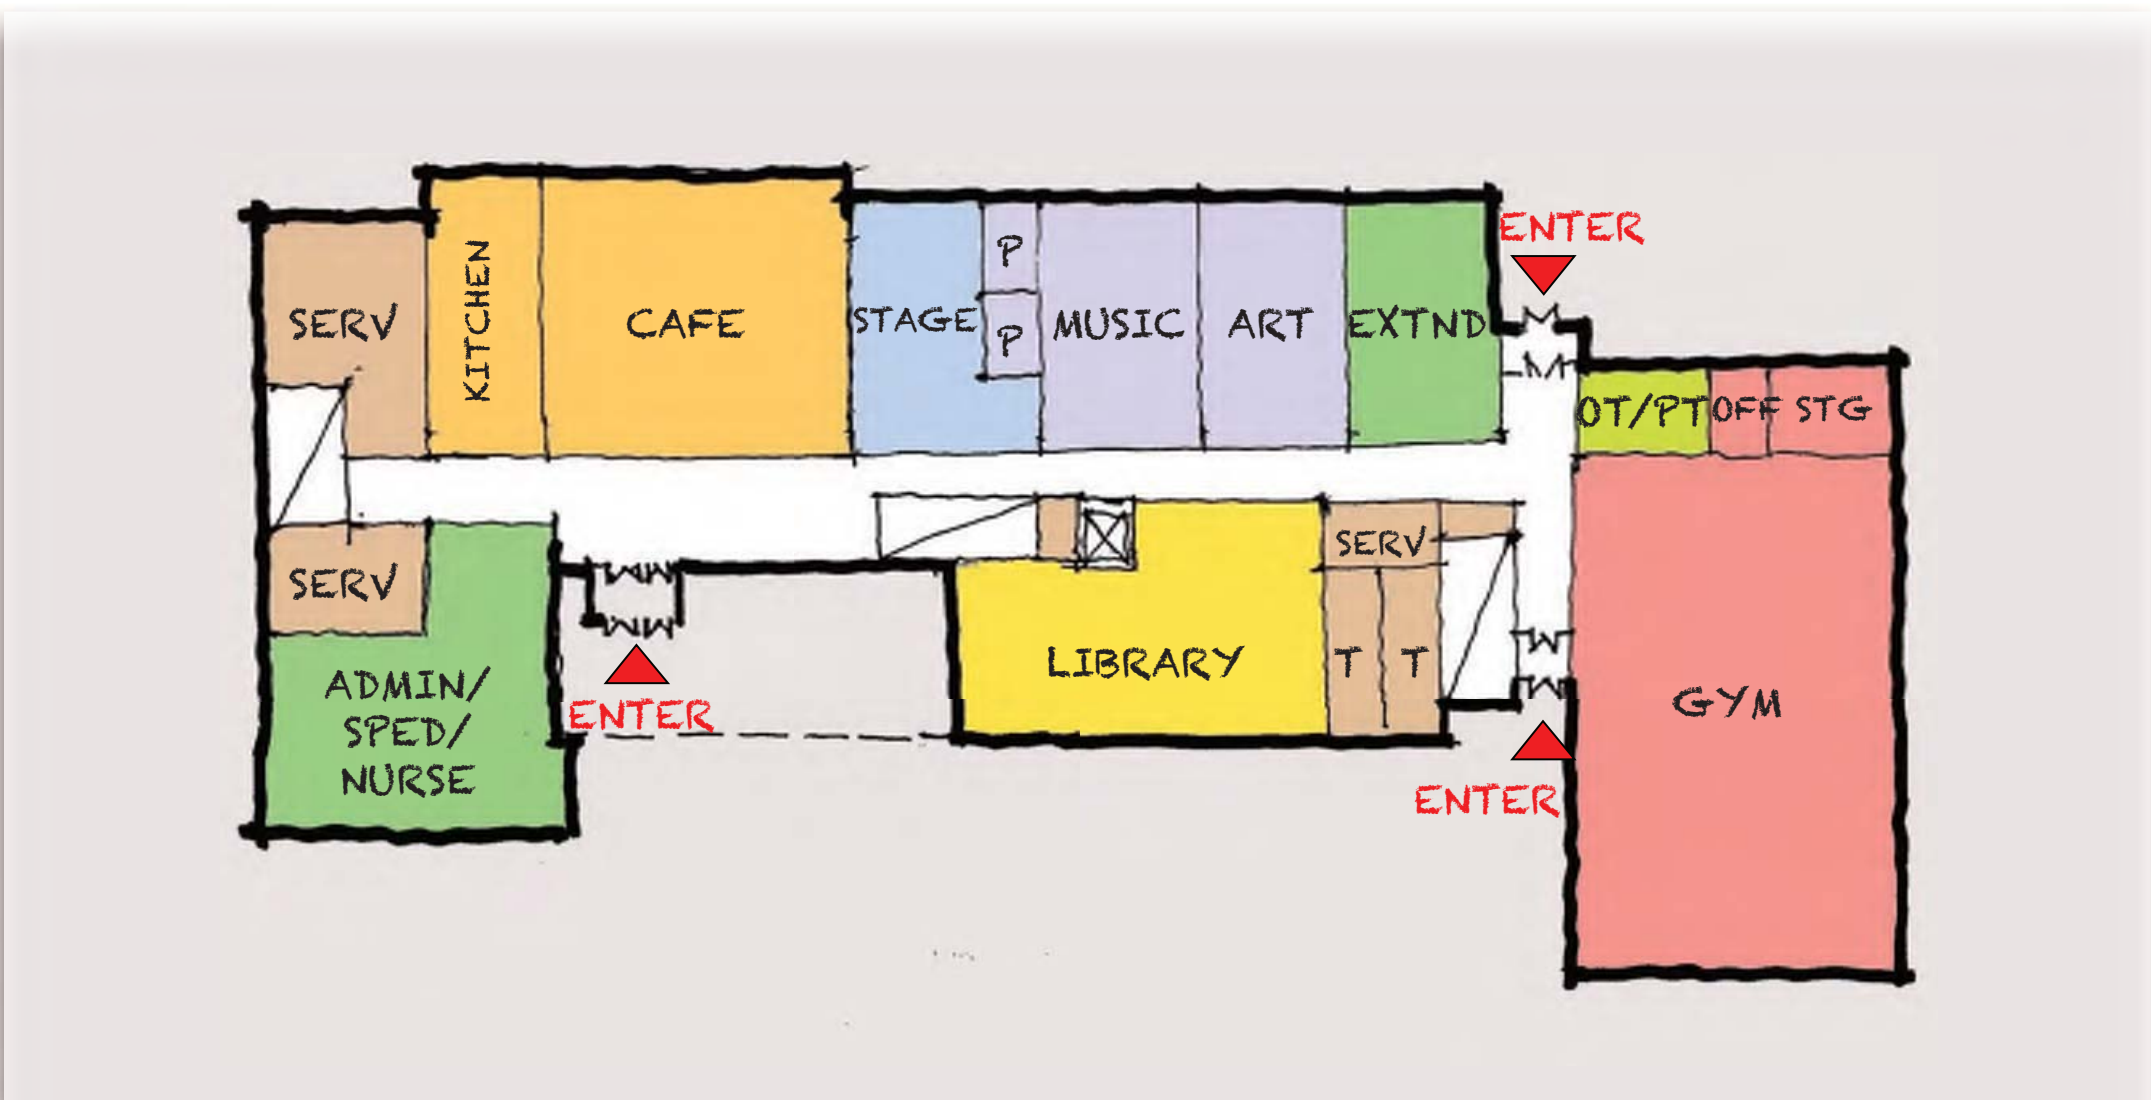


B.1

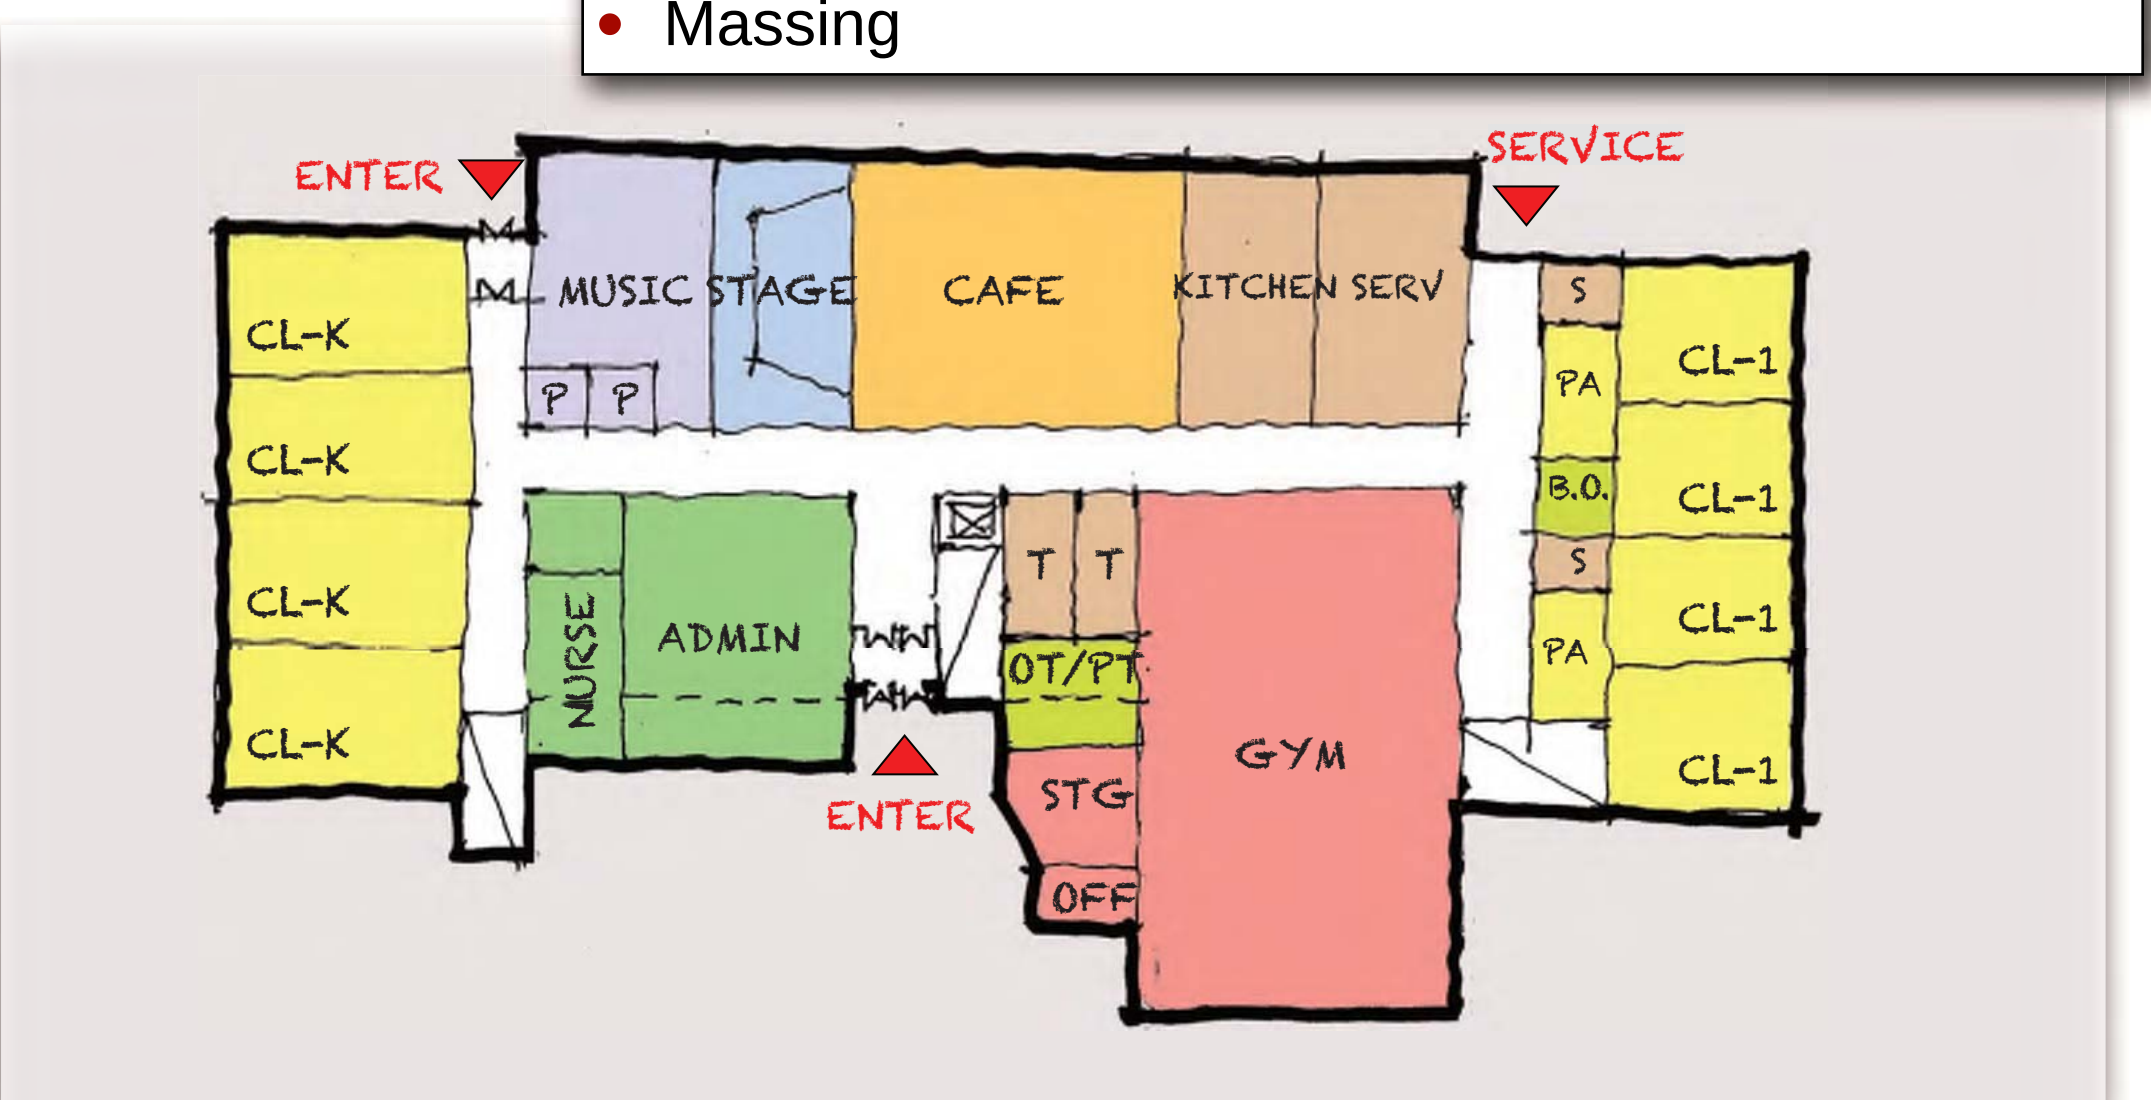

B.2

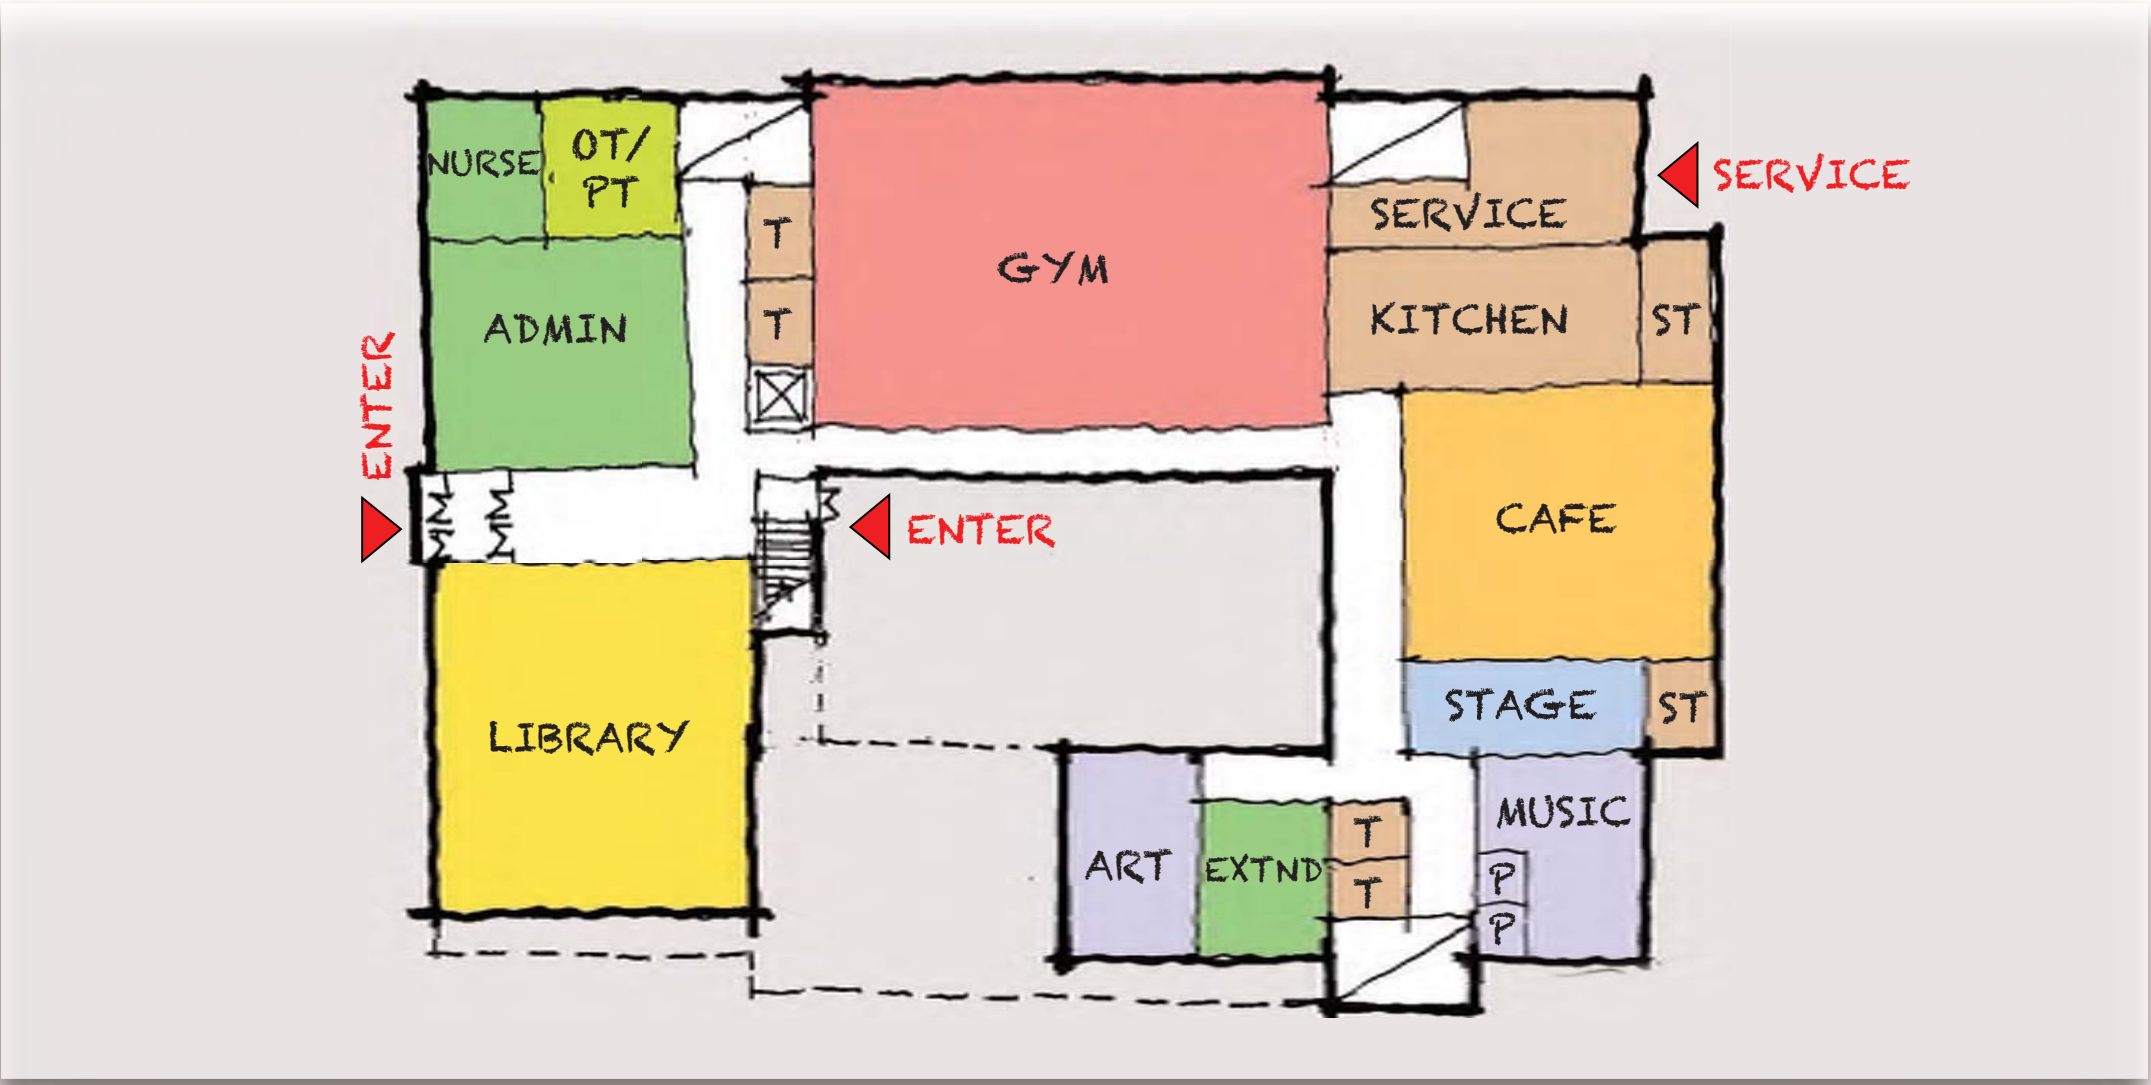


B.3

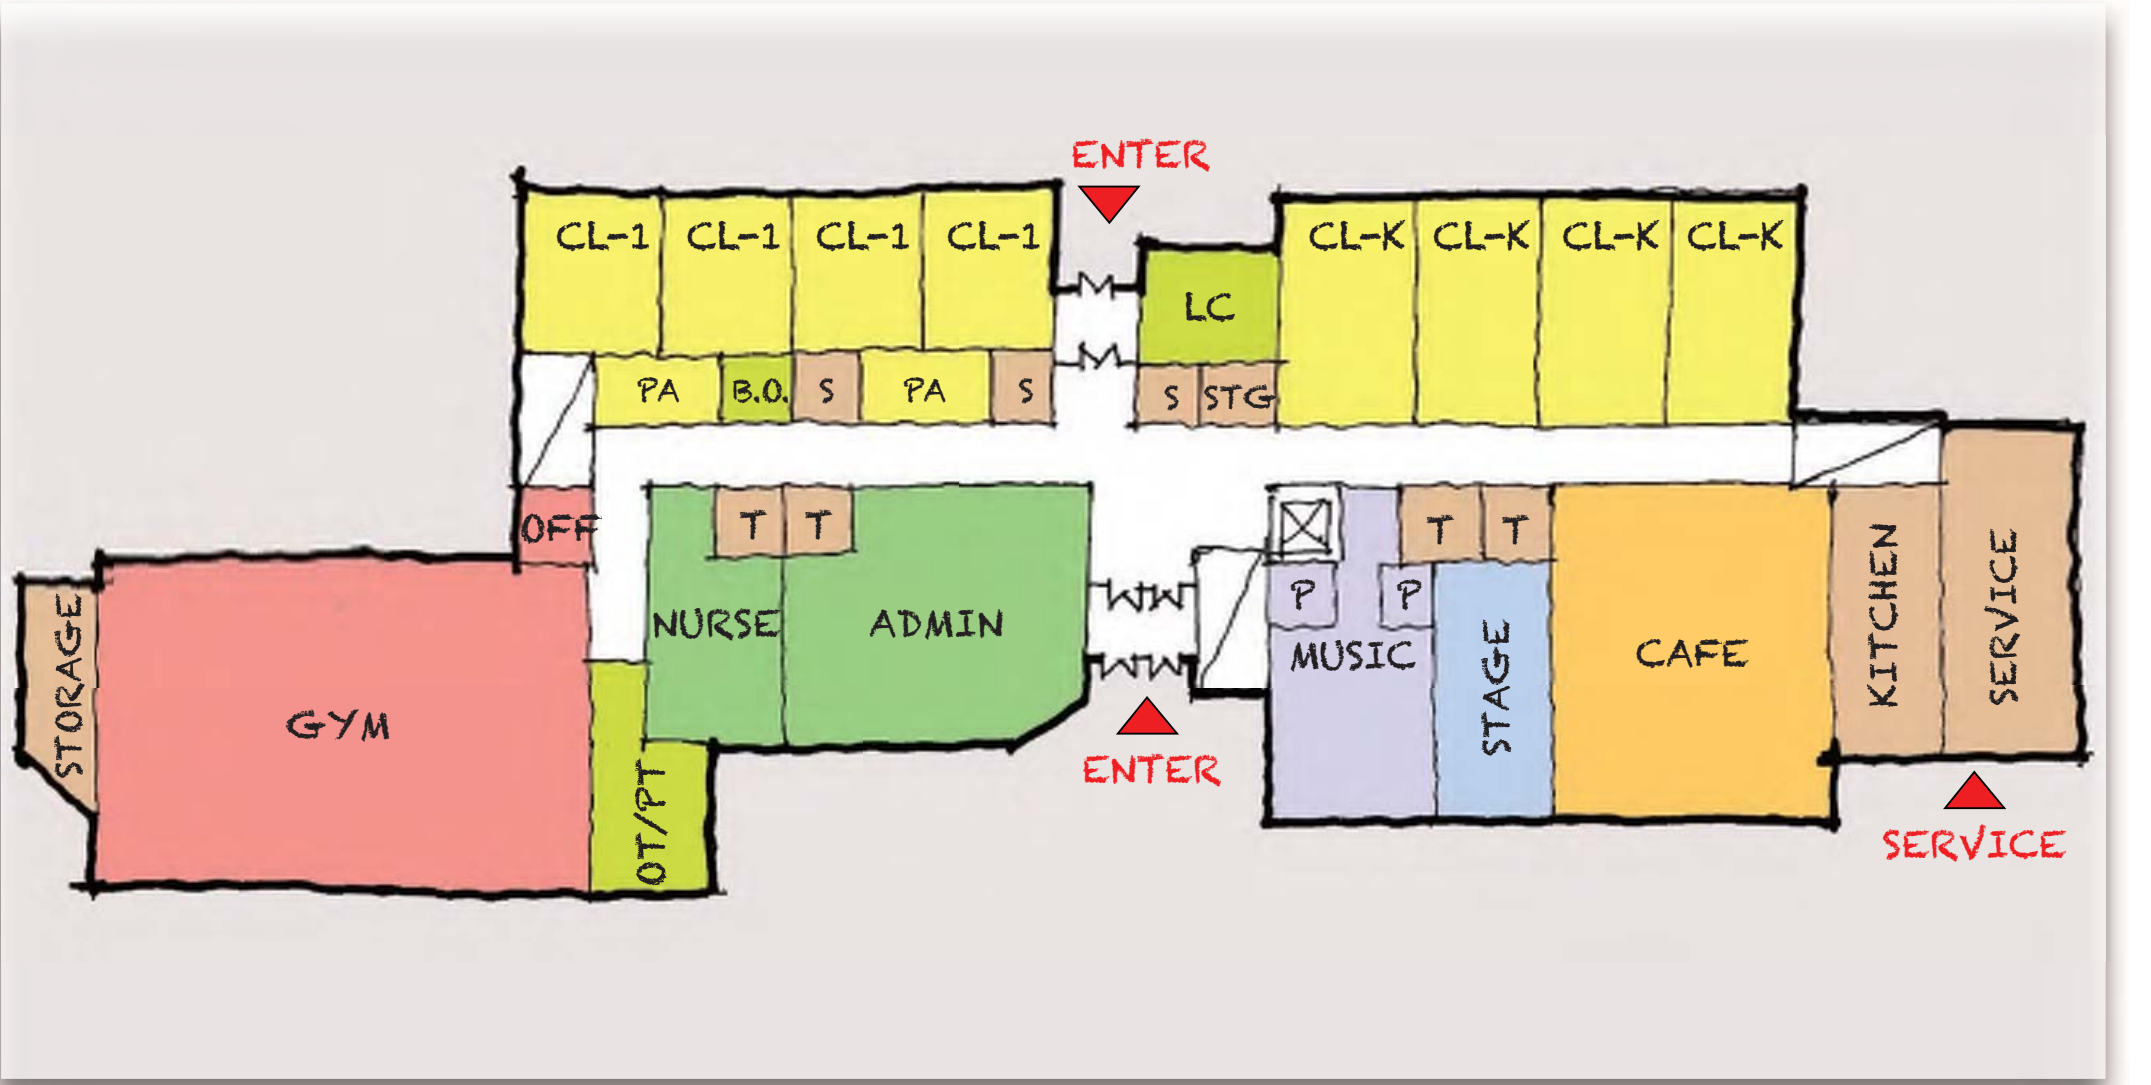

B.4




# New Construction | B.1 3 Stories

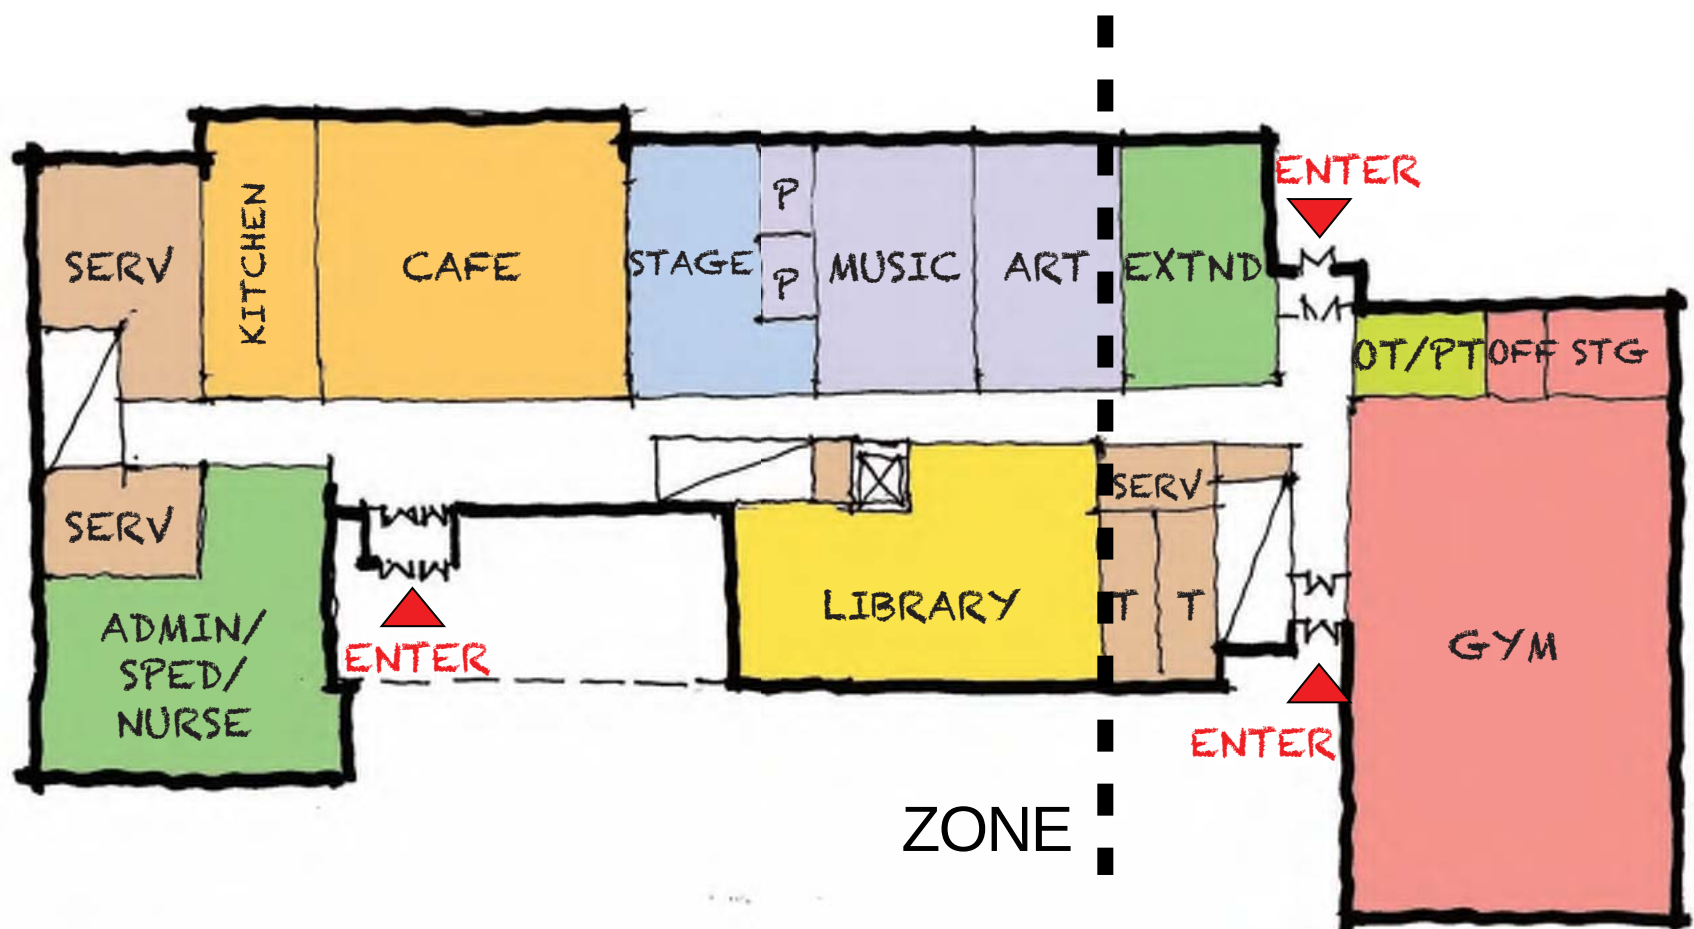


First Floor

- Core / Academic organized **horizontally**
- Gym can be **zoned off**
- Kindergarten on **upper level**
- Massing
- Classroom solar orientation **not ideal**
- Academic on **two floors**

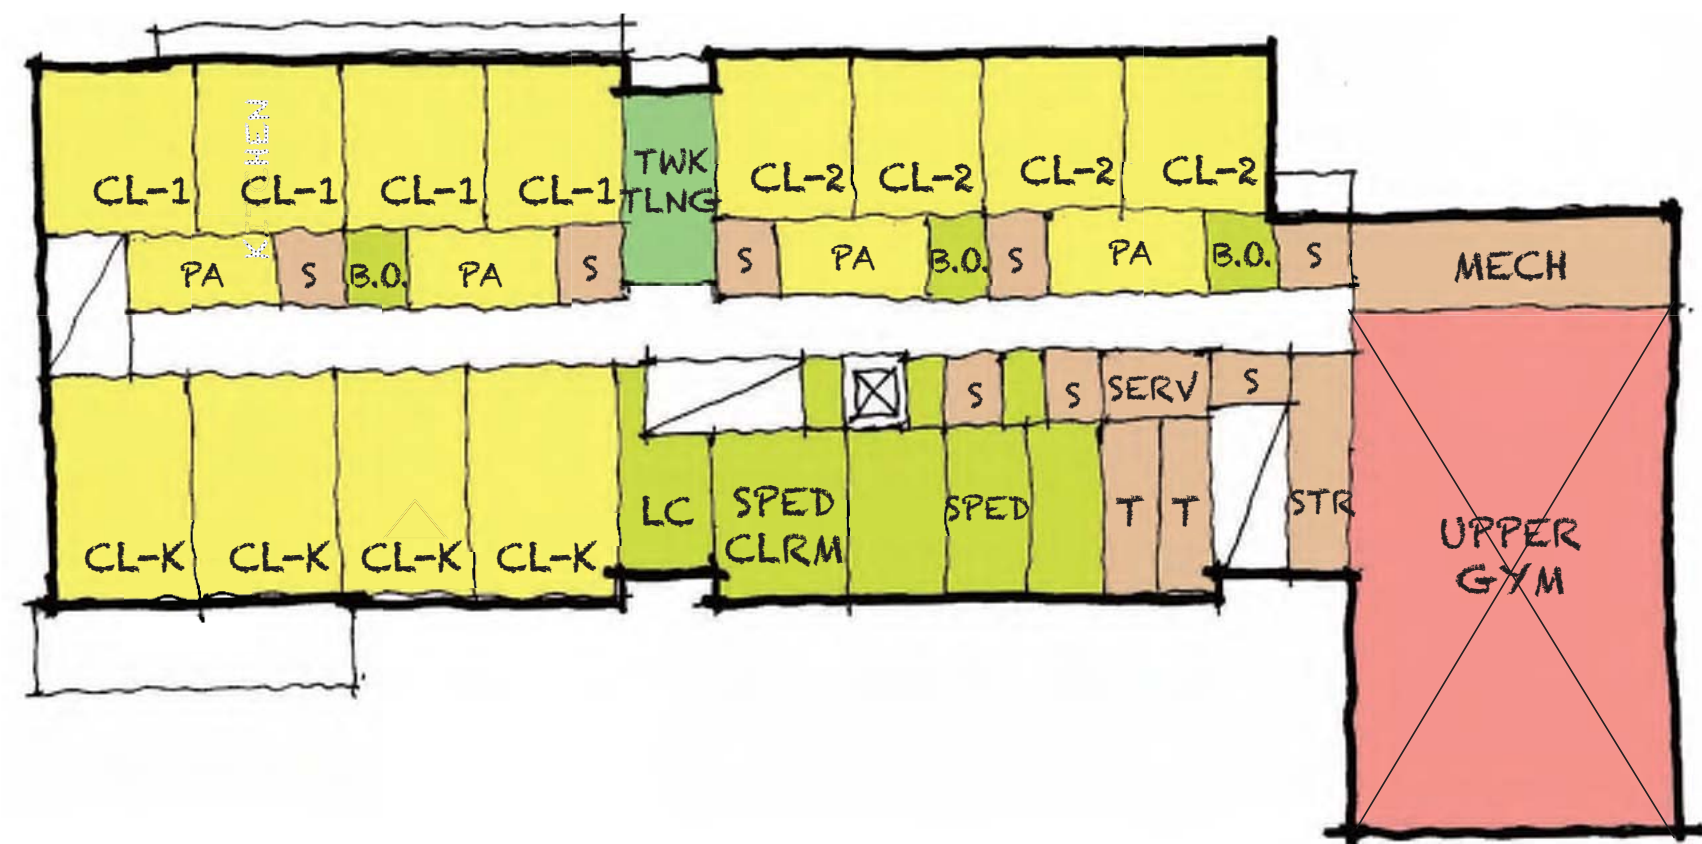

Second Floor

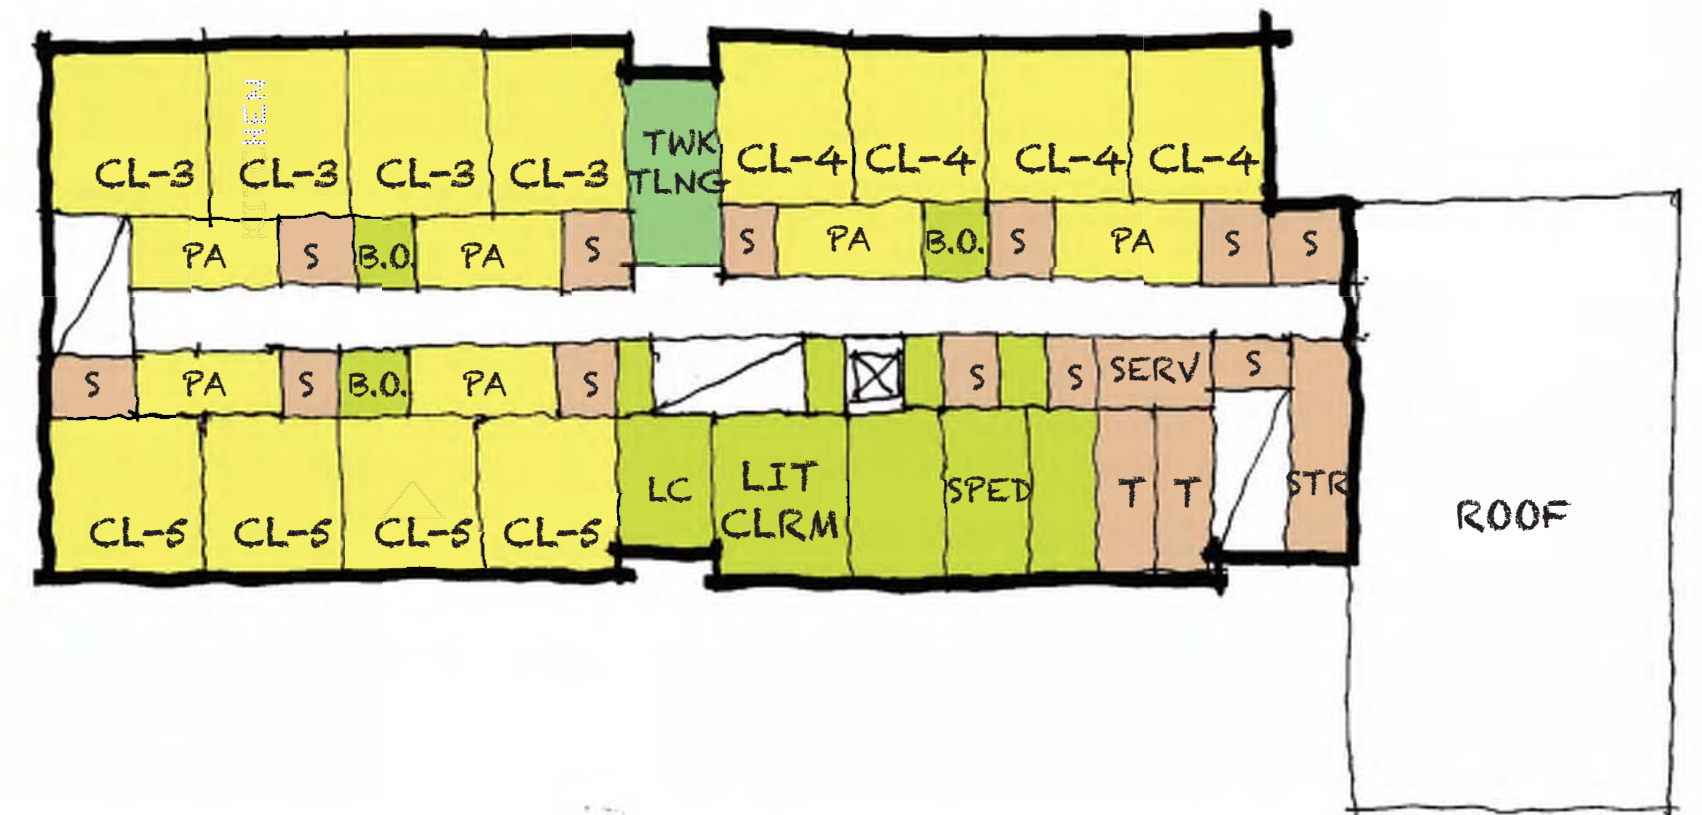

Third Floor




# New Construction | B.1

Aerial View






# New Construction | B.2 3 Stories

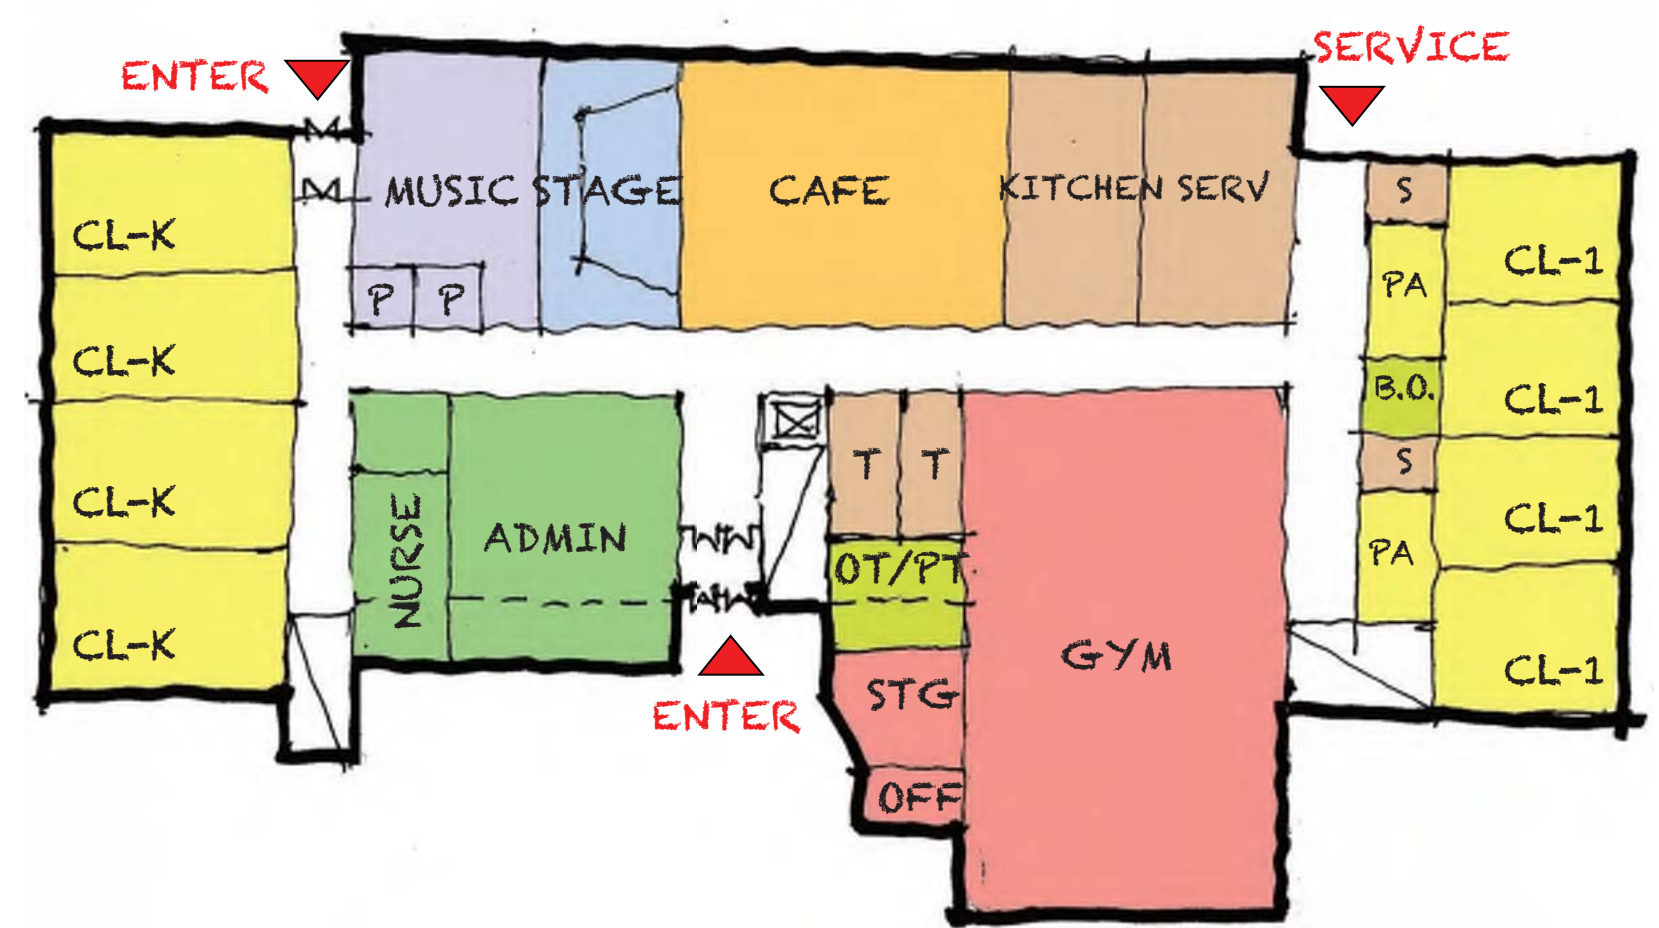


First Floor

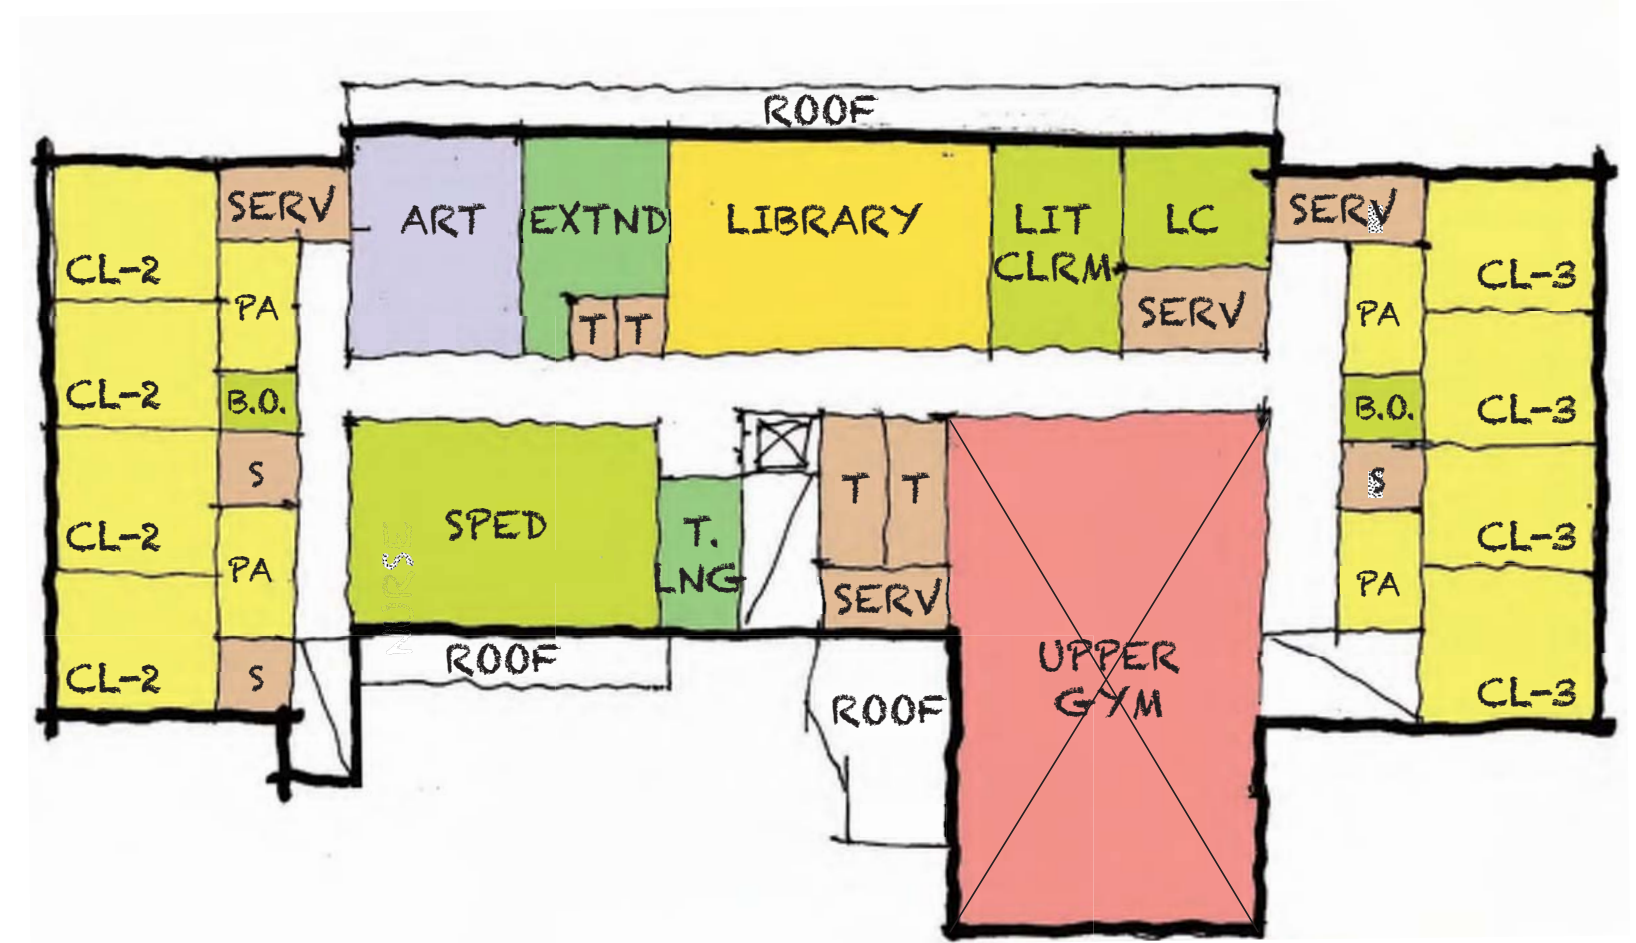

Second Floor

- Core / Academic organized **vertically**
- Kindergarten **ground floor** wing
- Classrooms separated by core
- Classroom solar orientation **ideal**
- Academic on **three floors**

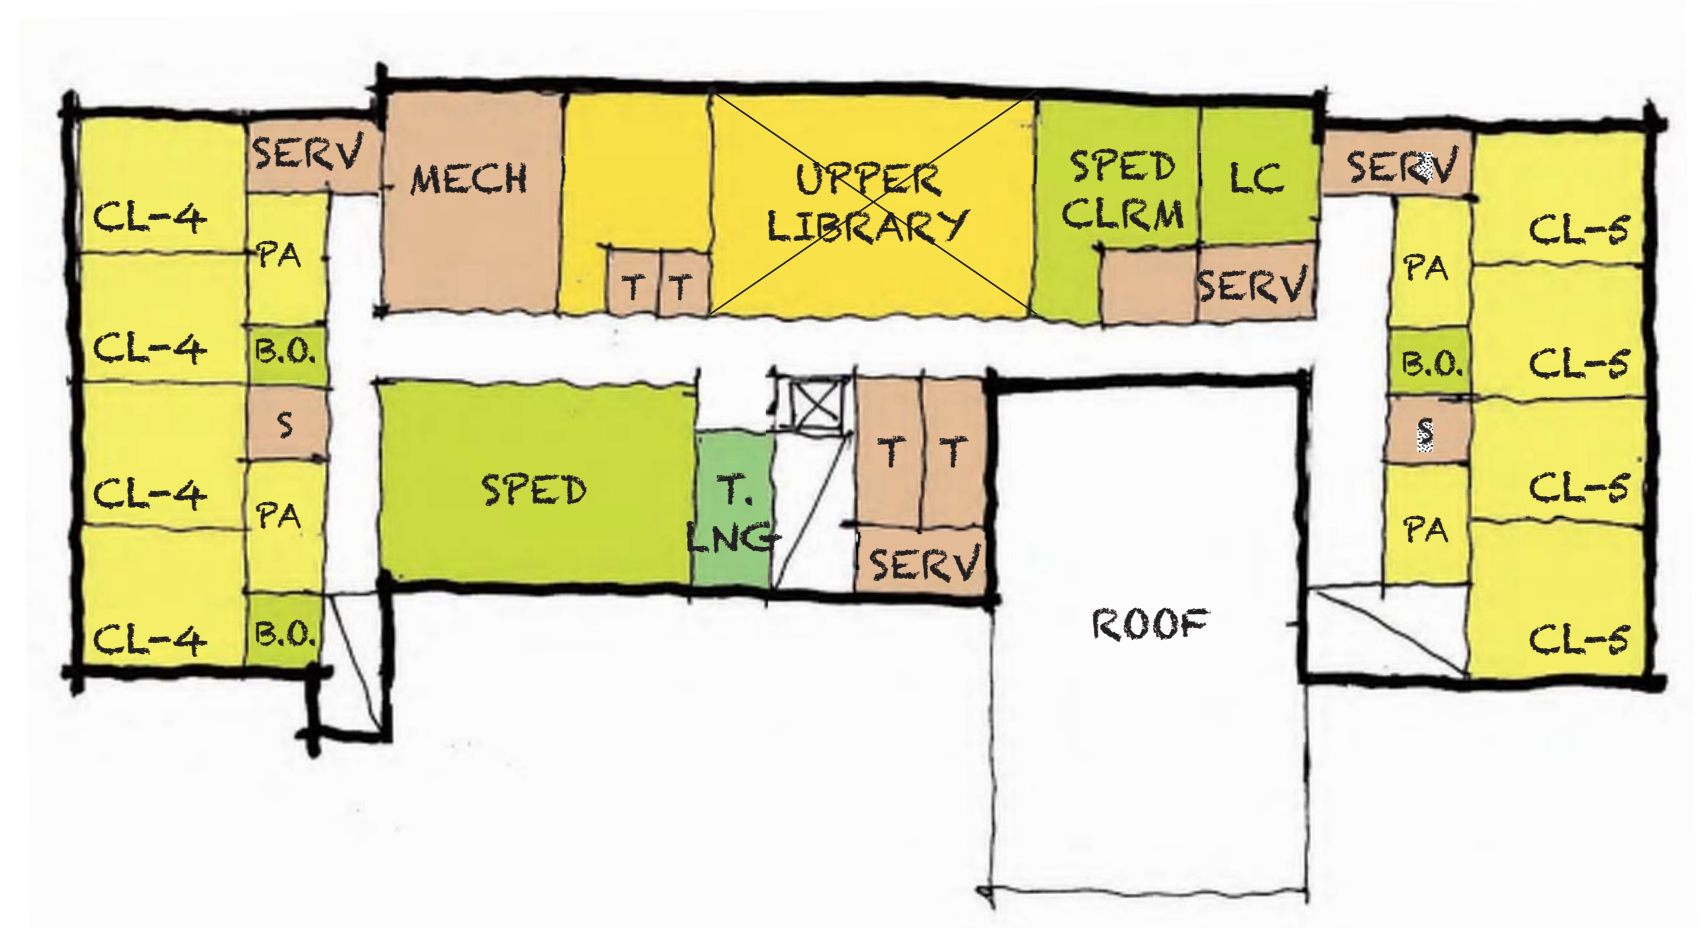

Third Floor




# New Construction | B.2

Aerial View






# New Construction | B.3 3 Stories

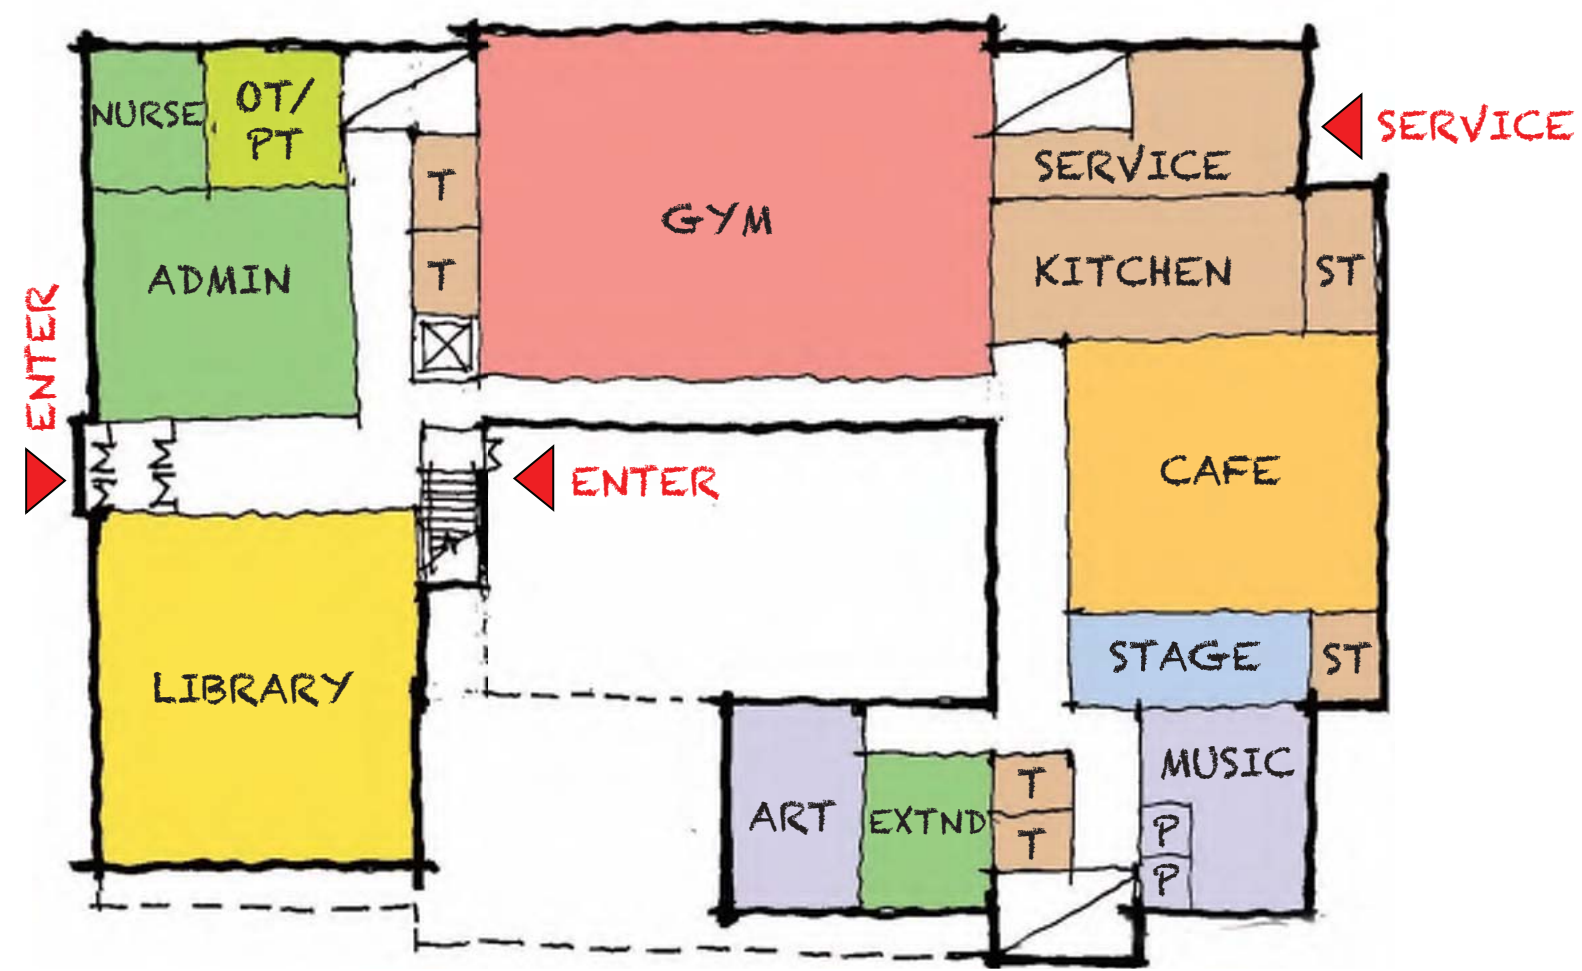


First Floor

- Core / Academic organized **horizontally**
- Kindergarten on **upper level**
- Classroom solar orientation **ideal**
- Academic on **two floors**

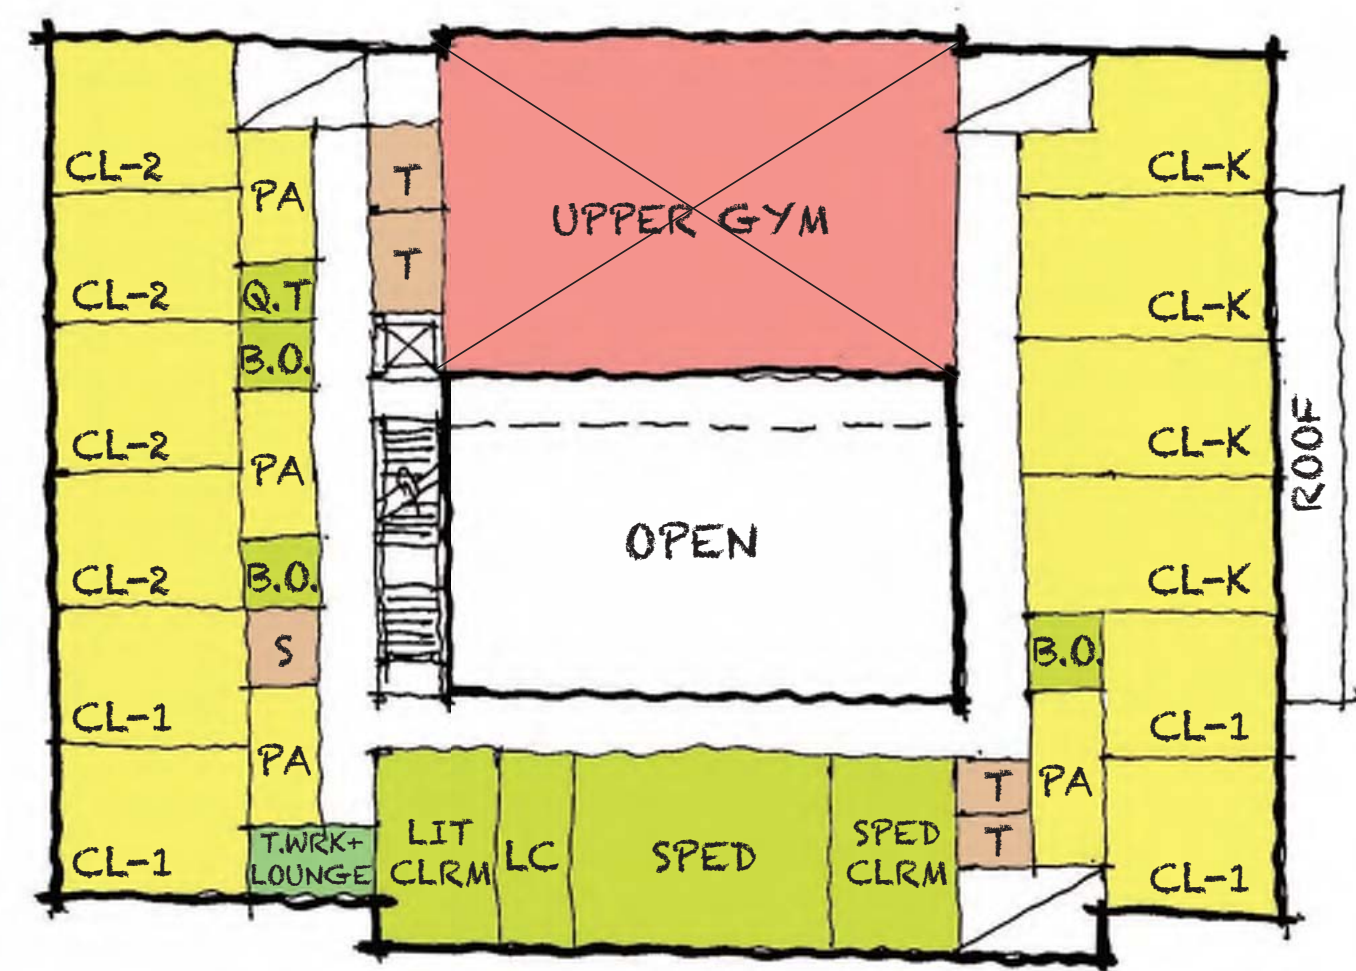

Second Floor

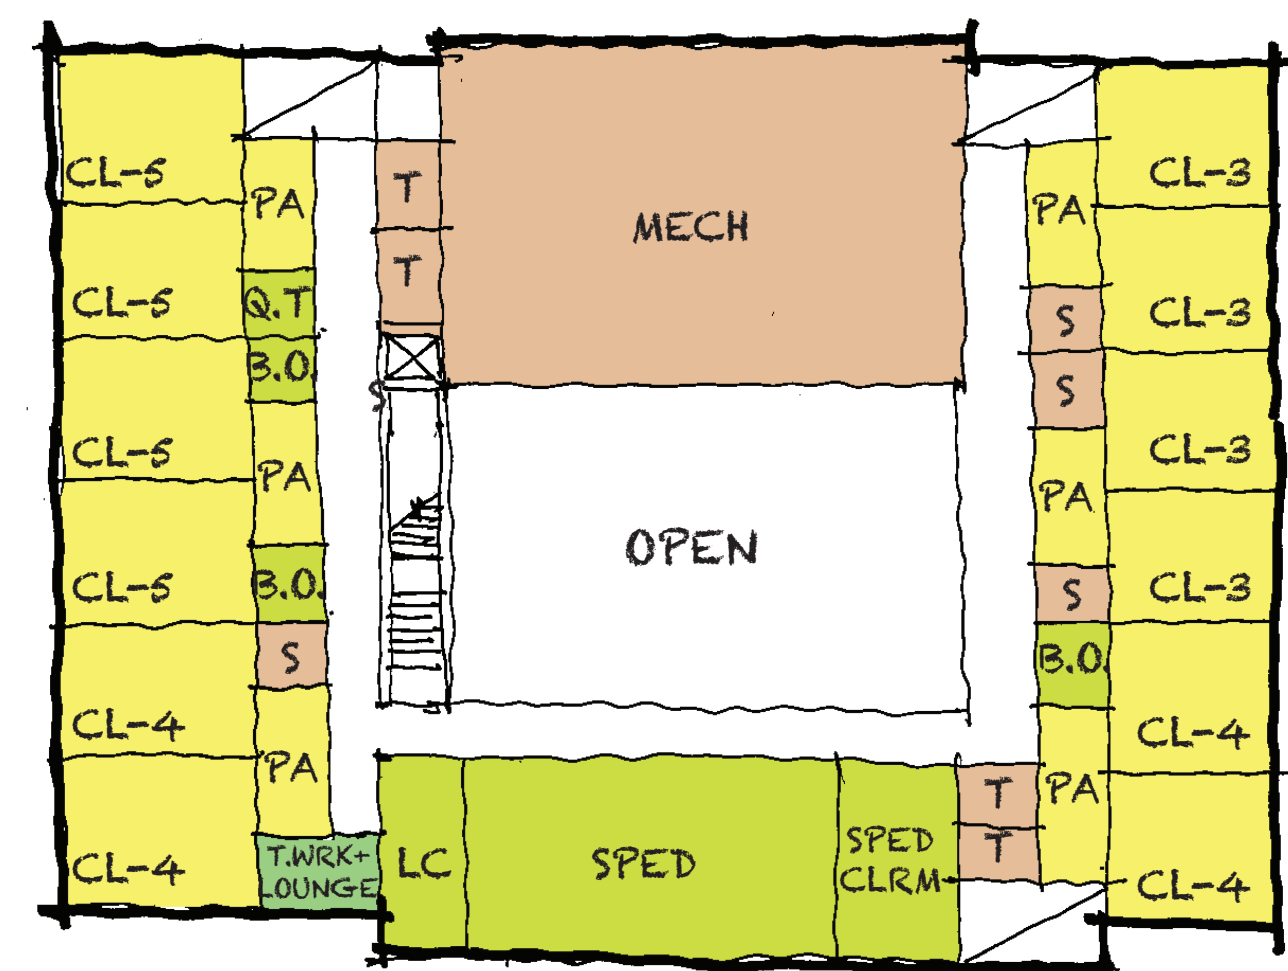

Third Floor




# New Construction | B.3

Aerial View






# New Construction | B.4 3 Stories

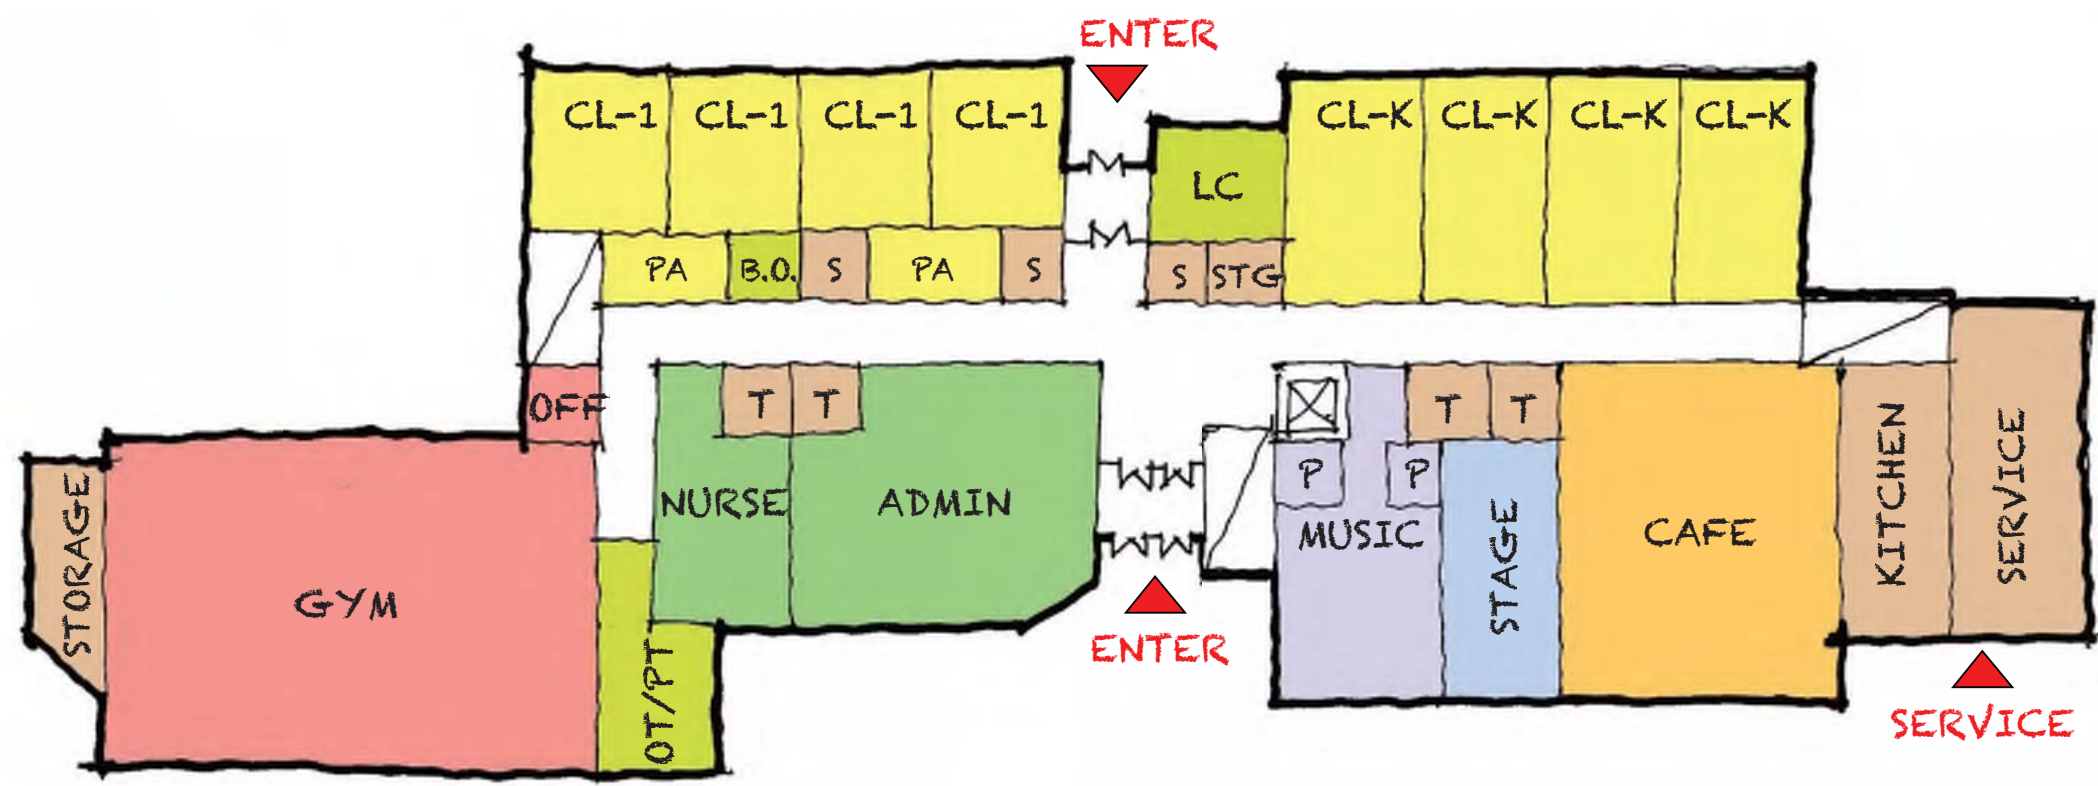


First Floor

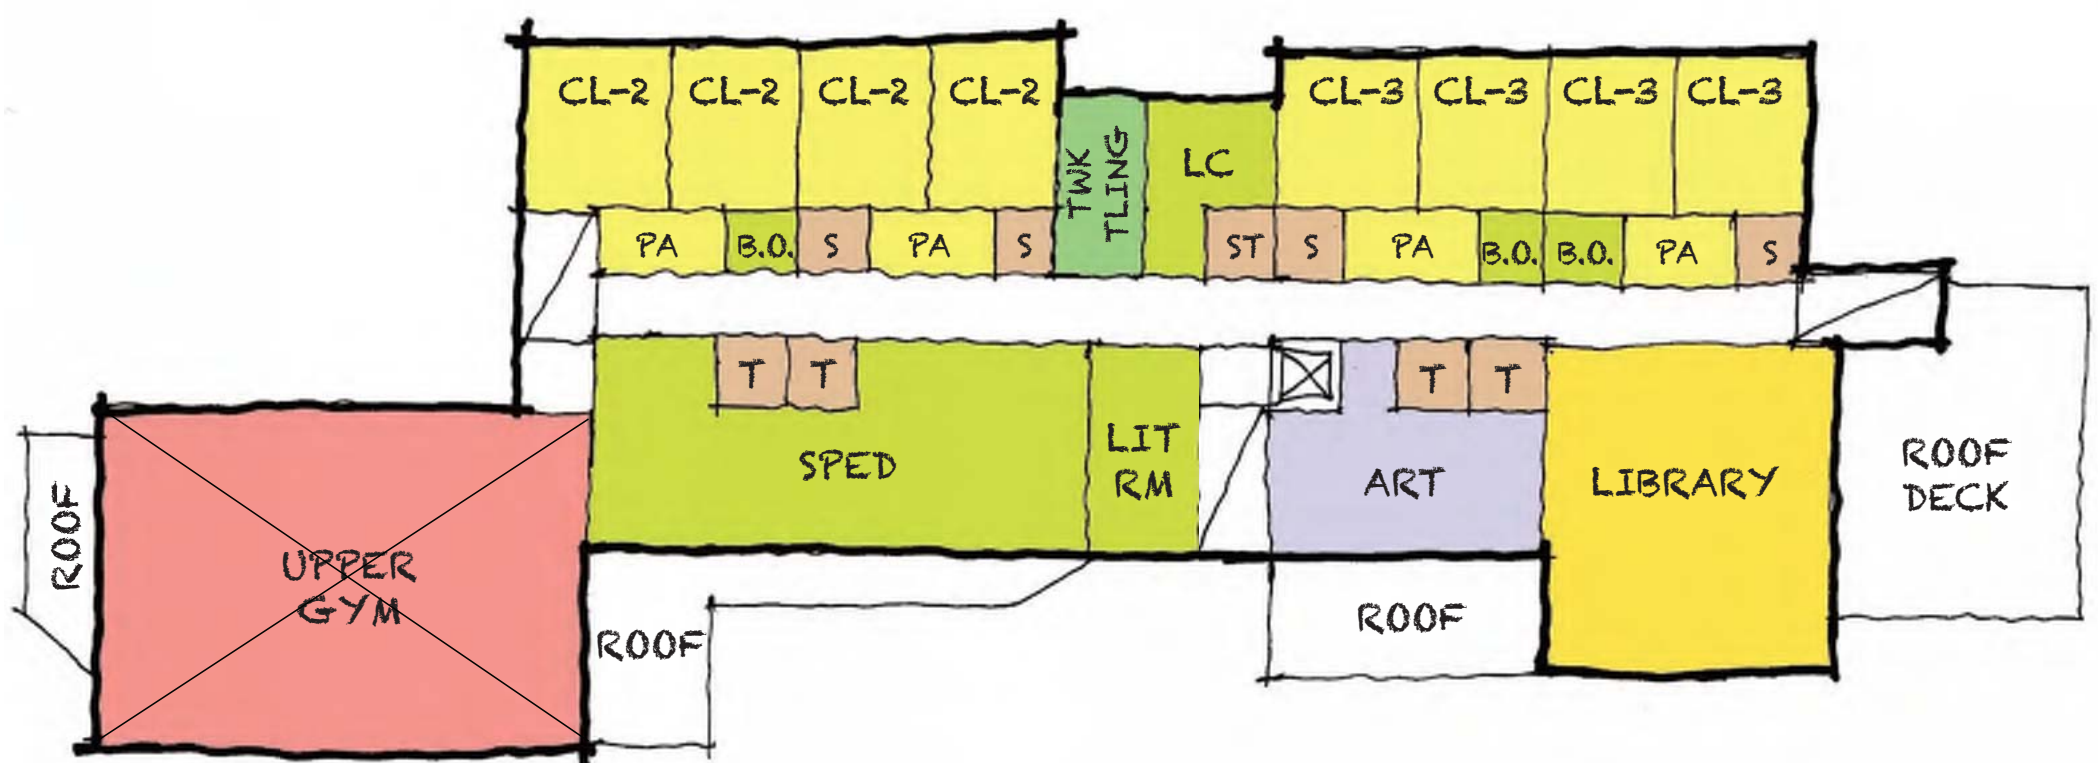

Second Floor

- Core / Academic organized **vertically**
- Gym can be **zoned off**
- Kindergarten **ground floor**
- Classroom solar orientation **not ideal**
- Academic on **three floors**

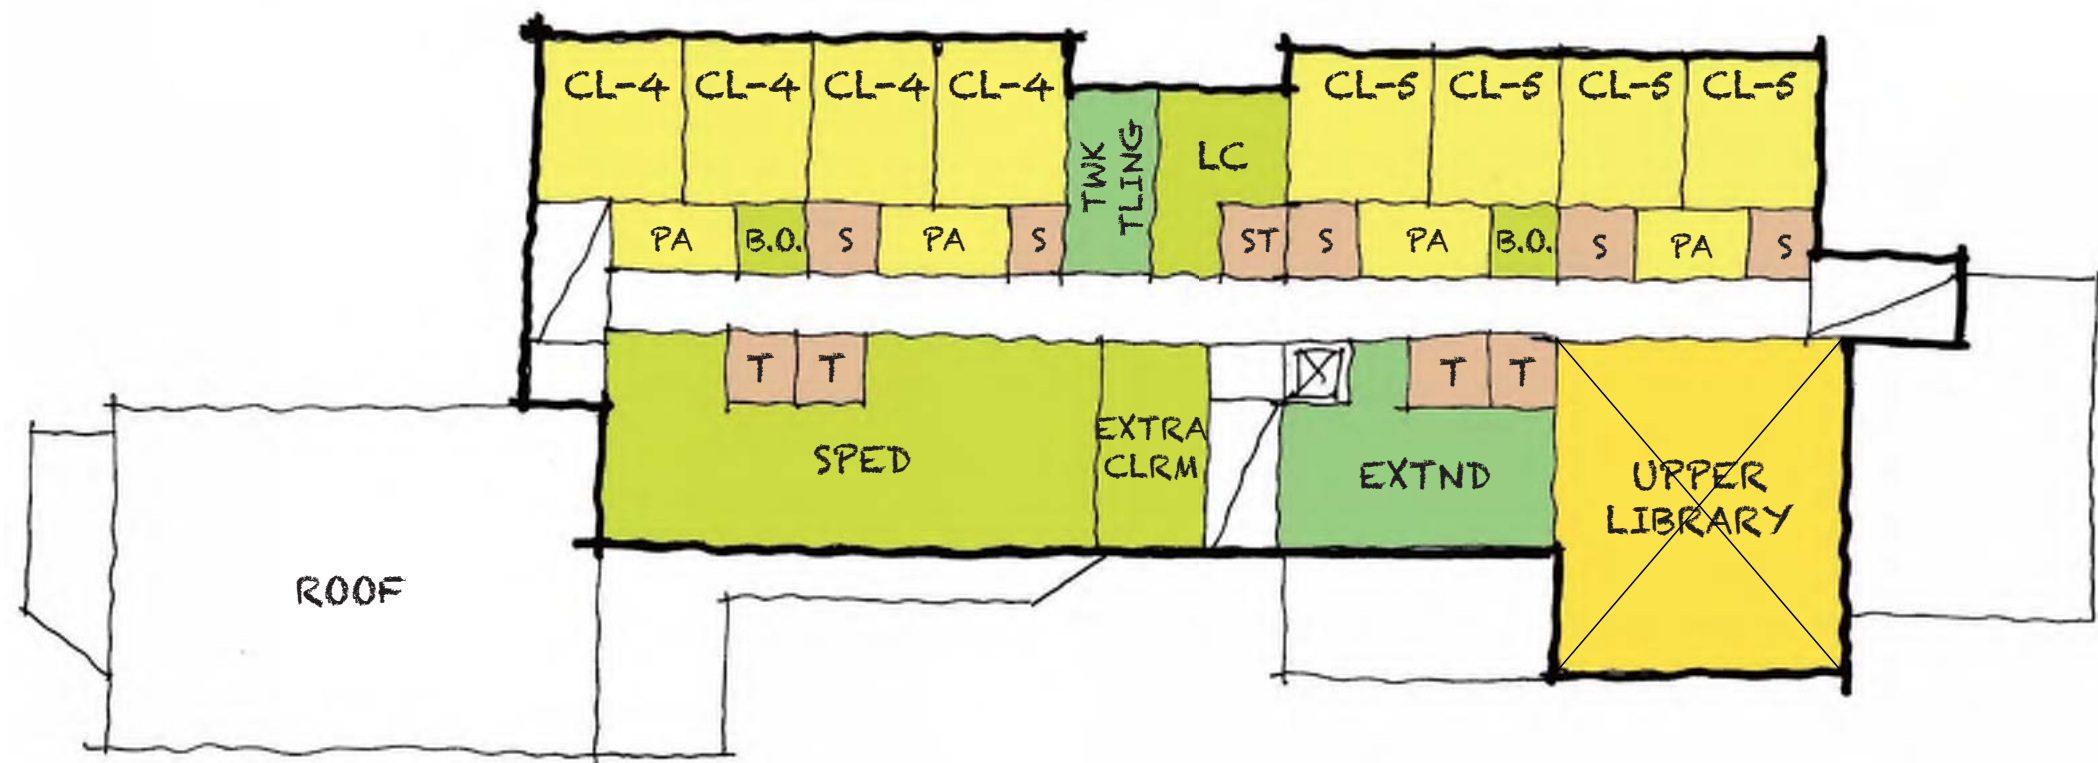

Third Floor




# New Construction | B.4

Aerial View







# New Construction | Overview

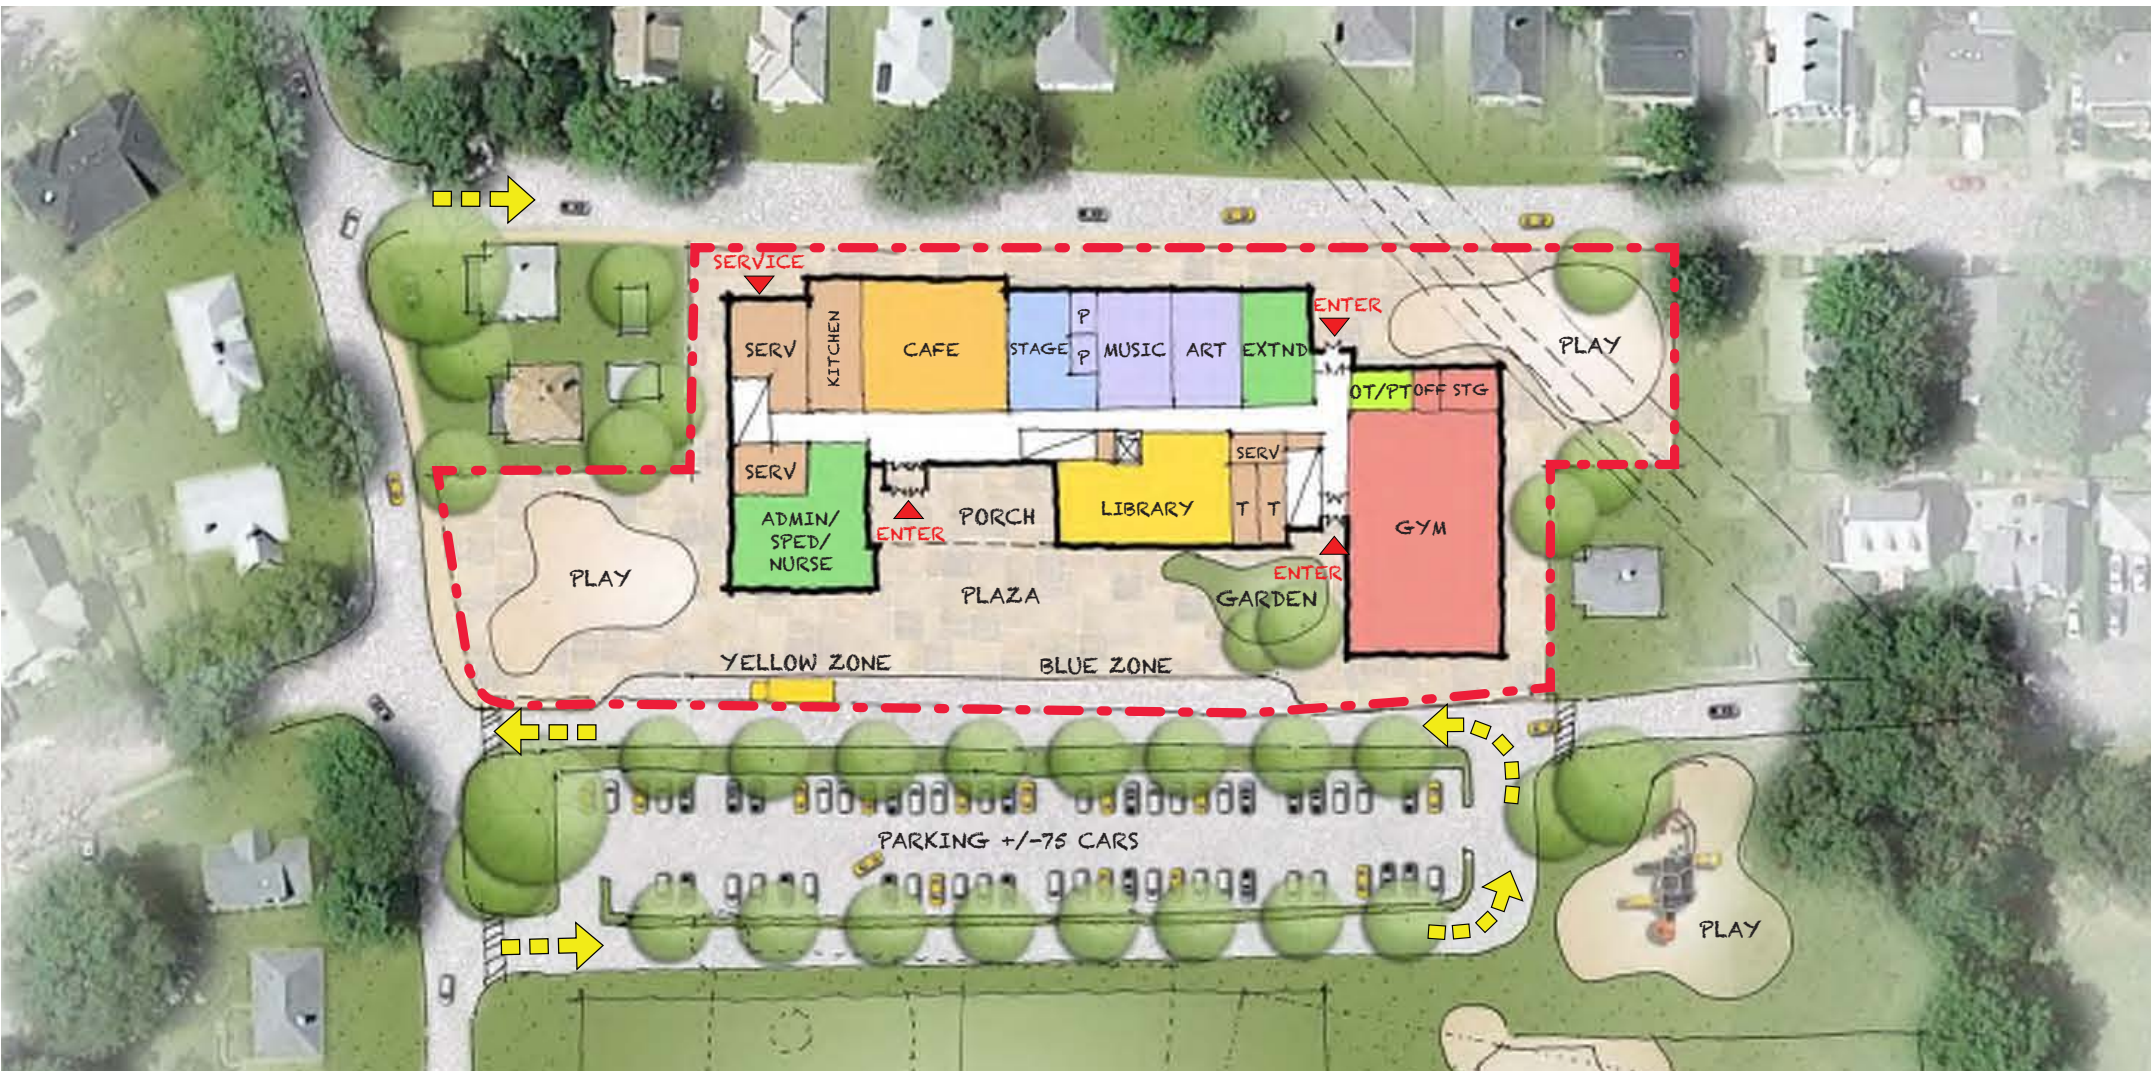


B.1

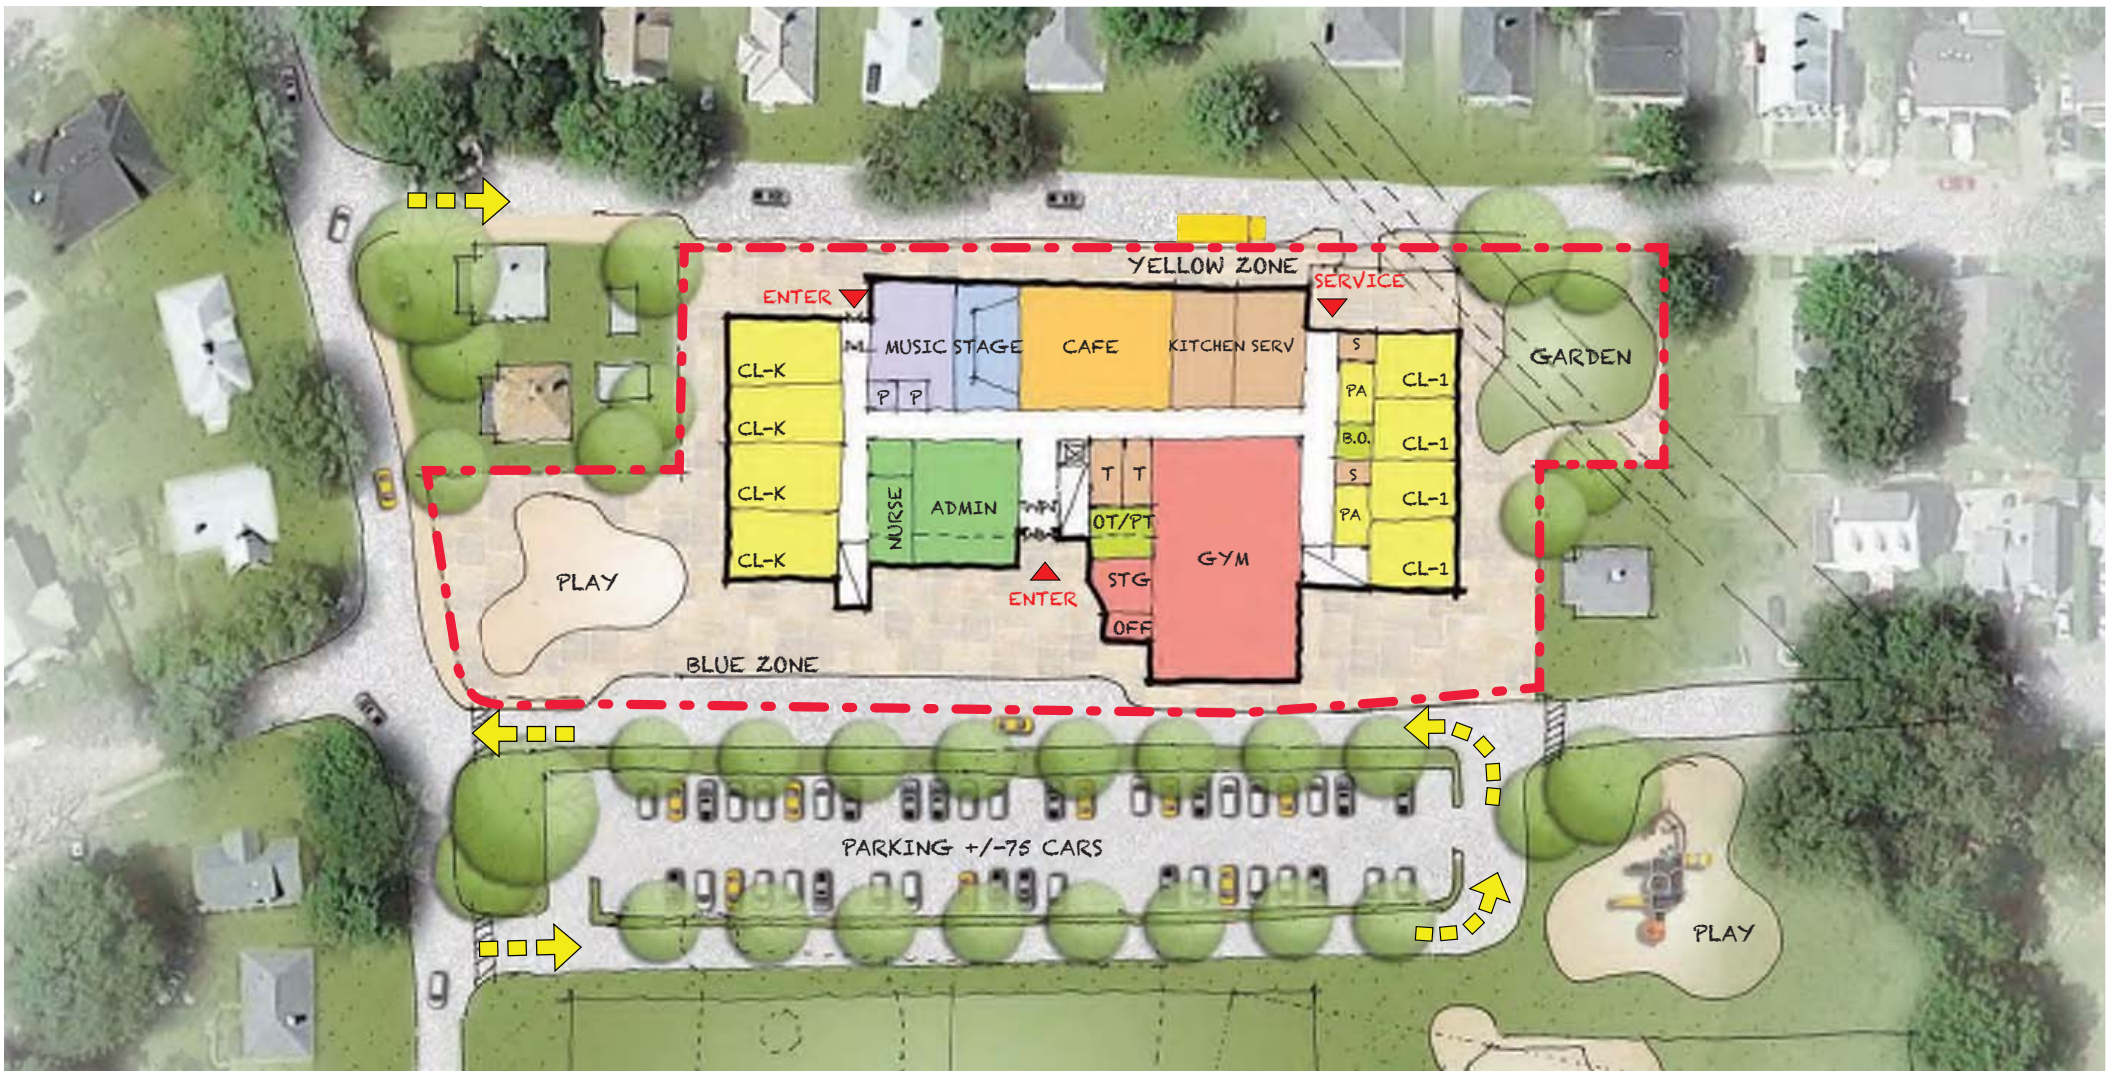

B.2

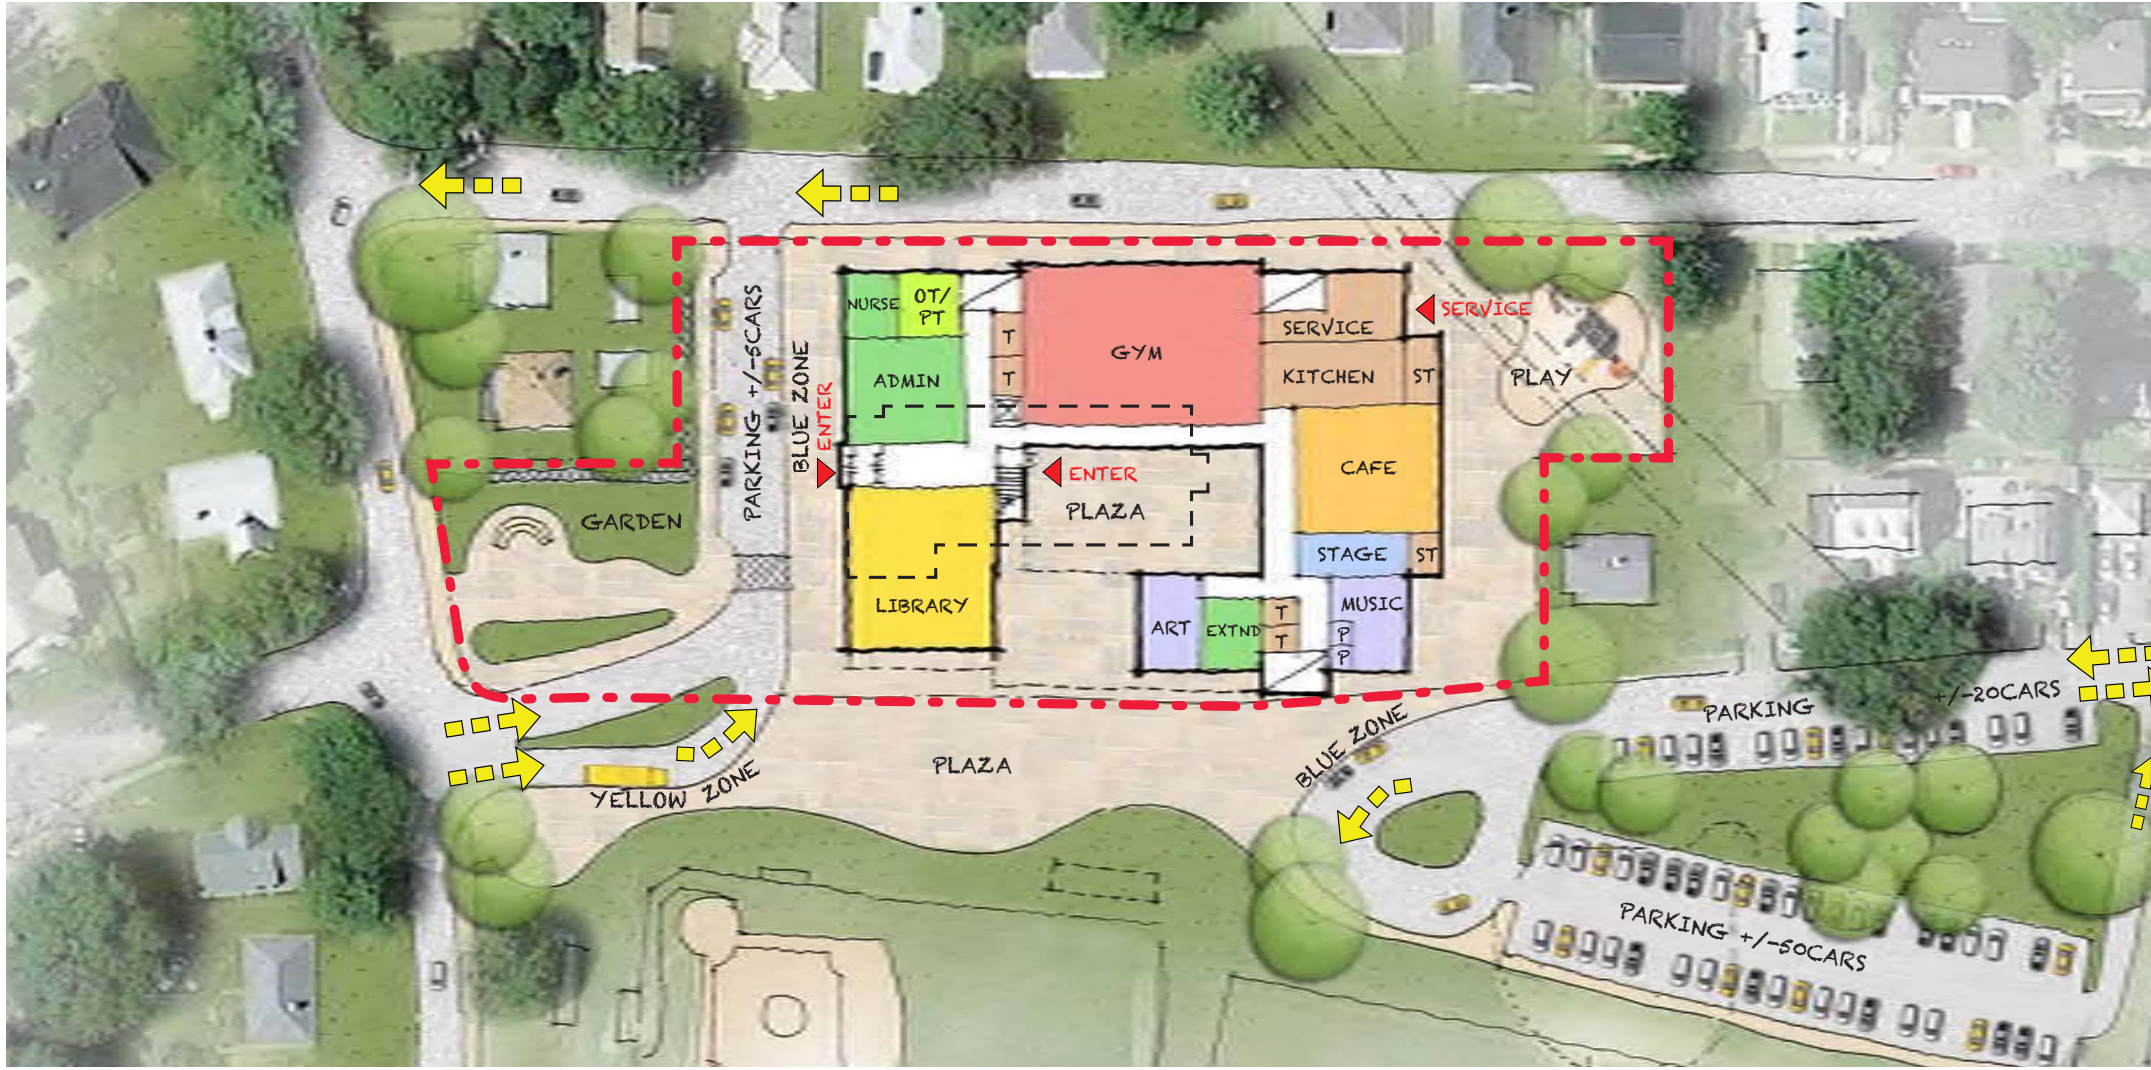

B.3

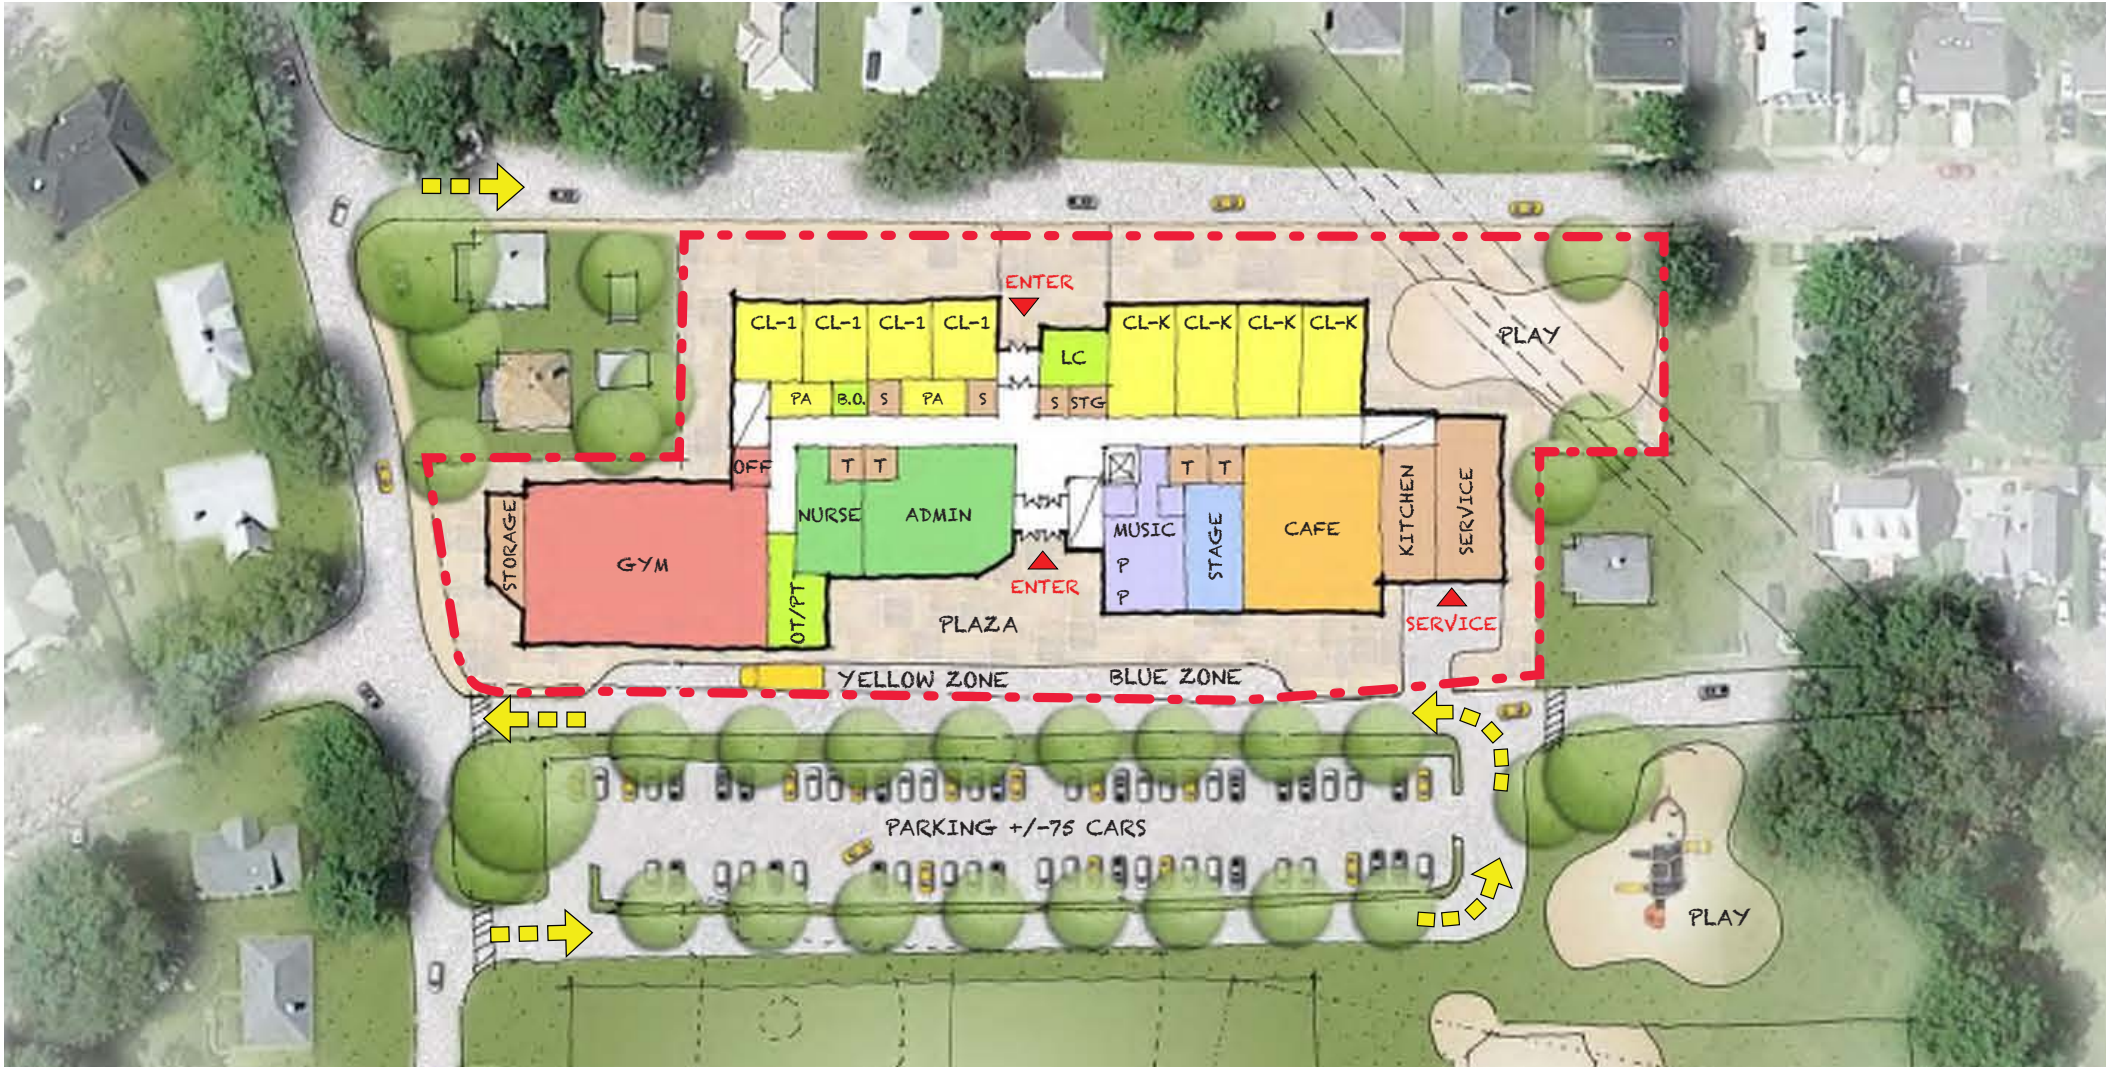

B.4



# New Construction | Overview



B.1



B.2




B.3



B.4




# New Construction - Historic Facade | C.1 3 Stories

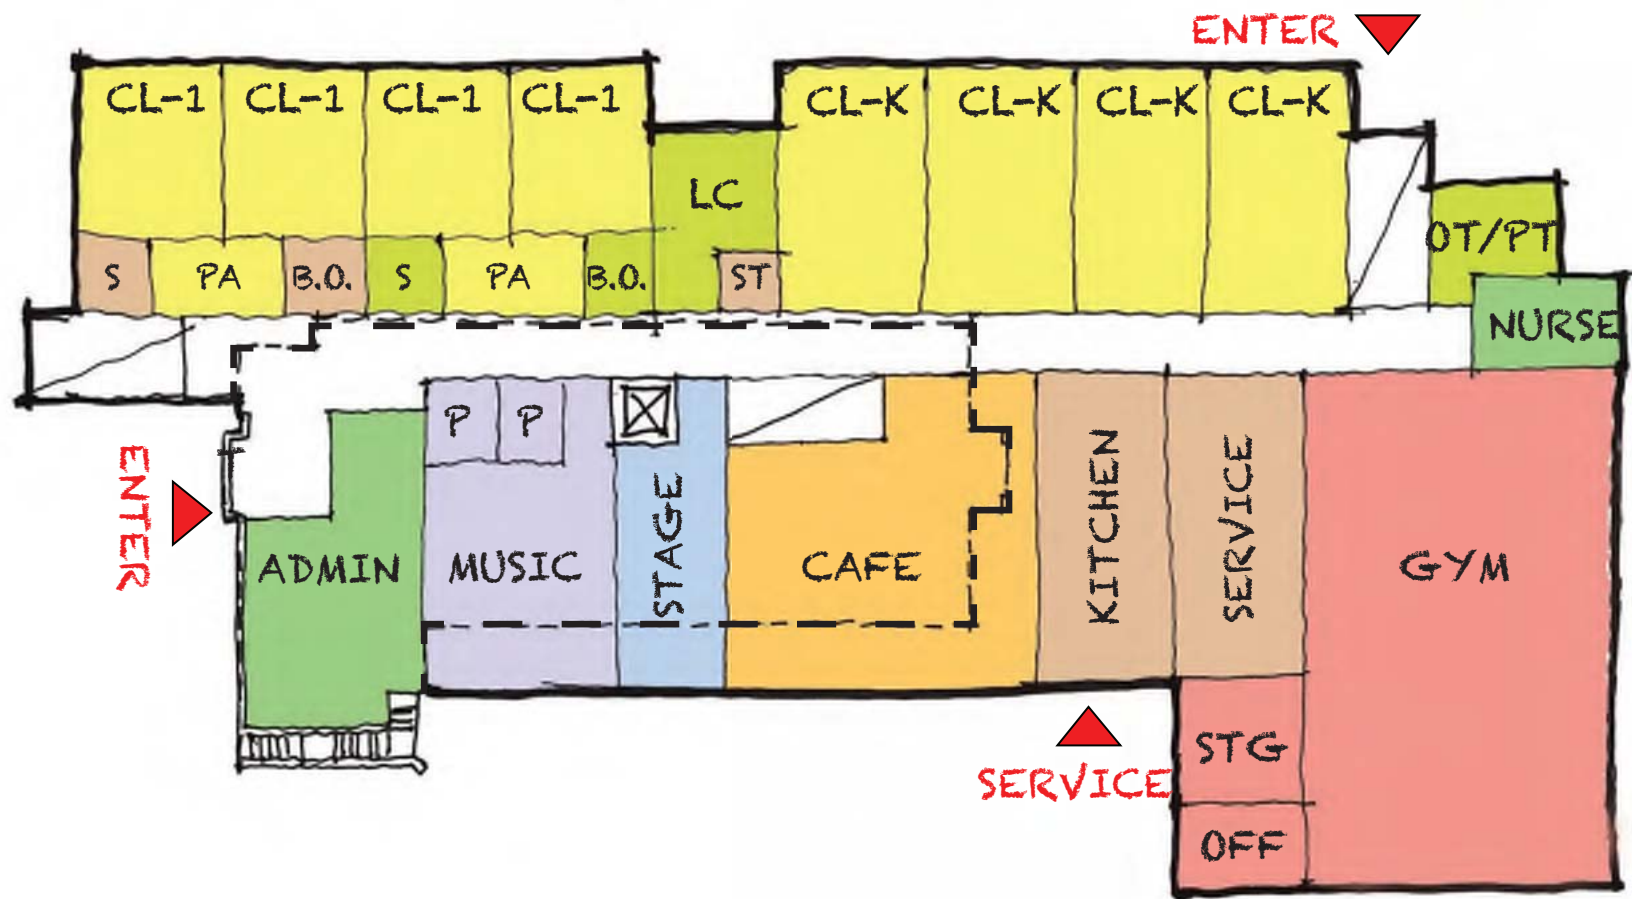


First Floor

- Core / Academic organized **vertically**
- Gym can be **zoned off**
- Kindergarten **ground floor**
- Classroom solar orientation **not ideal**
- Academic on **three floors**
- **Limiting floor heights** from salvaging of original facade

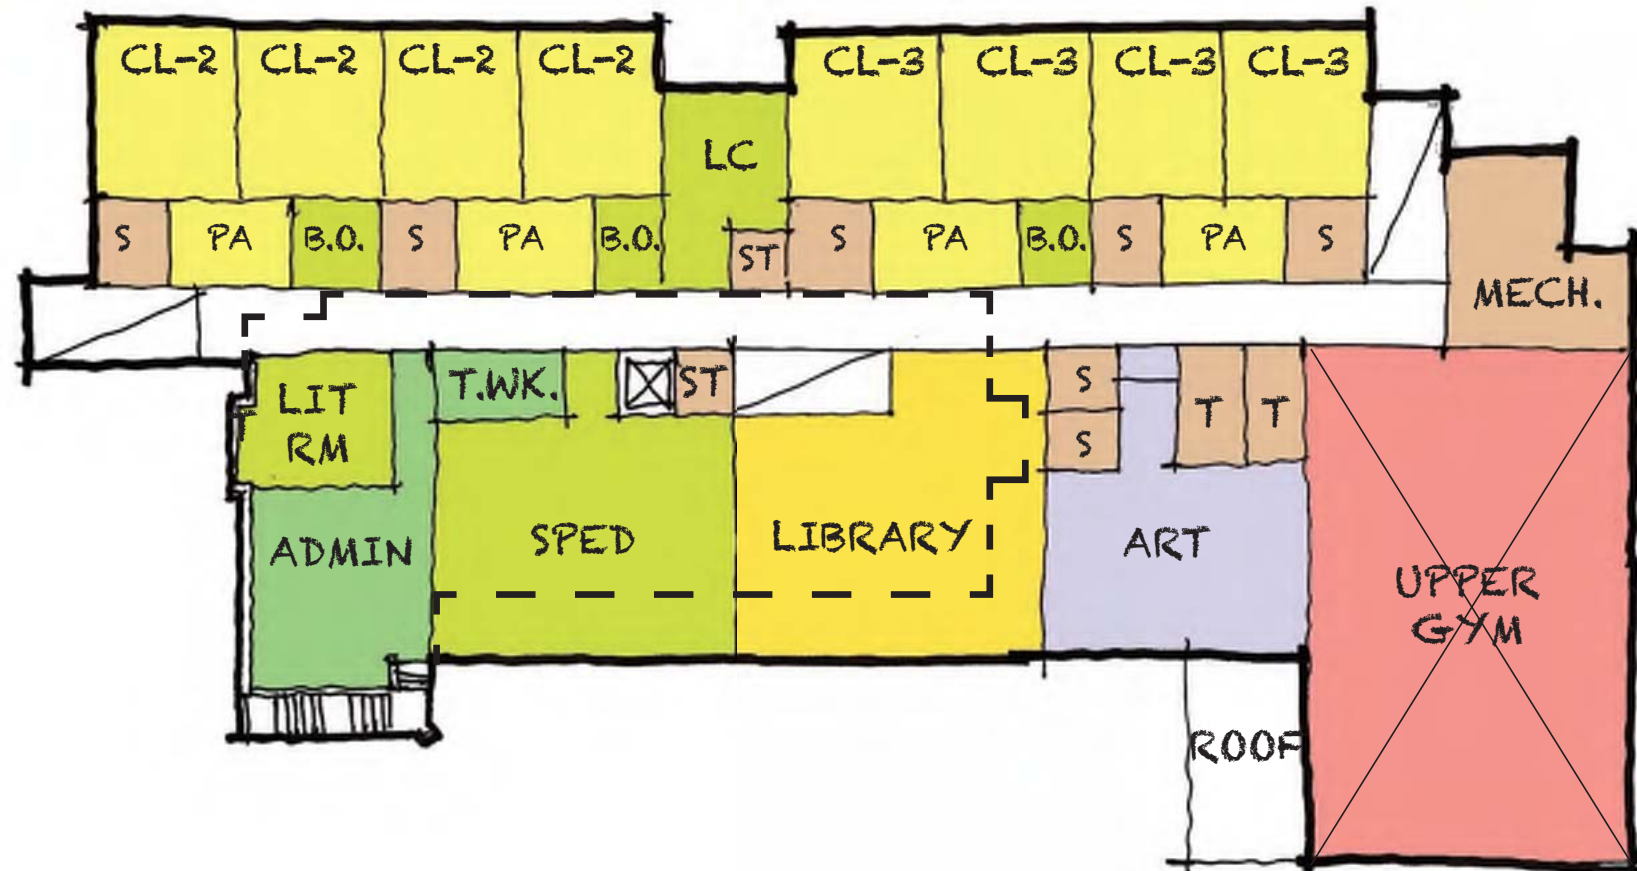

Second Floor

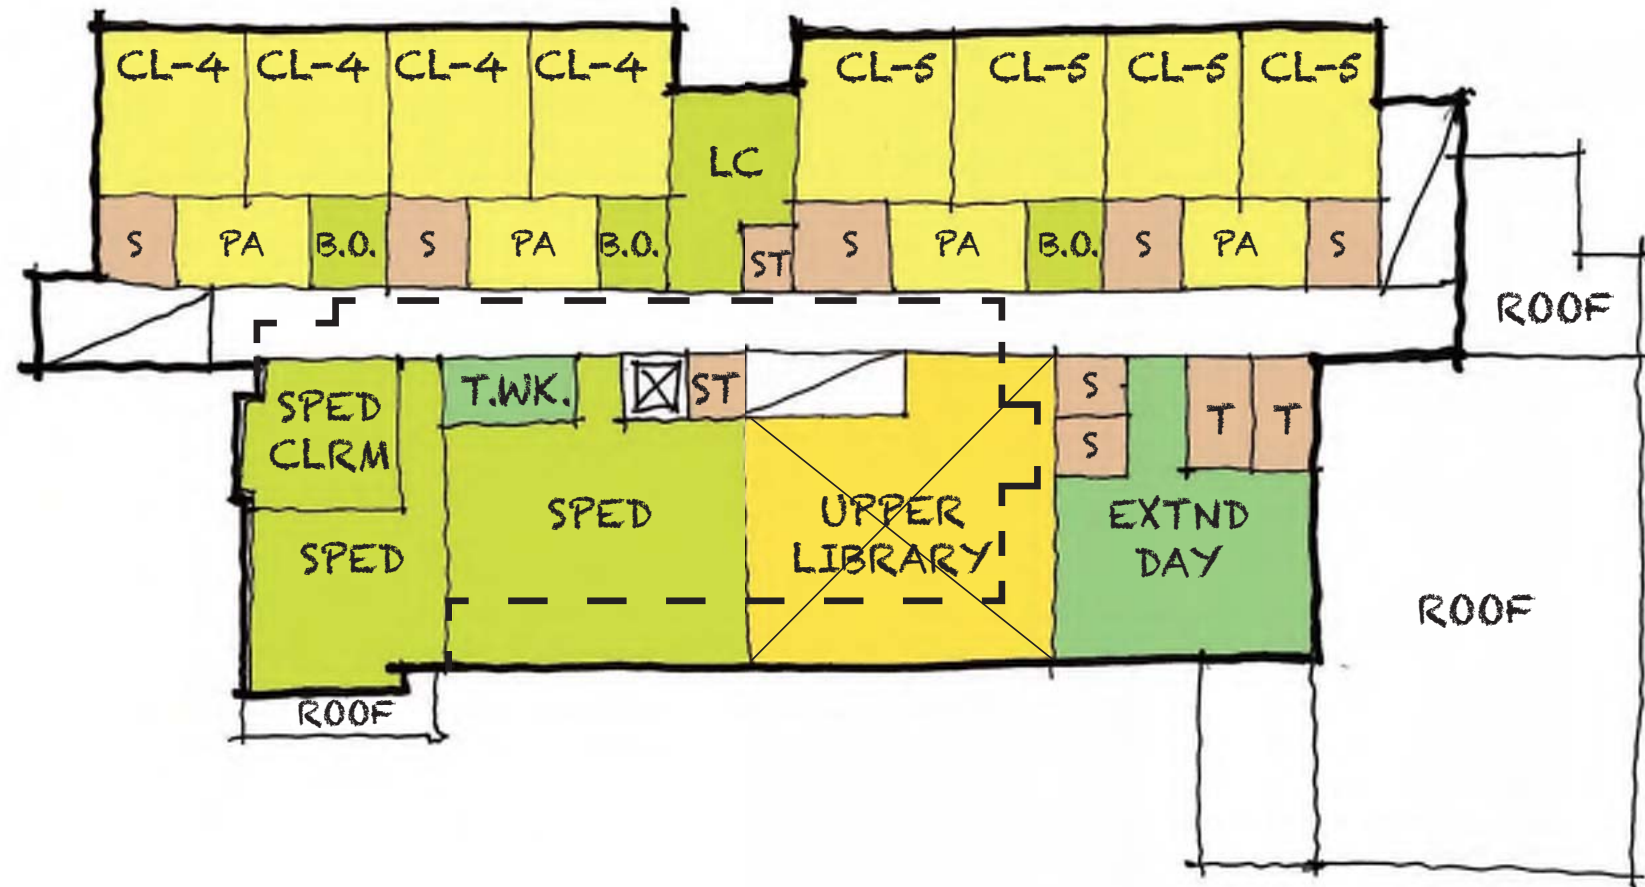

Third Floor



# New Construction - Historic Facade | C.1

Aerial View





# New Construction - Historic Facade | C.1 View North on Parkview Ave.





# Existing Conditions | Overview





# Renovation Addition | Option 1

