

# Working Group Meeting

May 23, 2016




## Cabot School


NV5

DiNisco Design  
PARTNERSHIP

# Concept Diagram

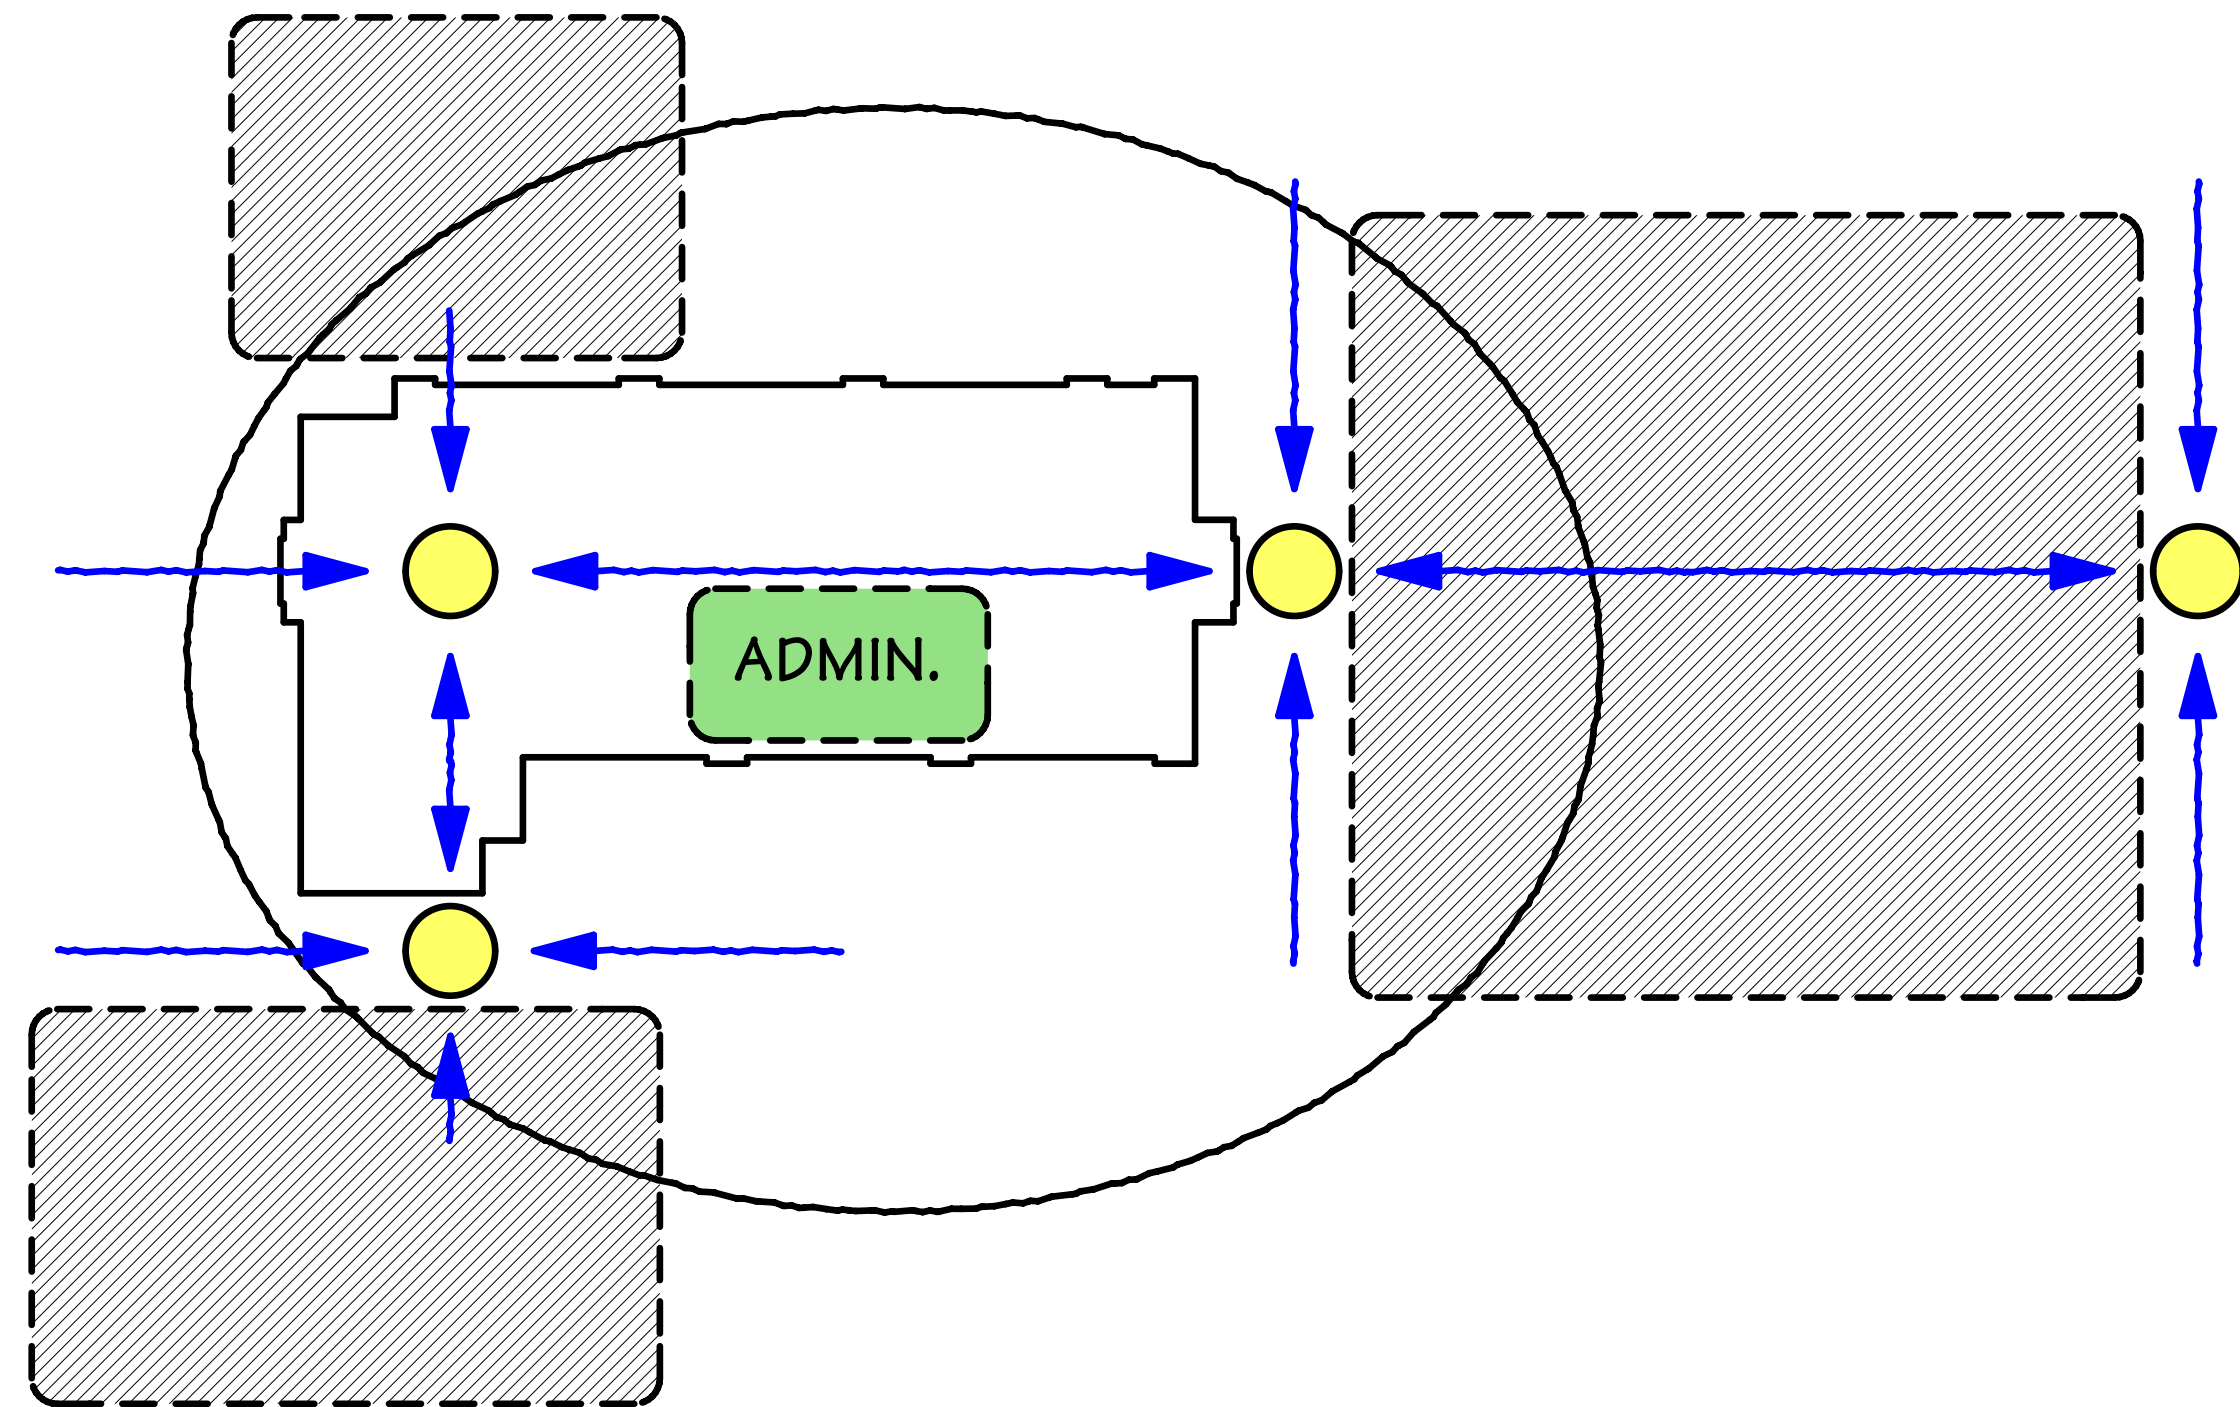

**PREVIOUSLY PROPOSED**

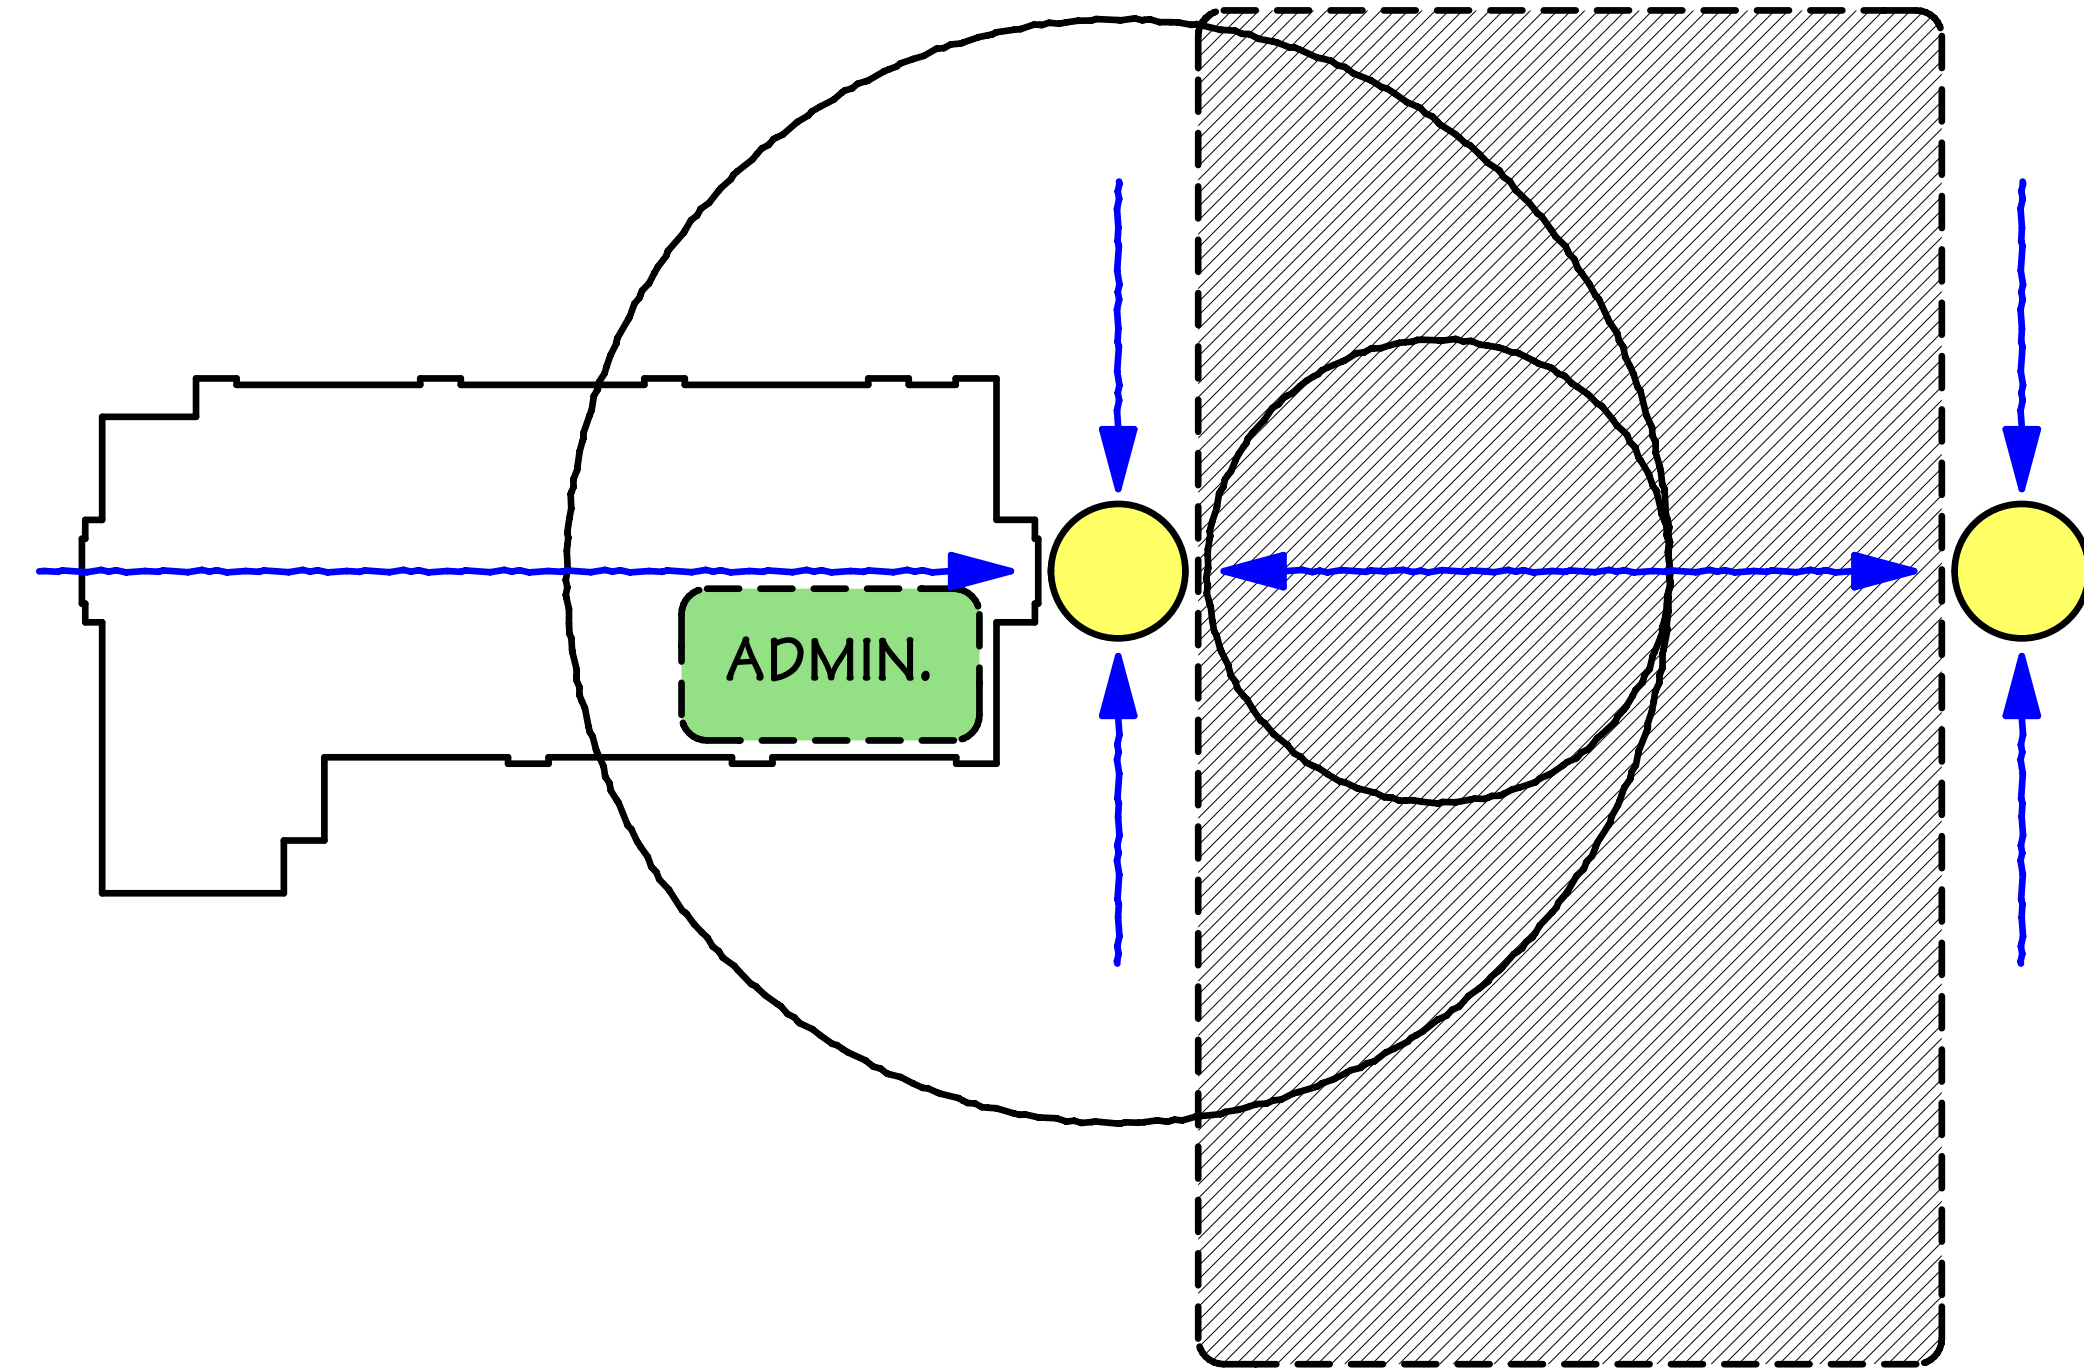

**CURRENT PROPOSED**

# Circulation Diagrams

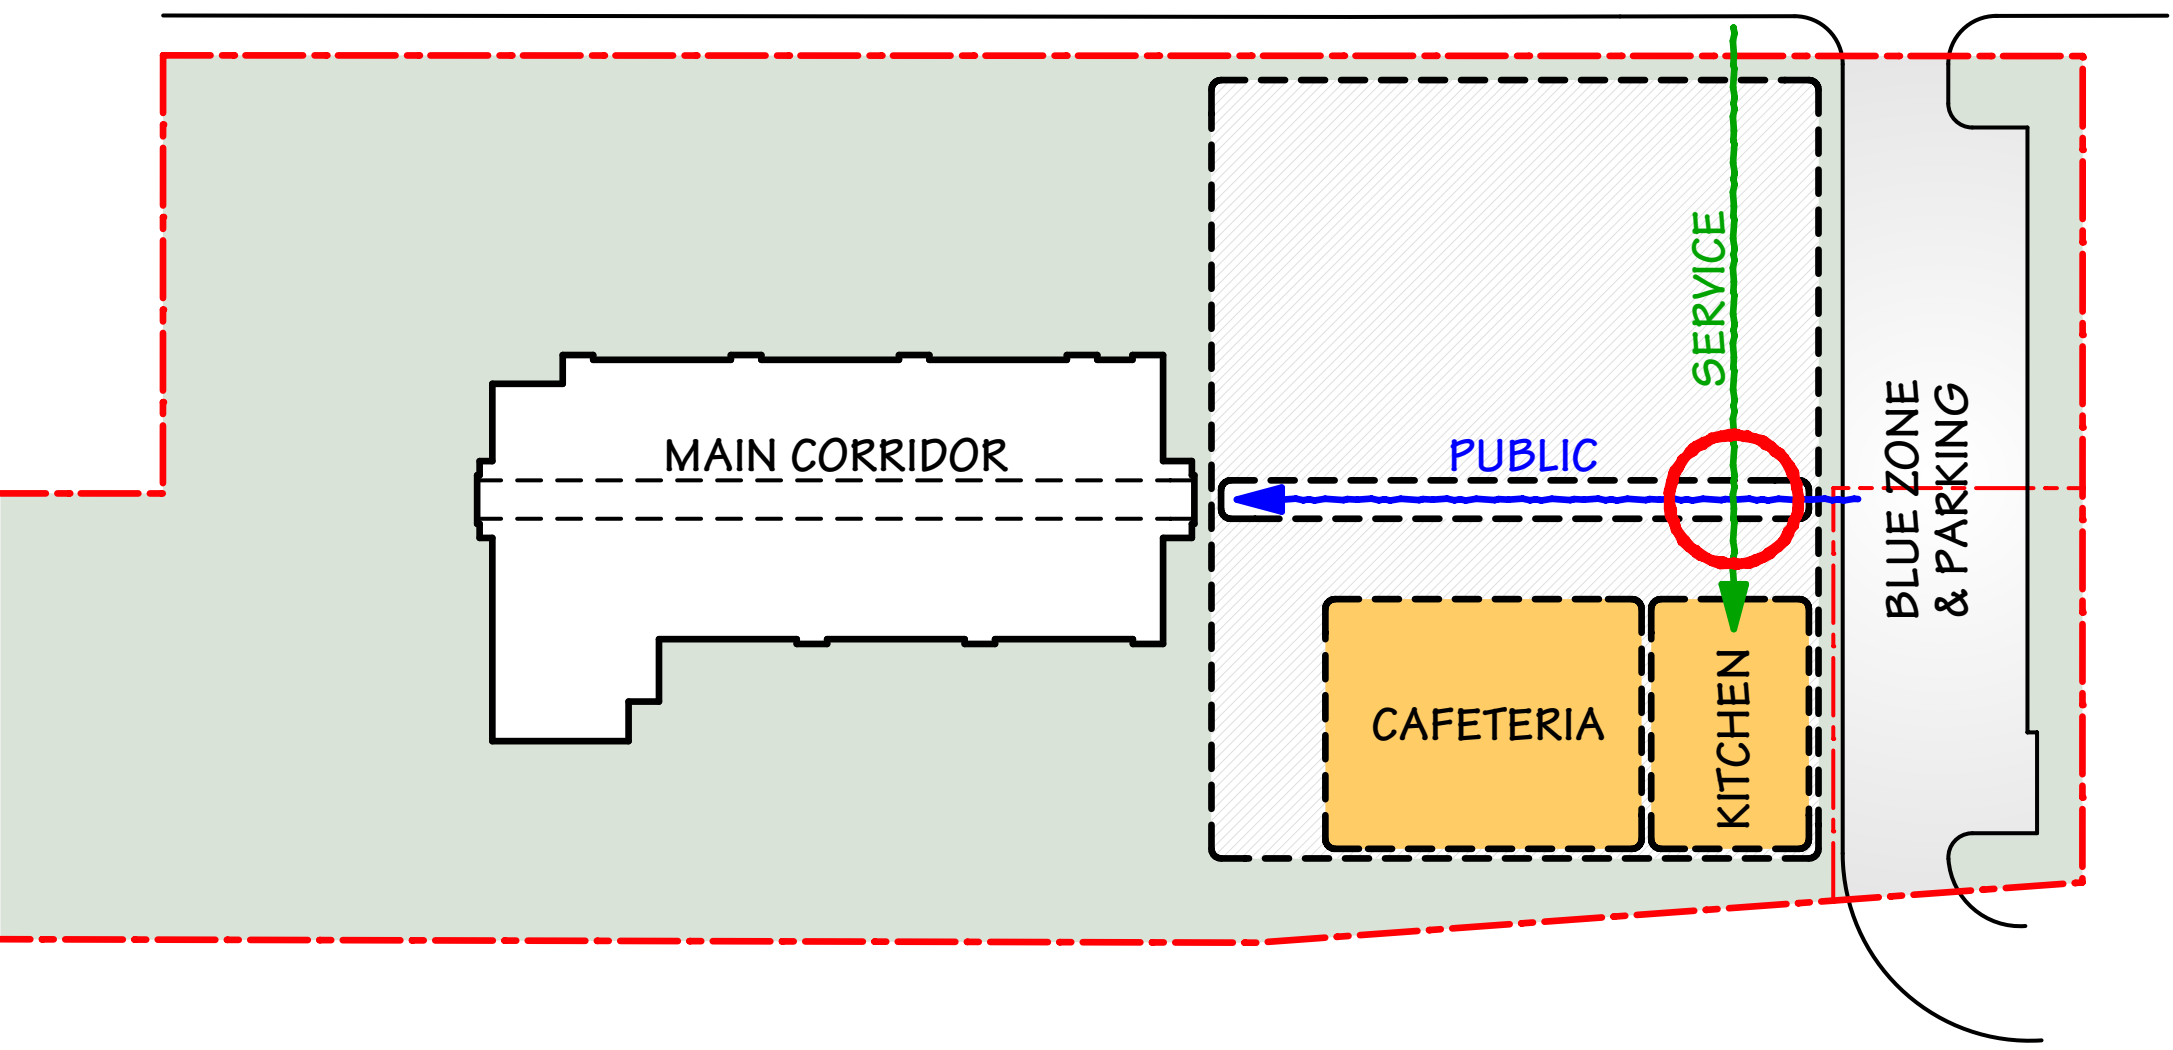


DIAGRAM 1

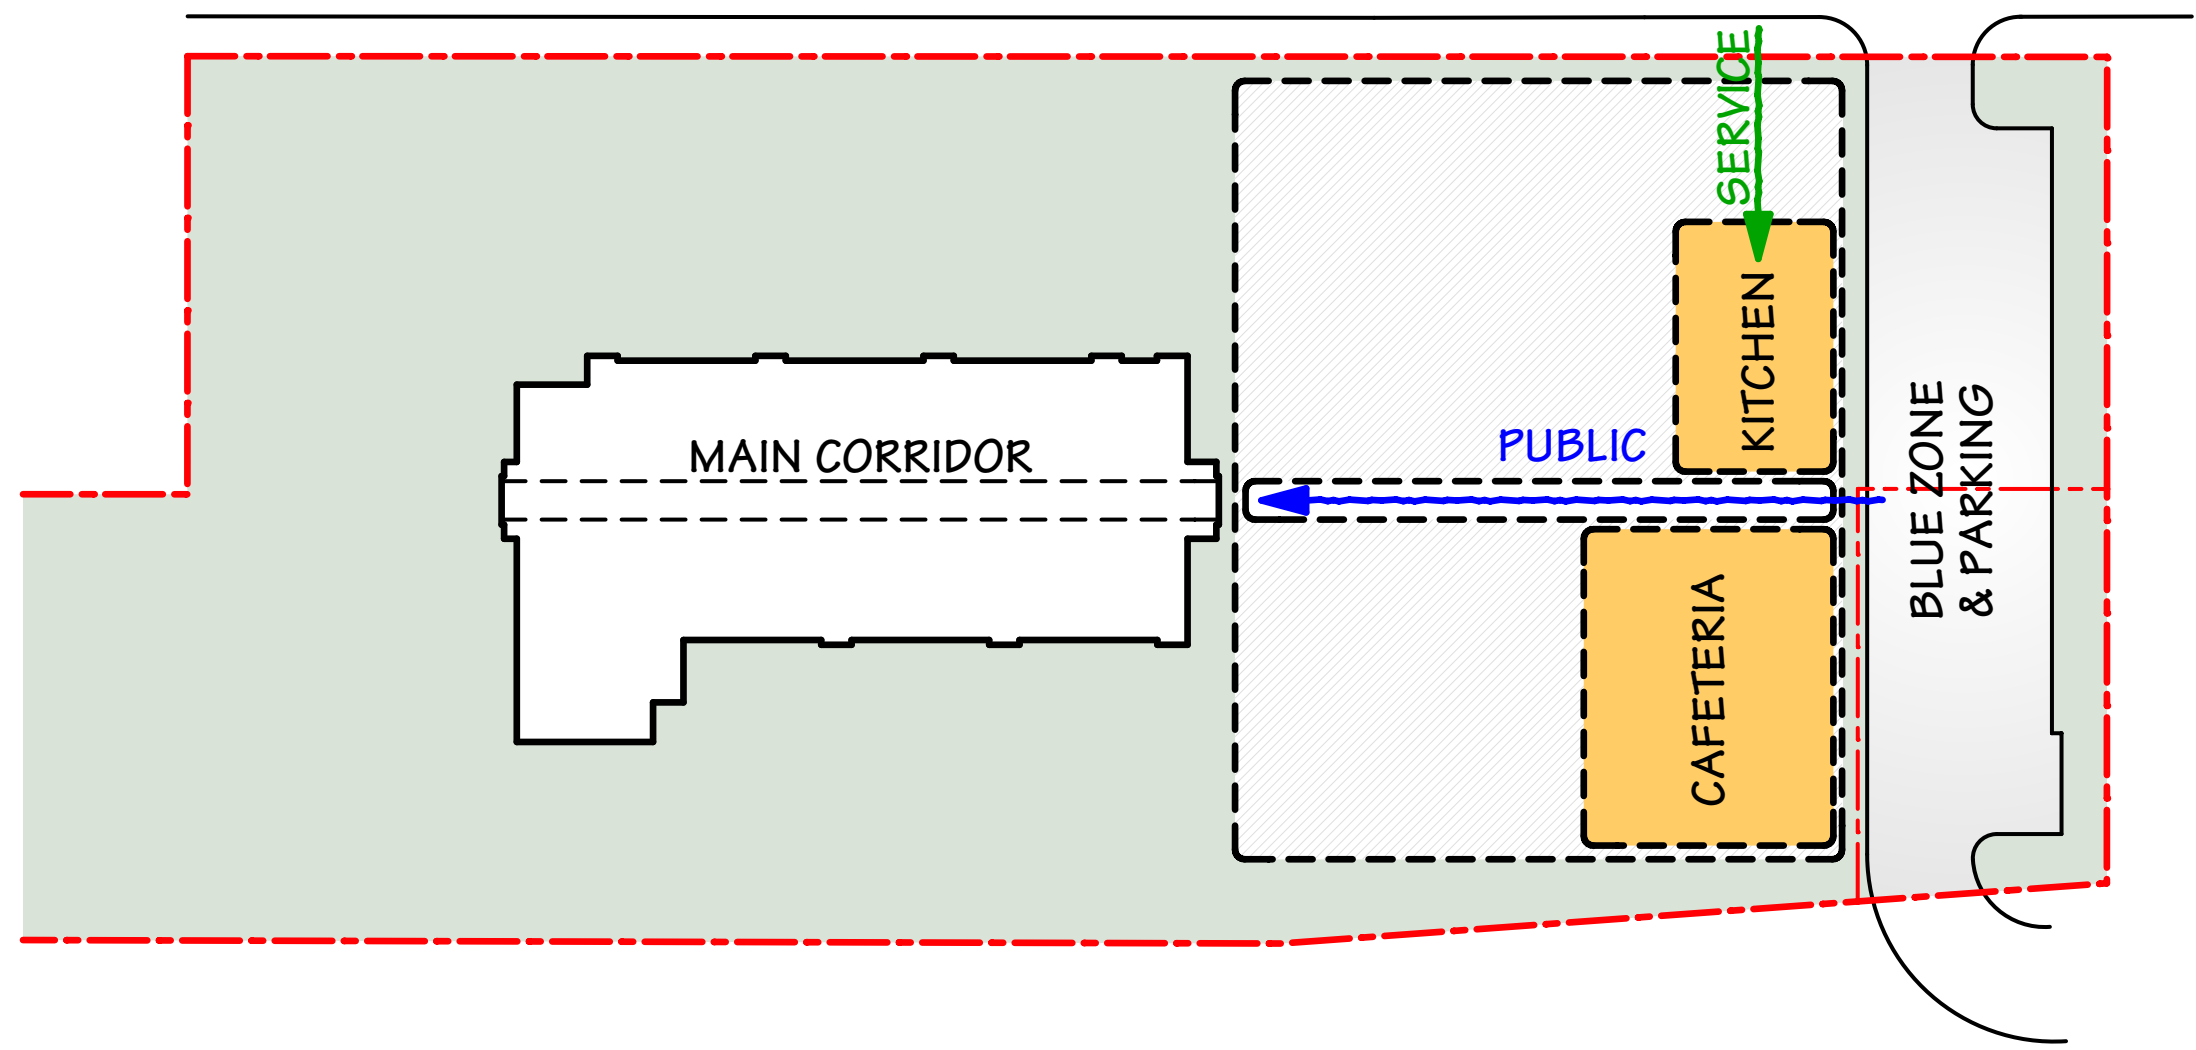


DIAGRAM 2

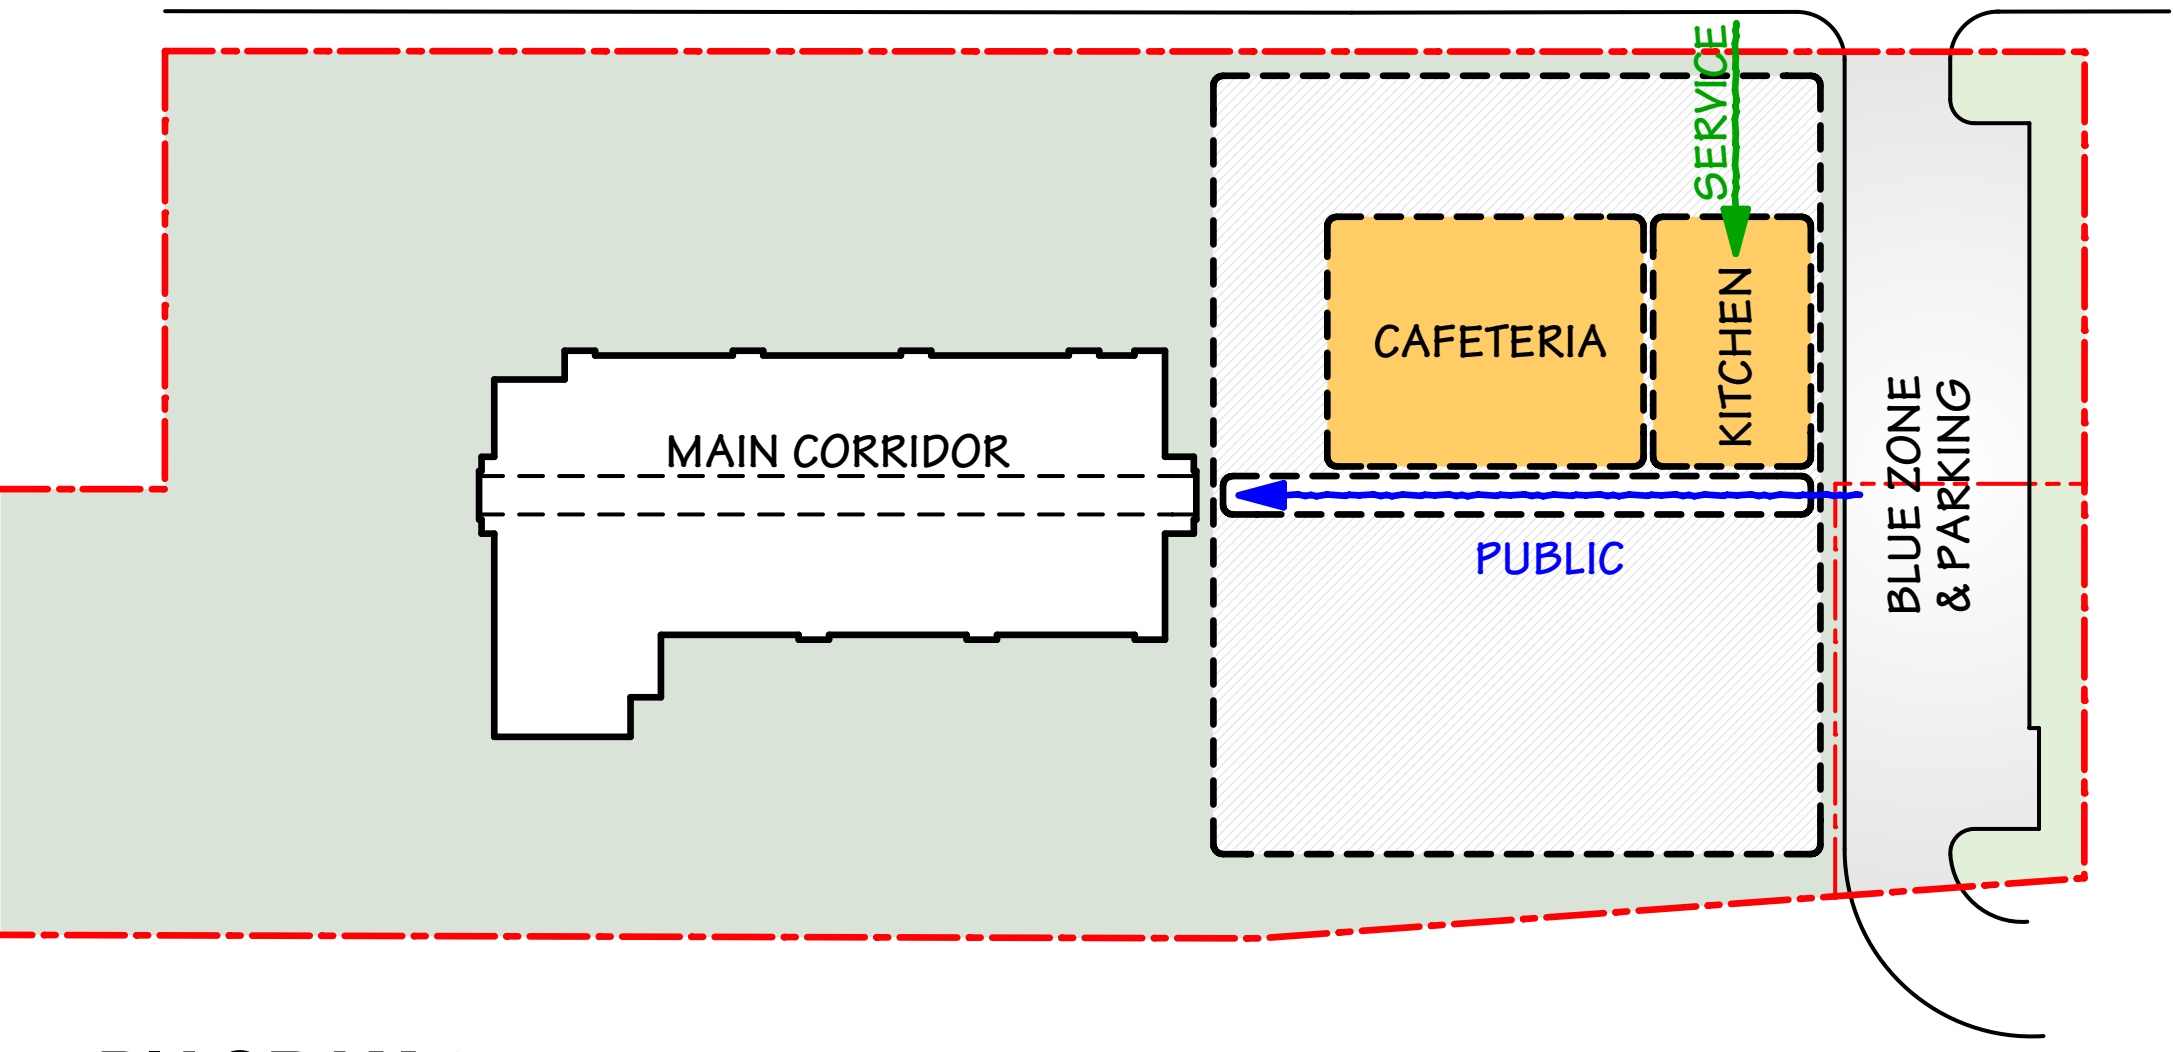


DIAGRAM 3





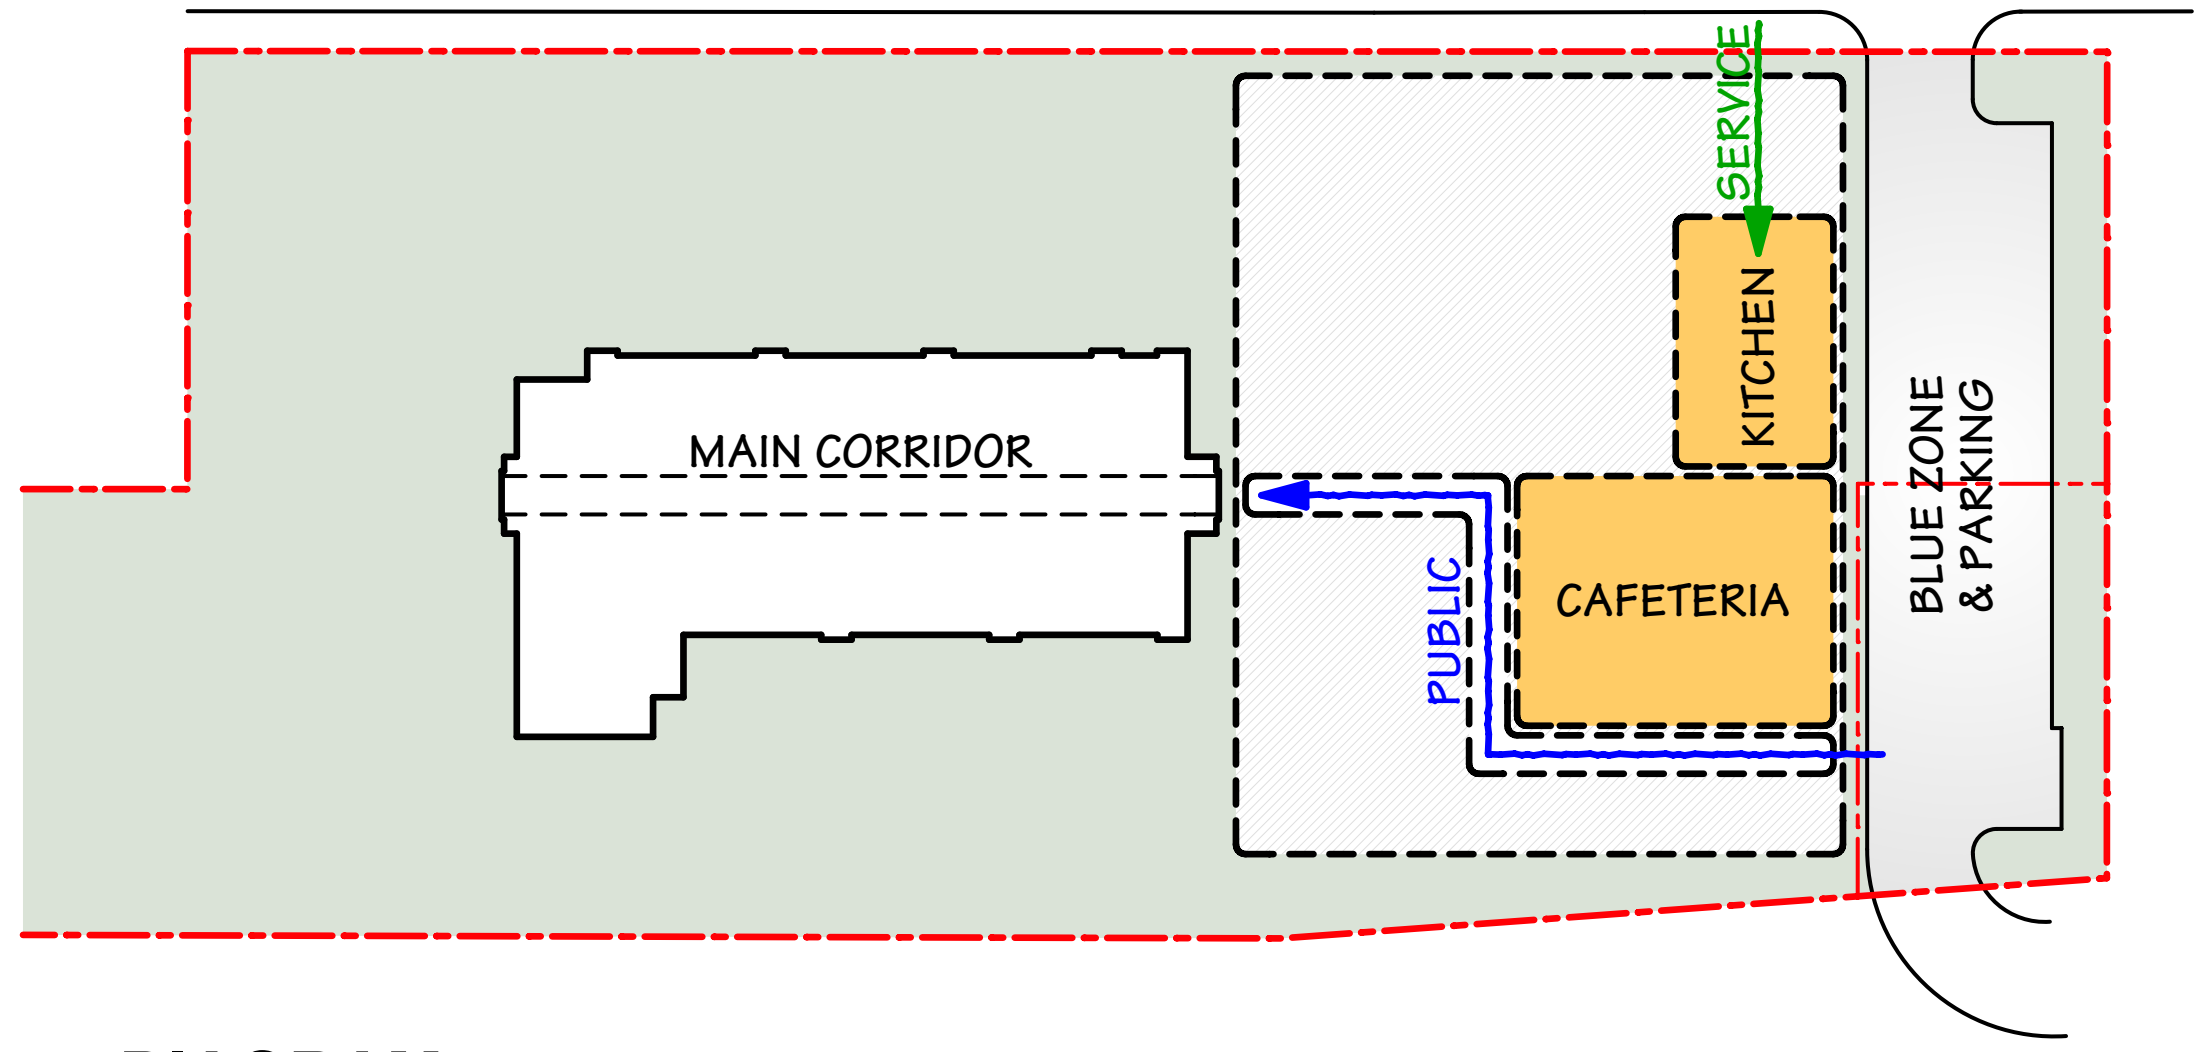


DIAGRAM 4


# Site Plan Concepts

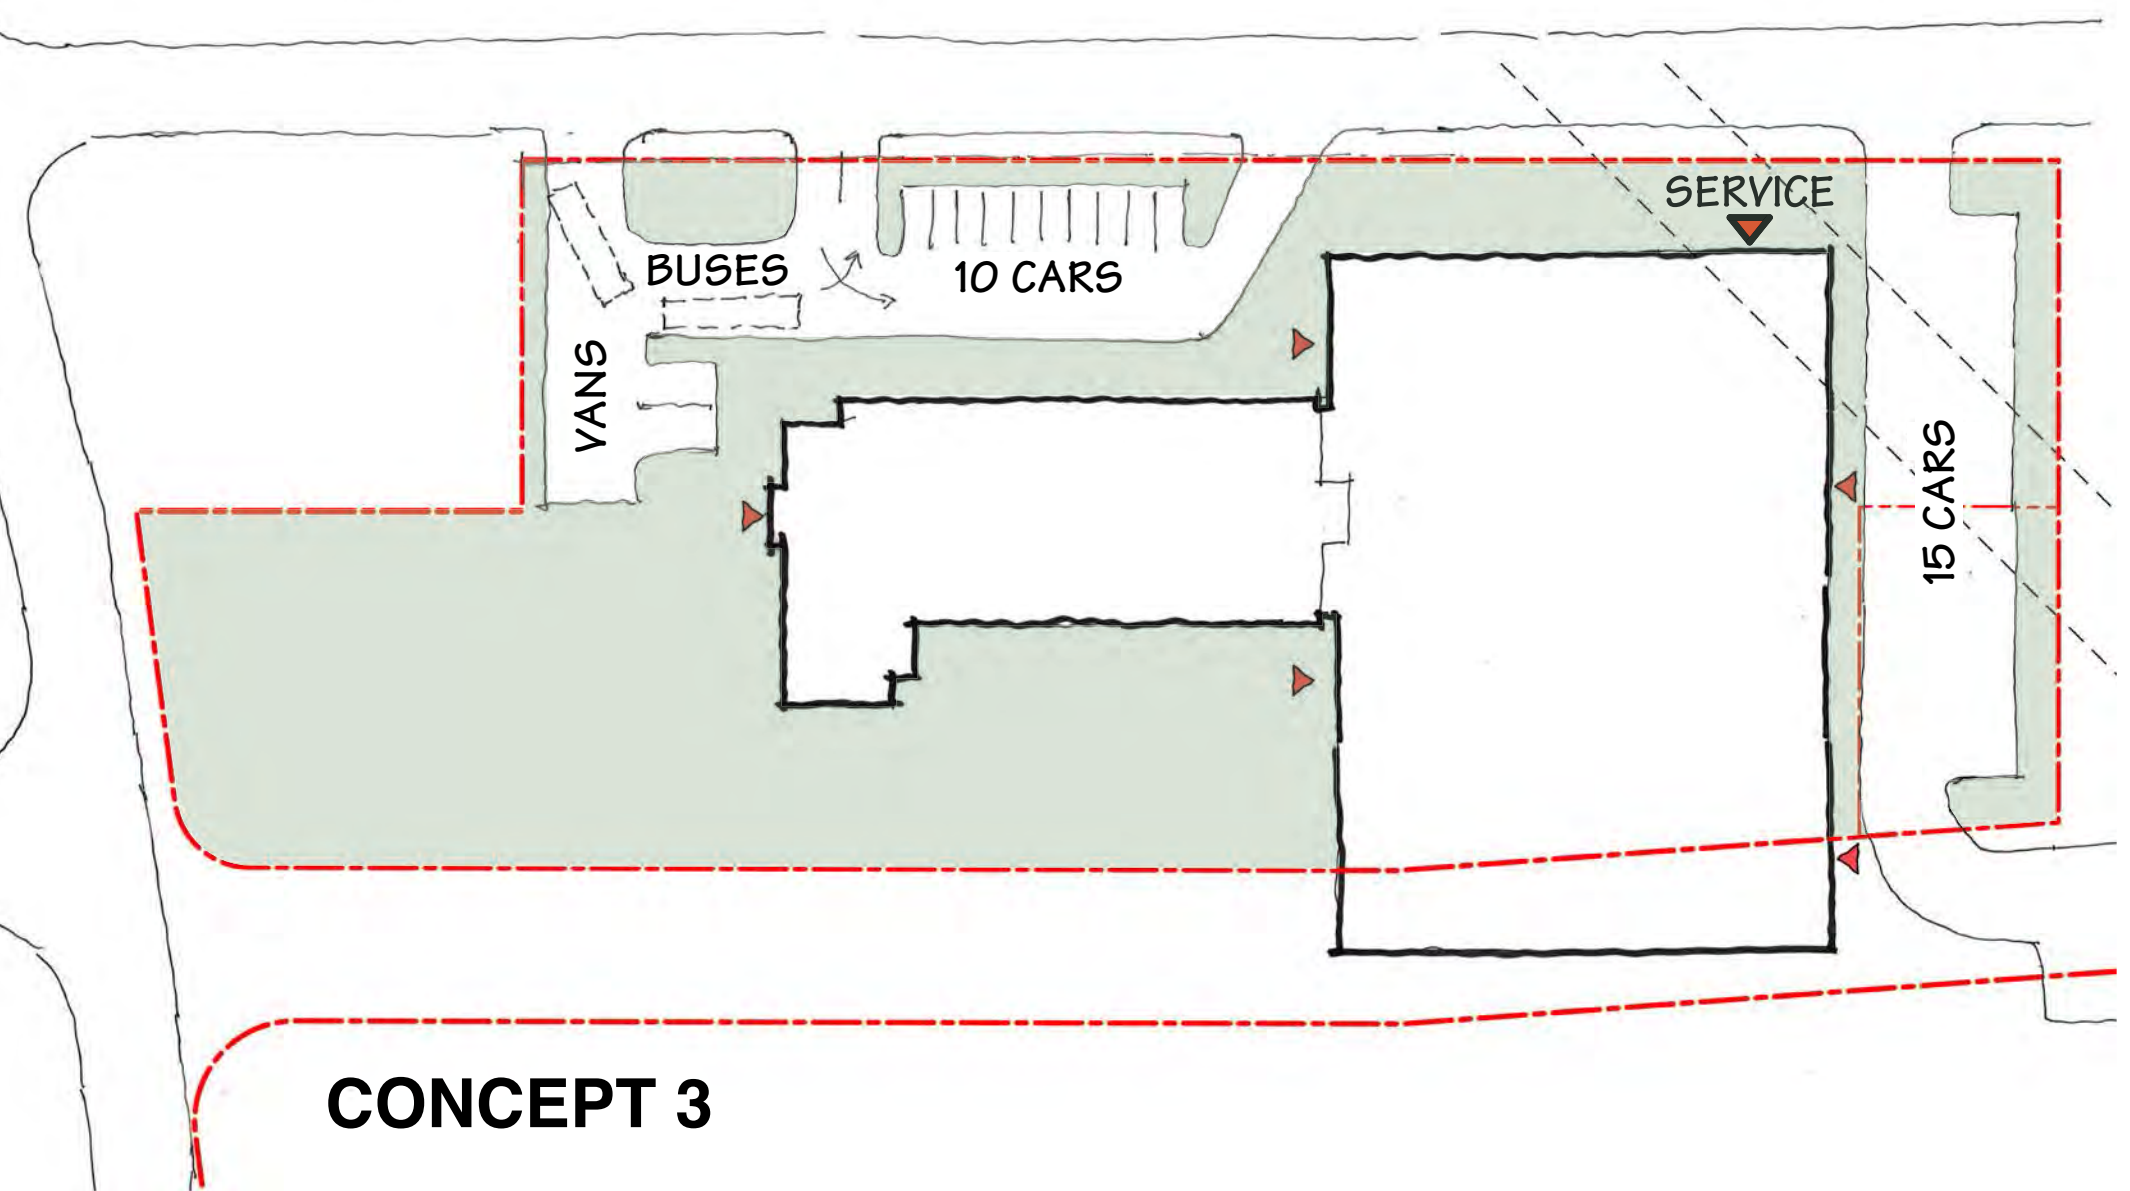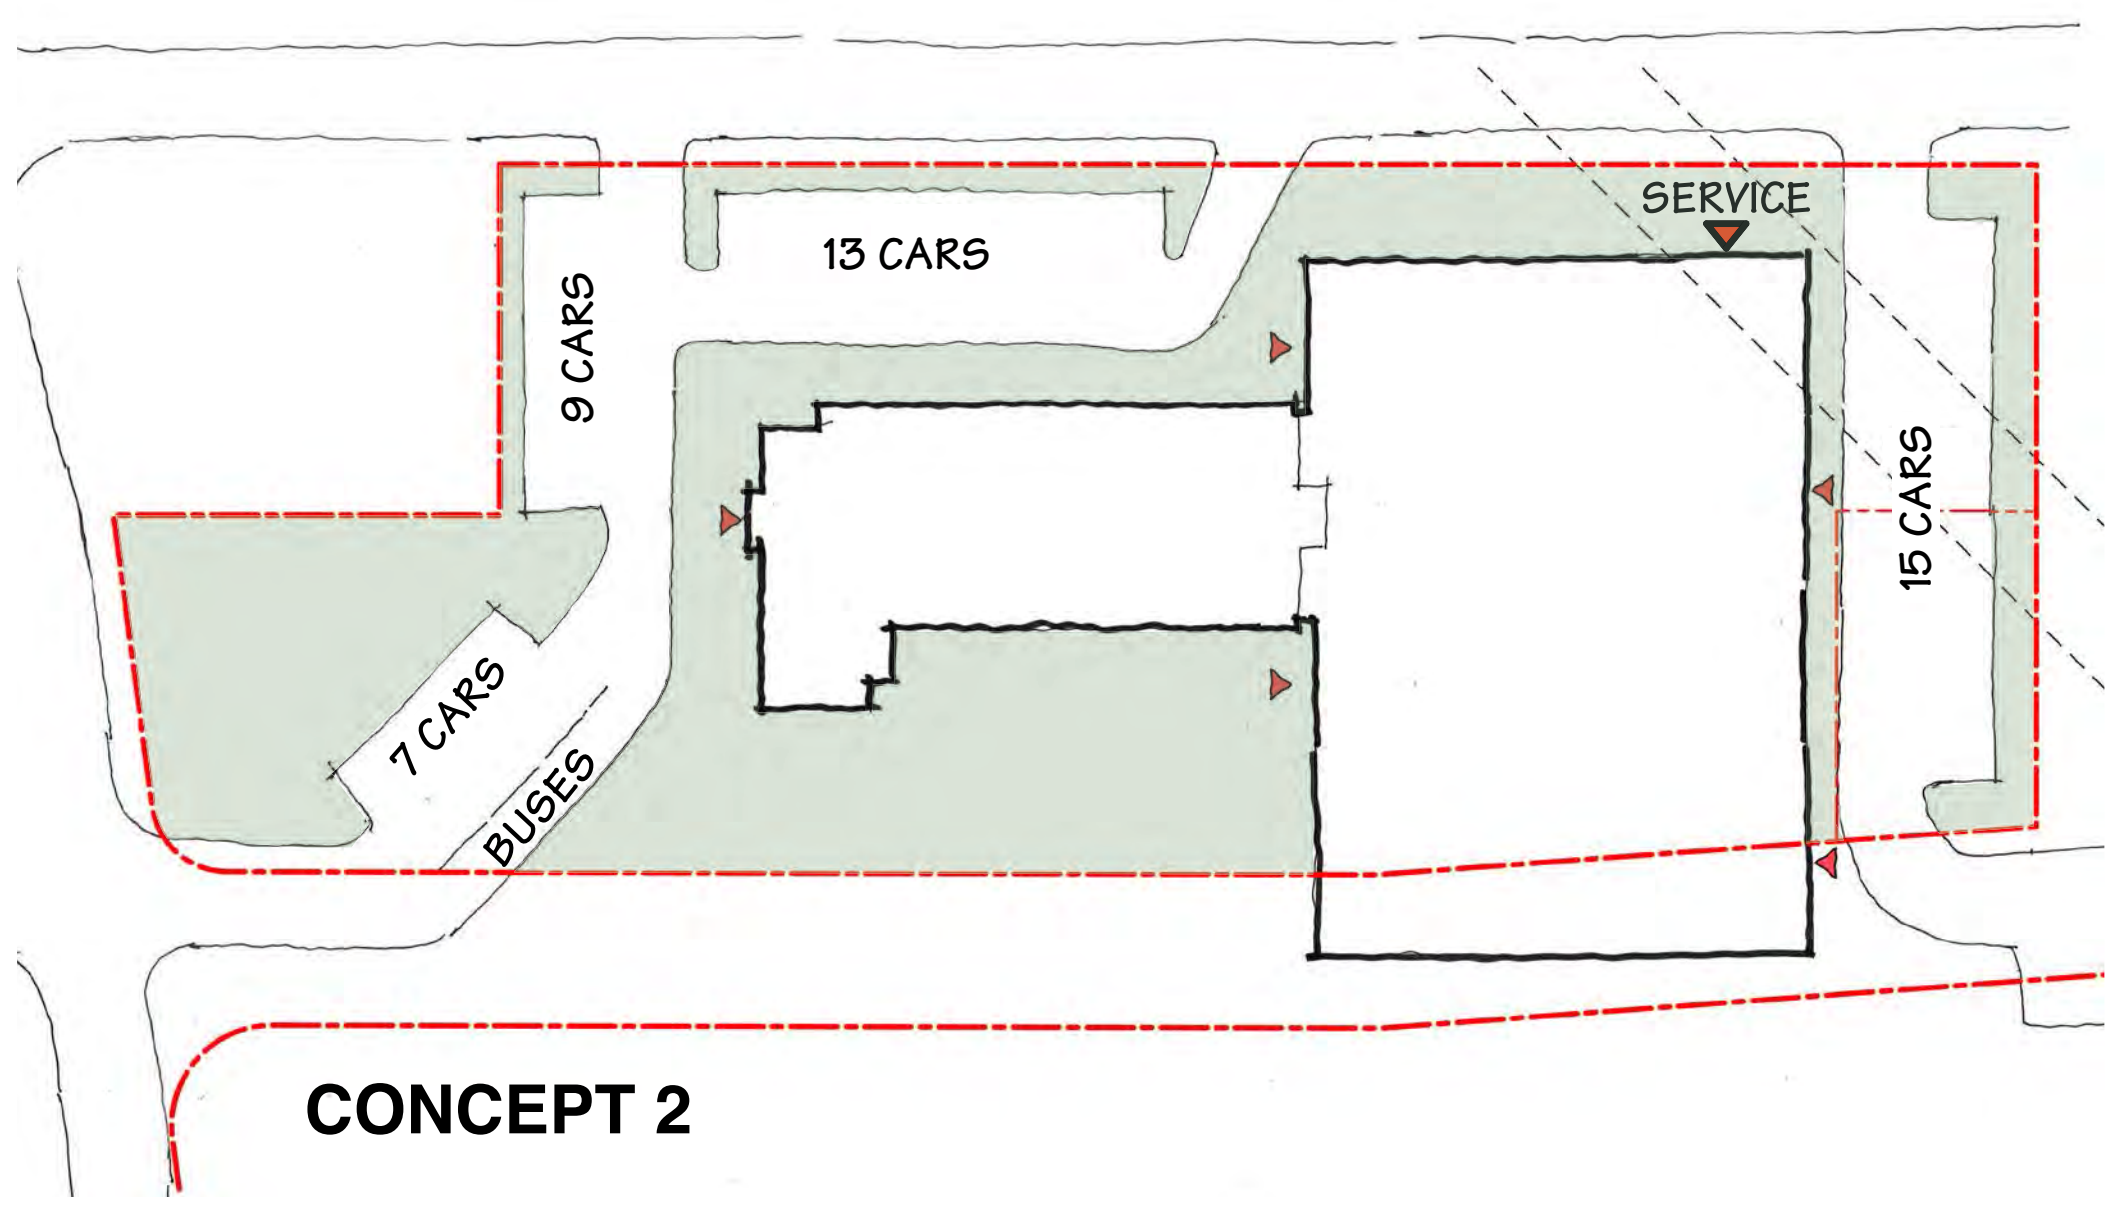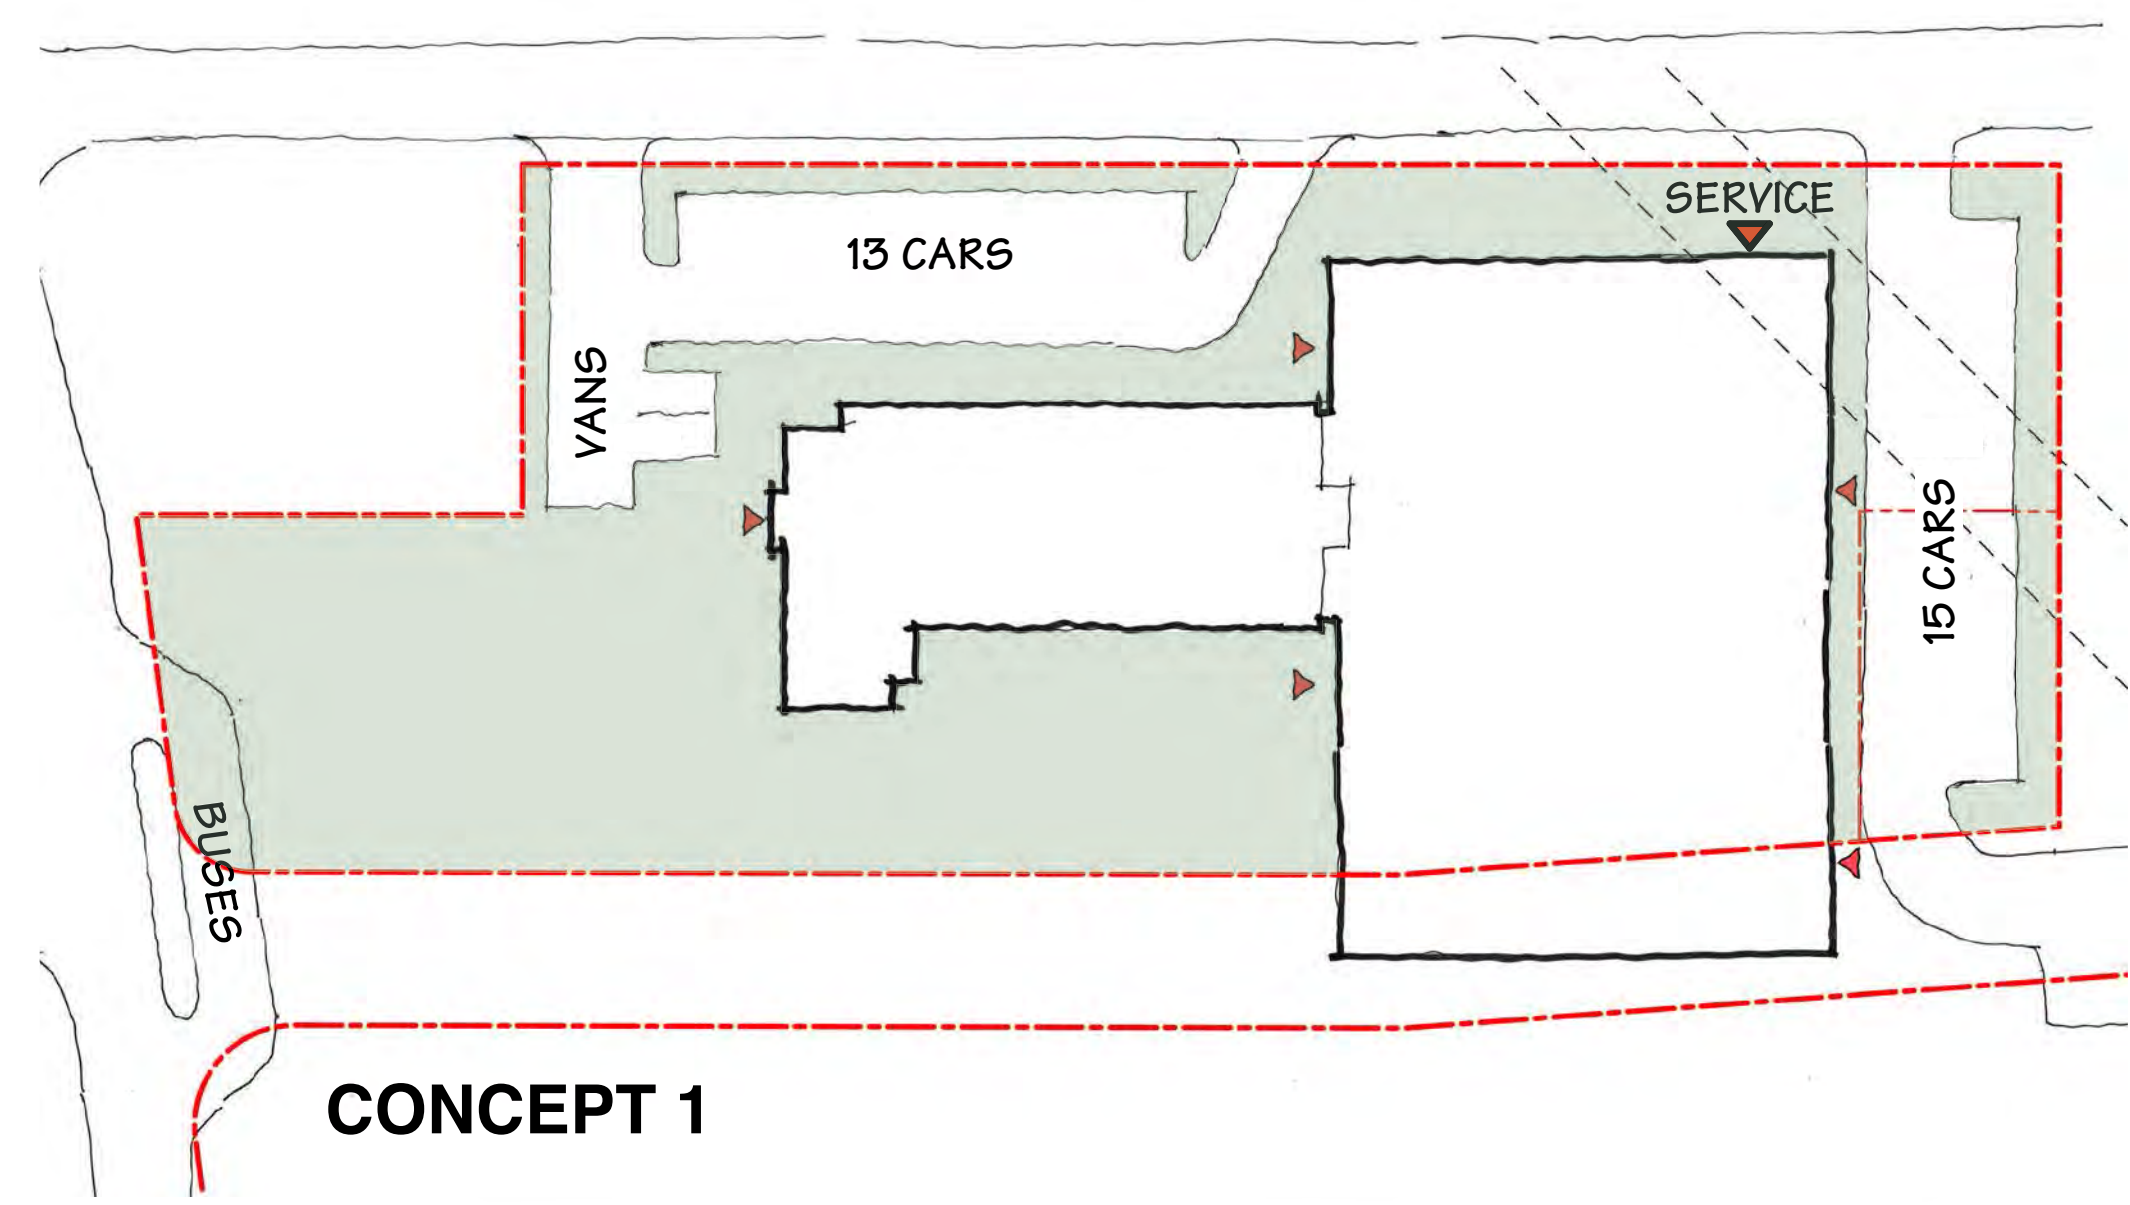

# Renovation Addition I A.2 (Old A.3)

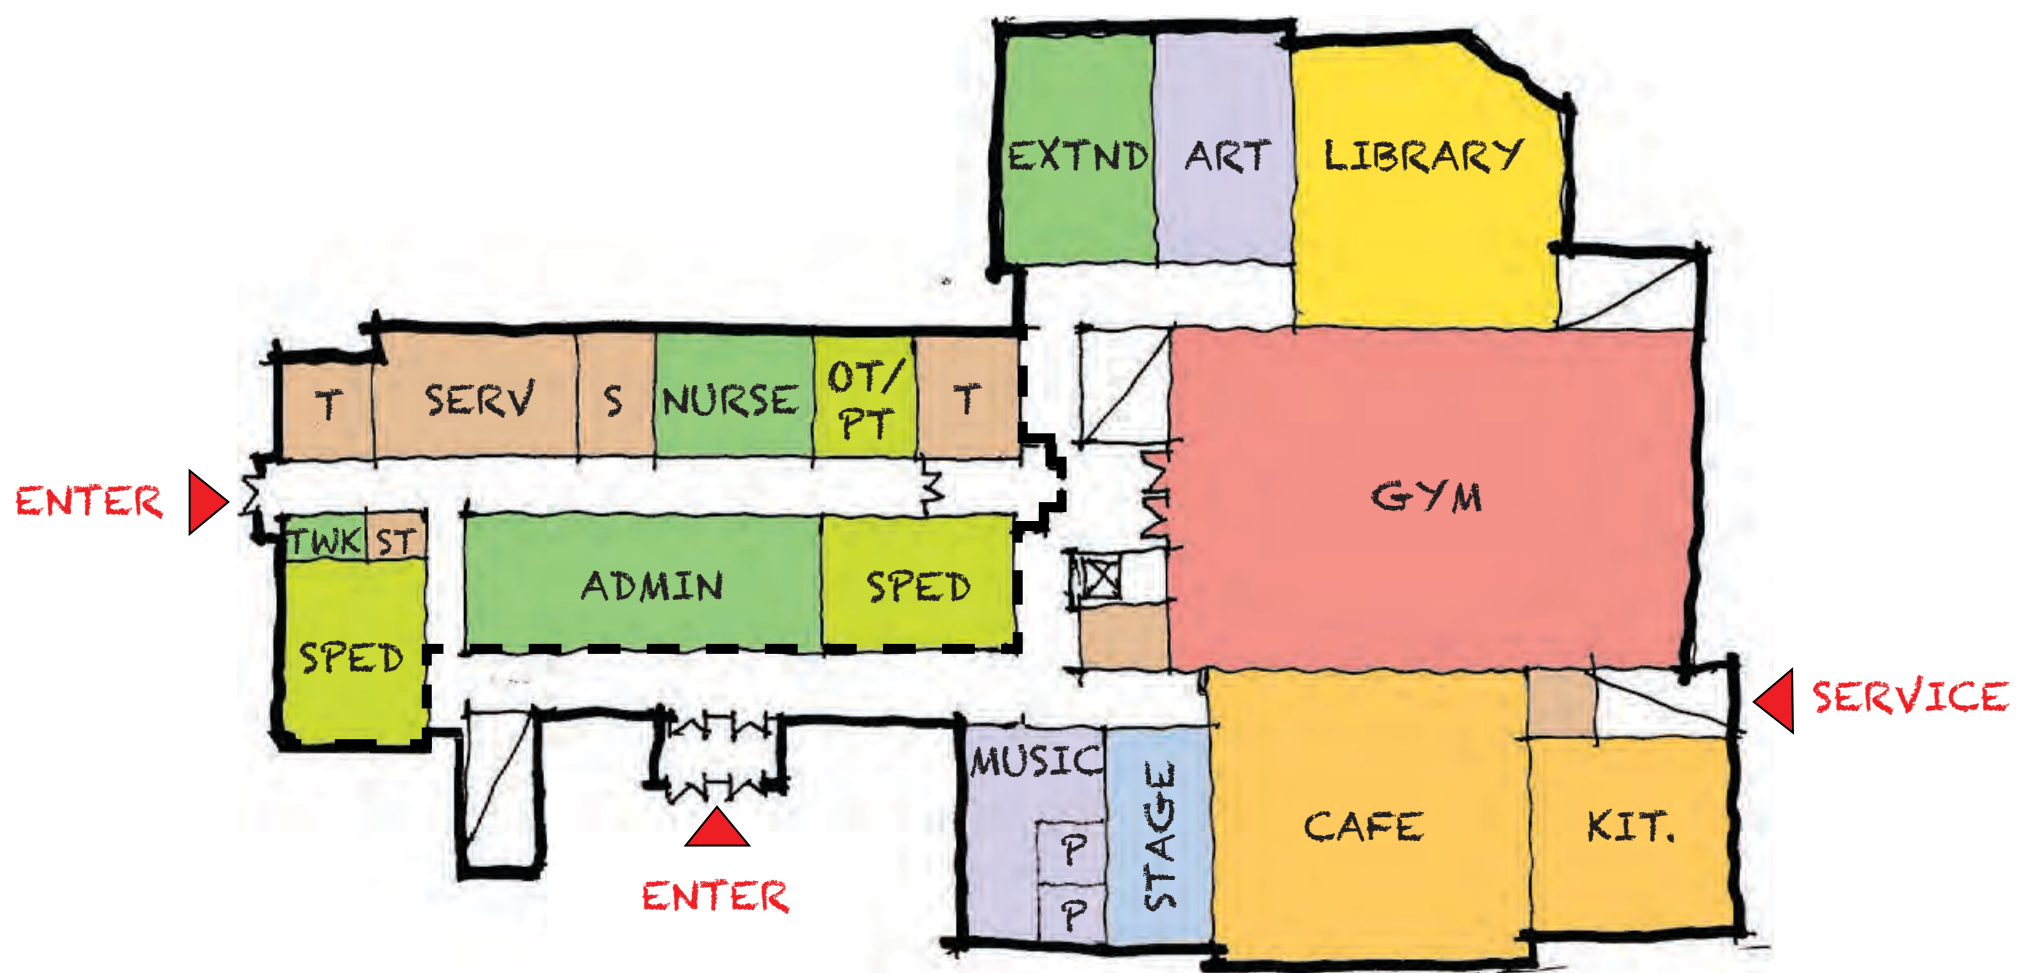

First Floor

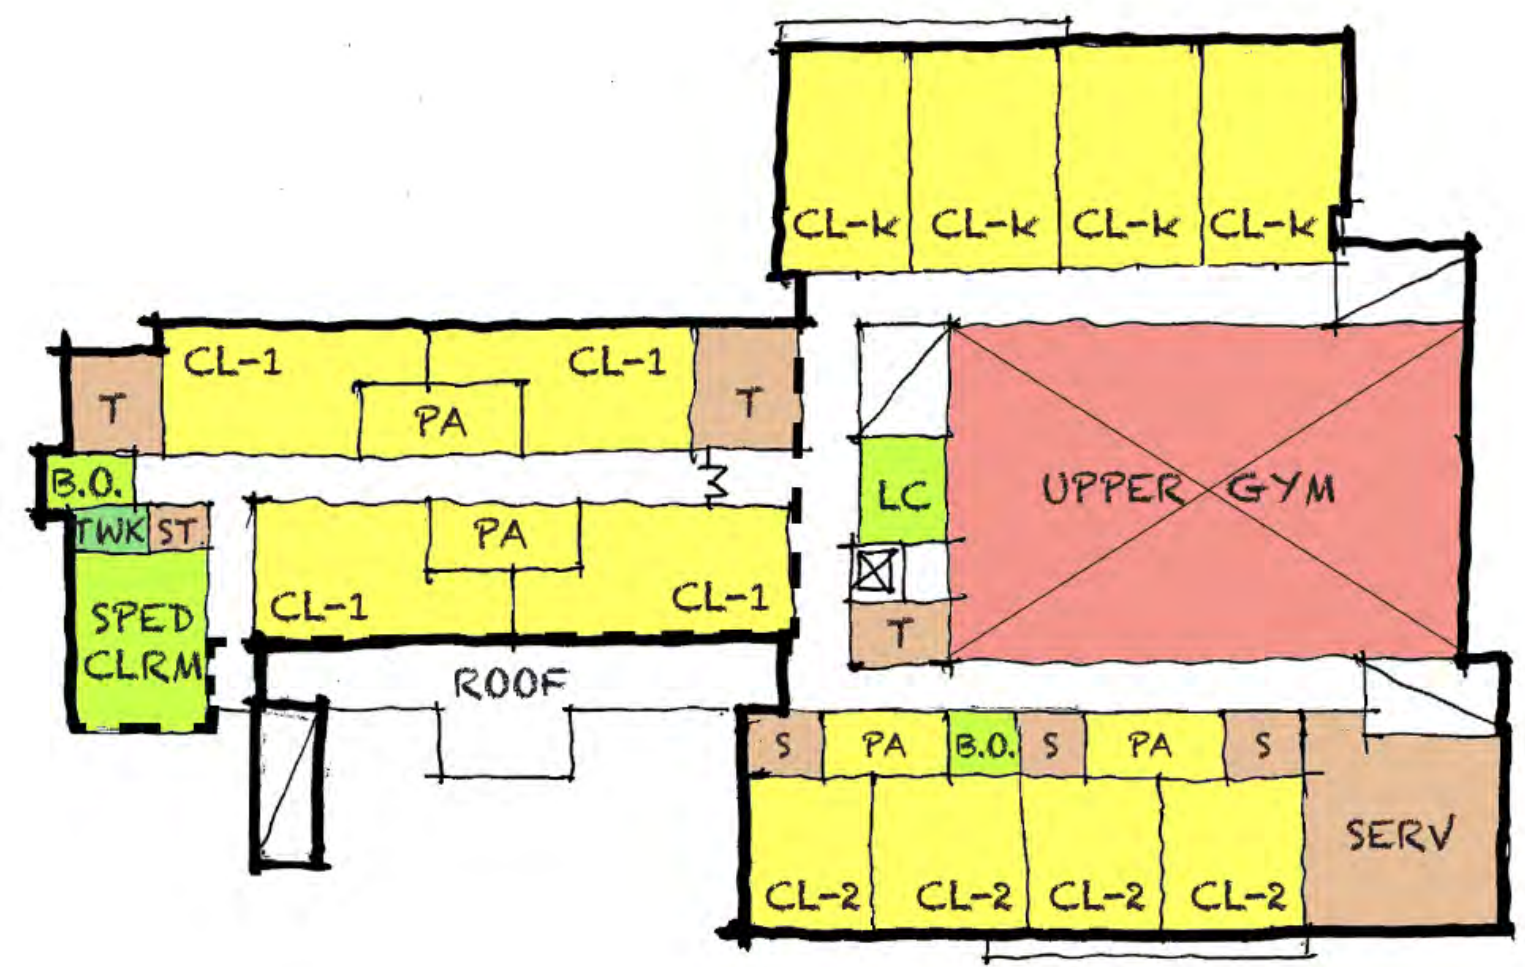


Second Floor

**LEGEND**

- CLASSROOM
- SPECIAL EDUCATION
- LIBRARY
- ART/MUSIC
- STAGE
- GYMNASIUM
- KITCHEN/CAFETERIA
- ADMINISTRATION
- BUILDING SERVICES

- \* Variations within scheme will be studied
- Core program located on **ground floor**
  - Kindergarten on upper level
  - Academic on **two floors**
  - Gym **cannot be zoned off**
  - Cafeteria / Library ceiling heights **low**
  - Service area **undersized**
  - Dimensionally **tight on site**

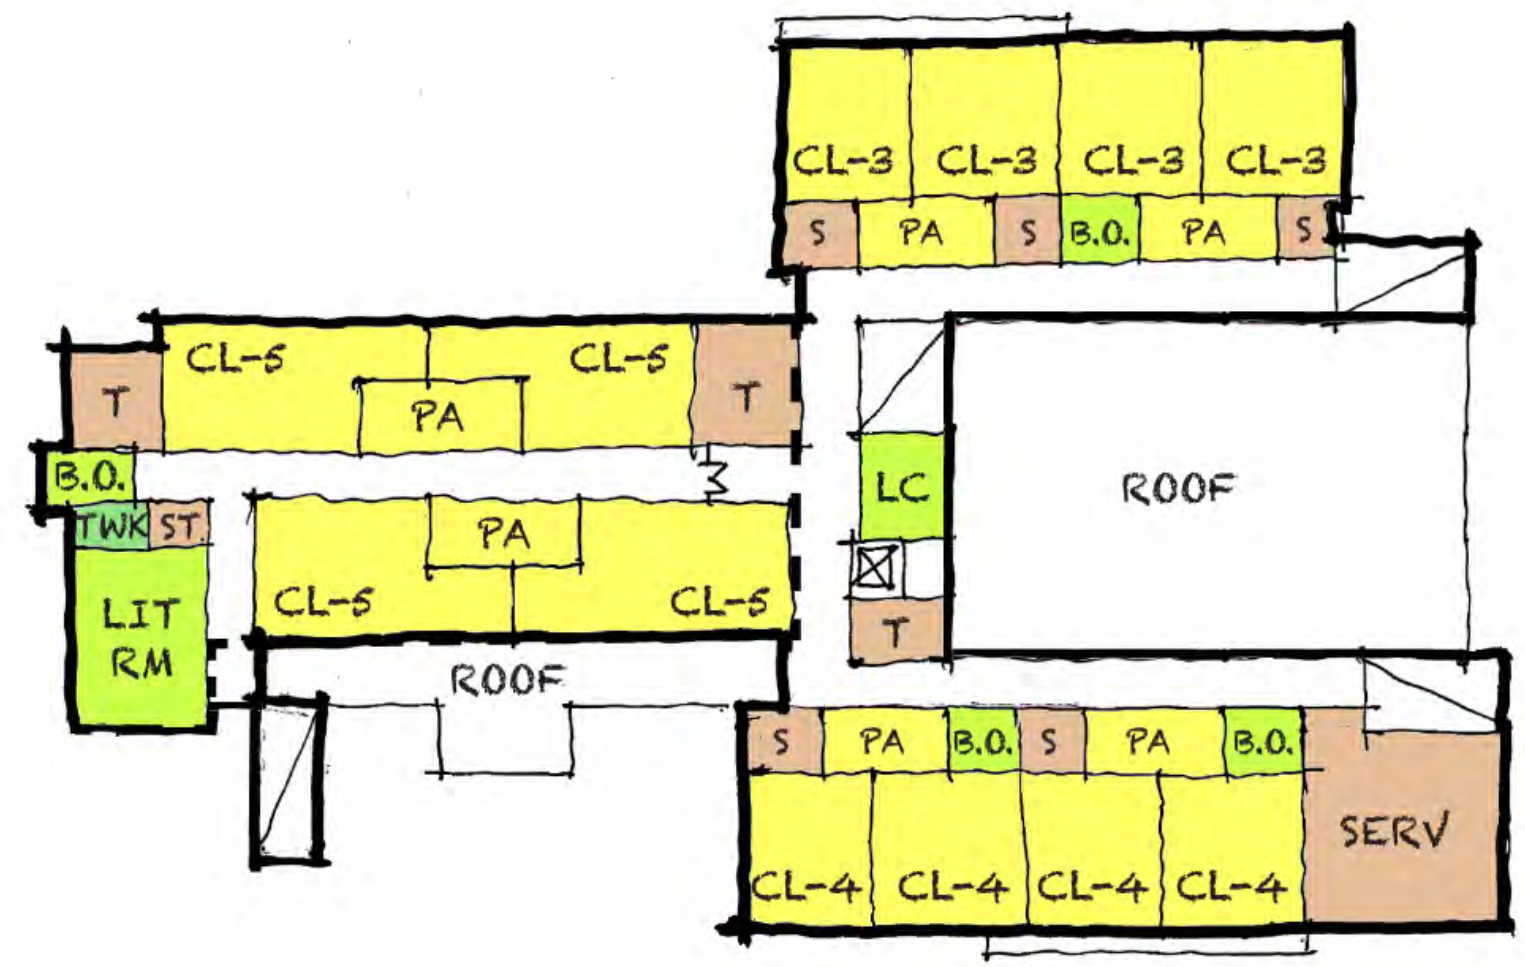

Third Floor

# Original Concept




FIRST FLOOR




**LEGEND**

- CLASSROOM
- SPECIAL EDUCATION
- LIBRARY
- ART/MUSIC
- STAGE
- GYMNASIUM
- KITCHEN/CAFETERIA
- ADMINISTRATION
- BUILDING SERVICES

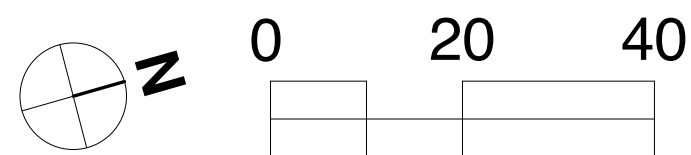

SECOND FLOOR

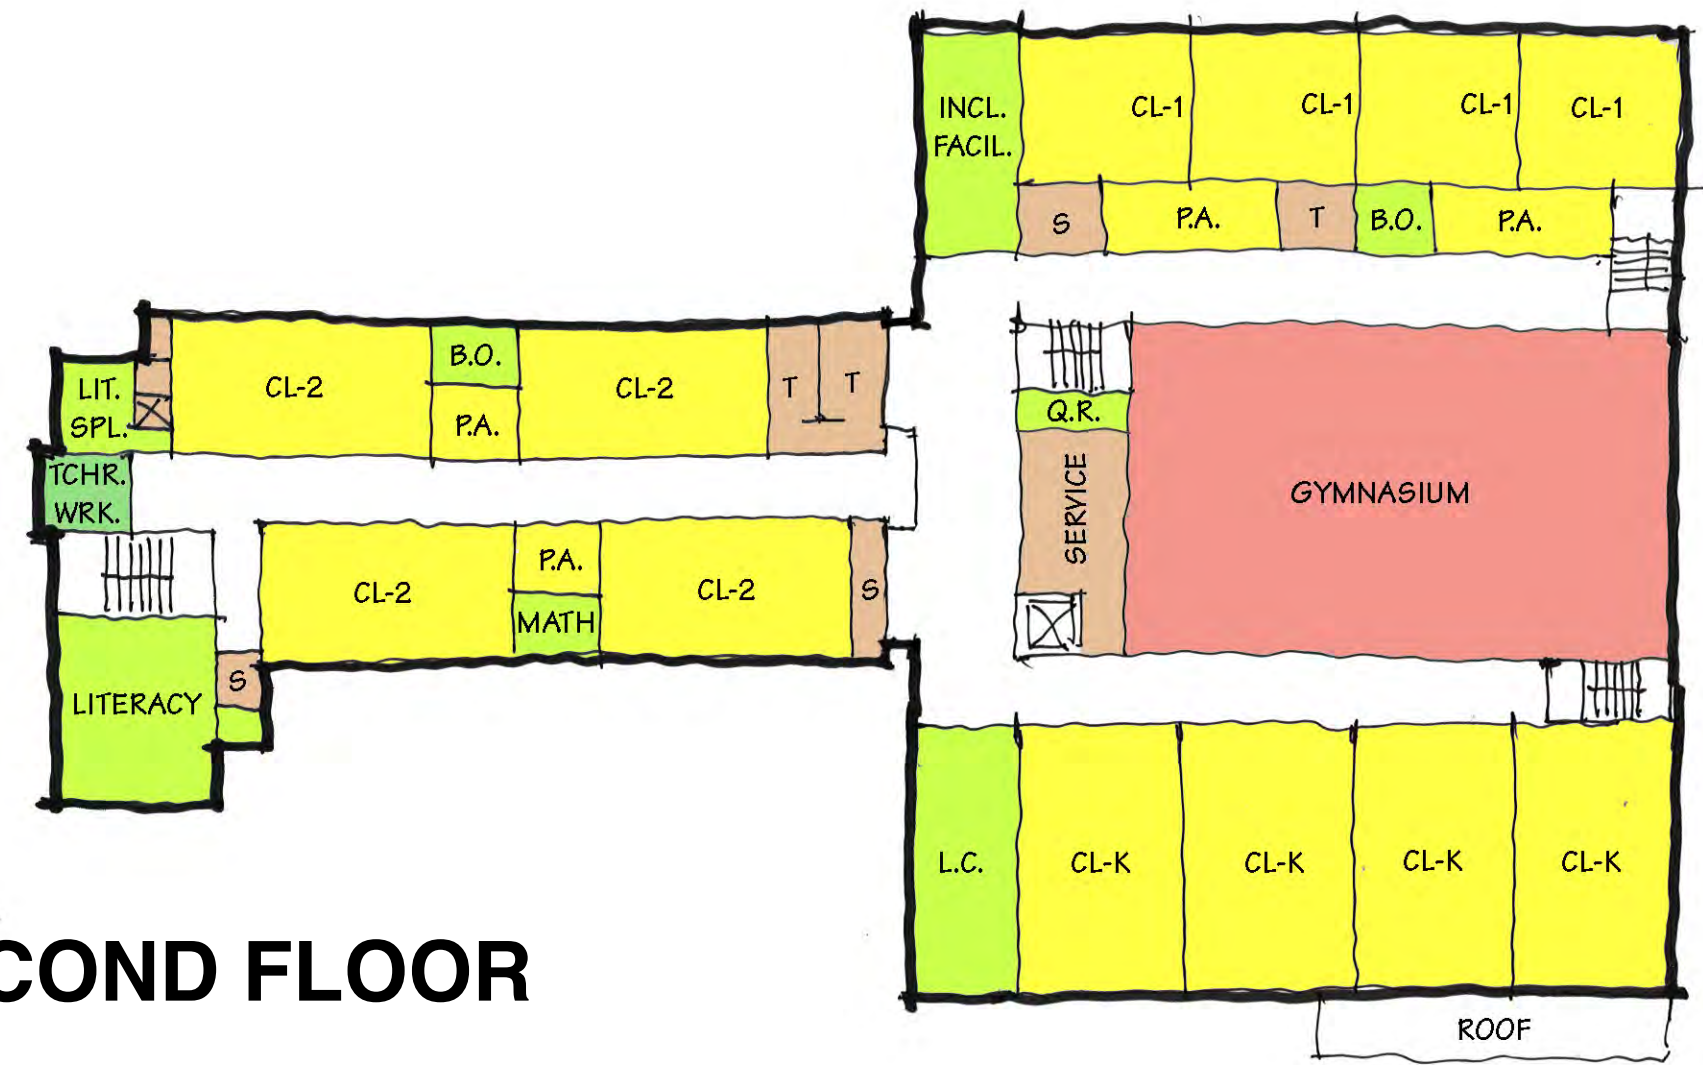


THIRD FLOOR



# Concept A.1




FIRST FLOOR

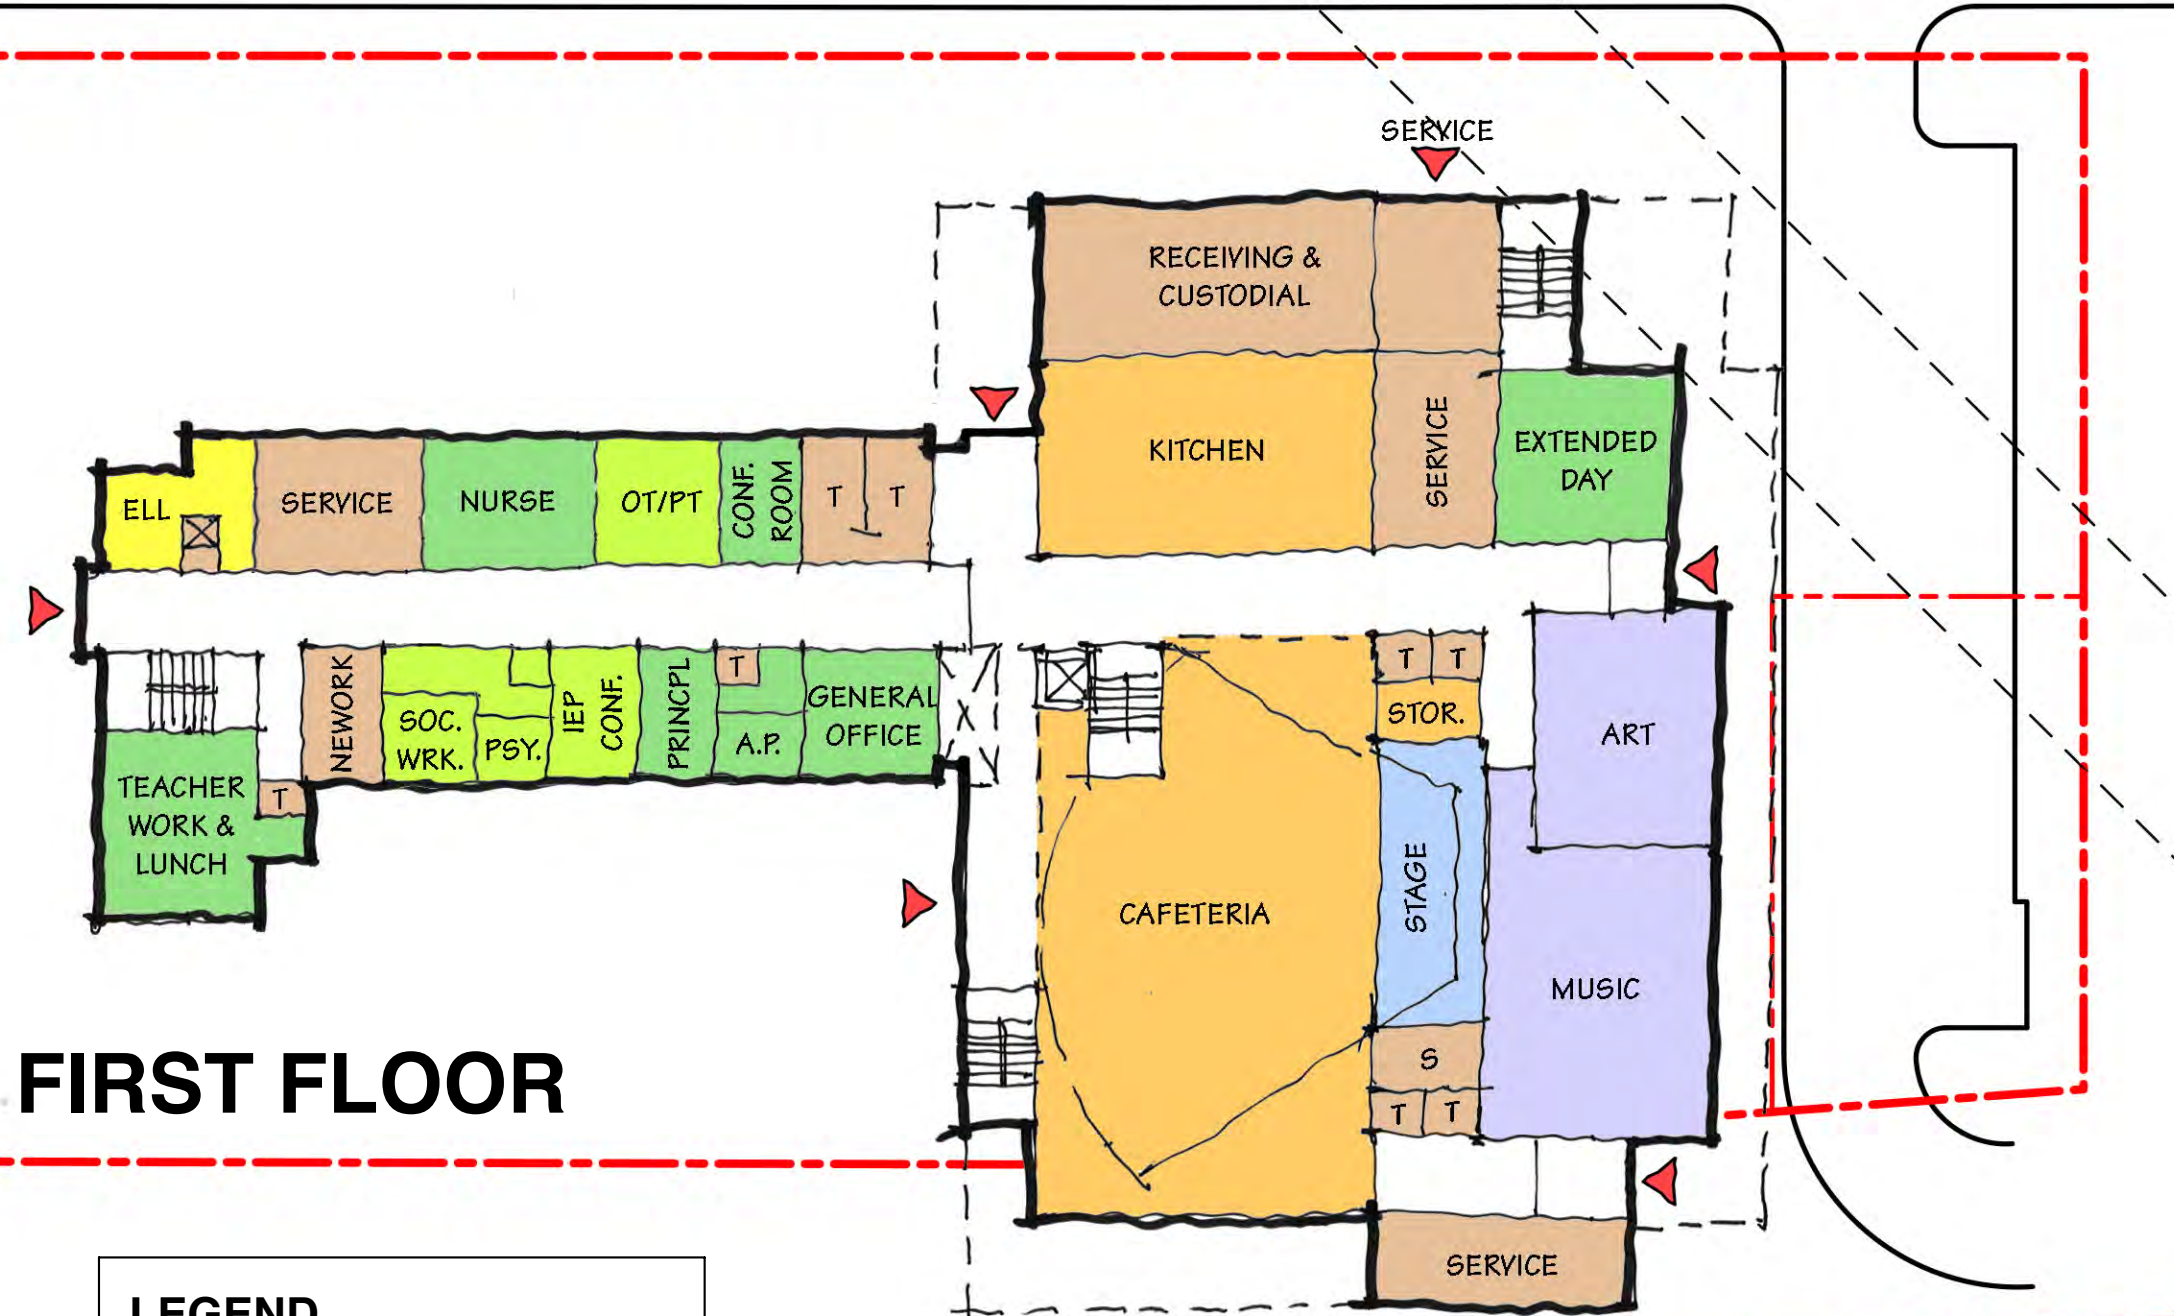


**LEGEND**


- CLASSROOM
- SPECIAL EDUCATION
- LIBRARY
- ART/MUSIC
- STAGE
- GYMNASIUM
- KITCHEN/CAFETERIA
- ADMINISTRATION
- BUILDING SERVICES

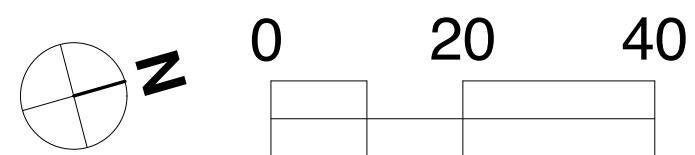



SECOND FLOOR

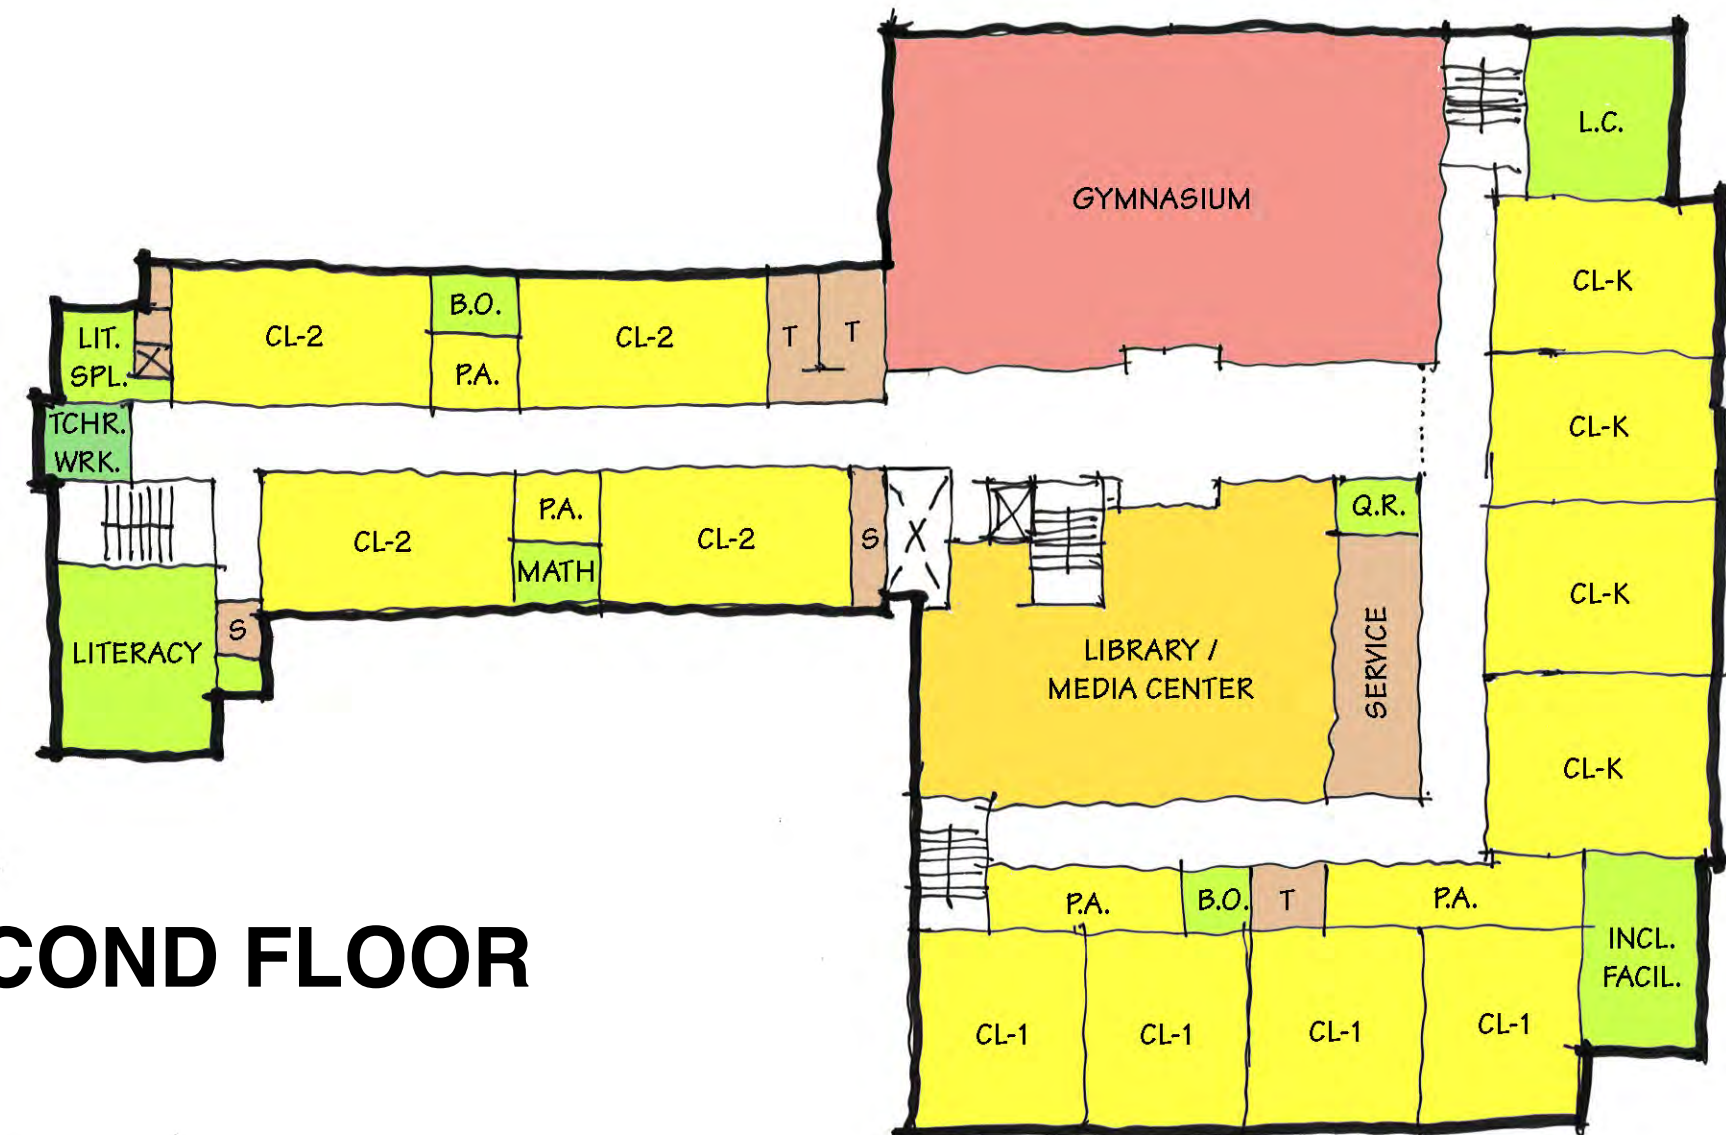

THIRD FLOOR

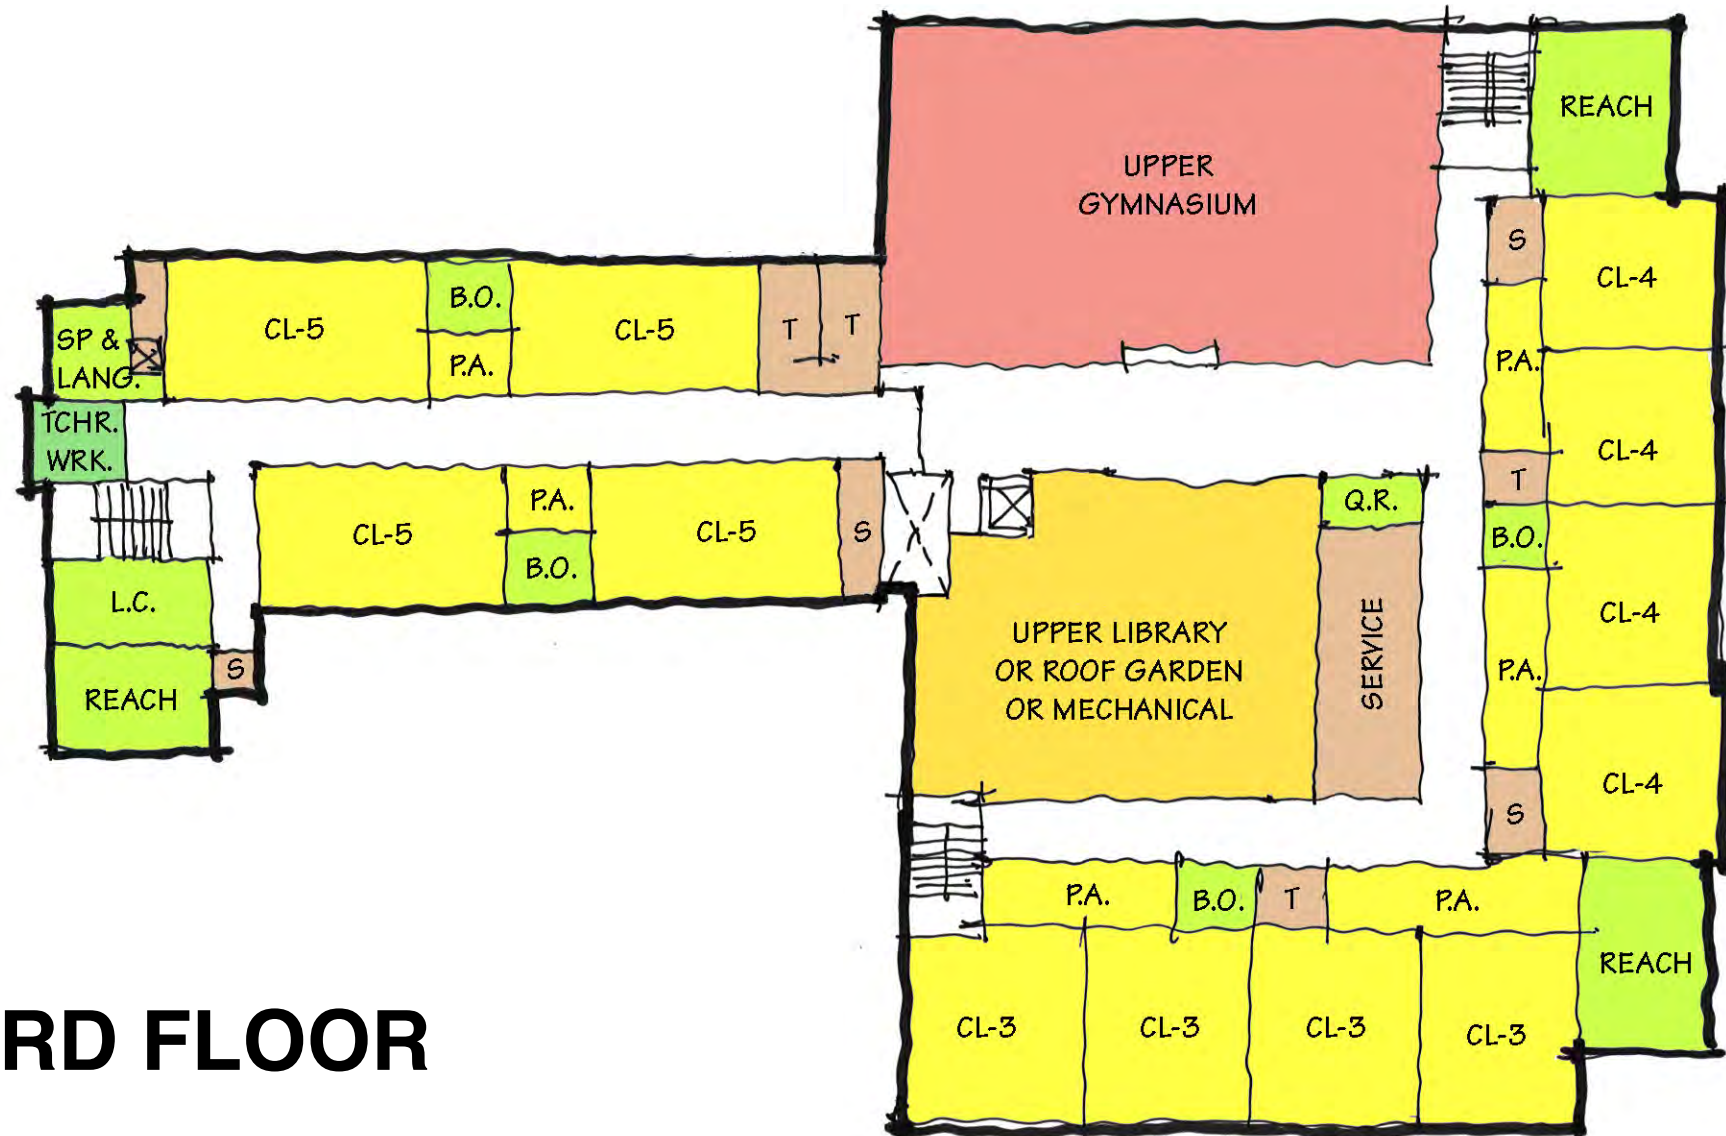

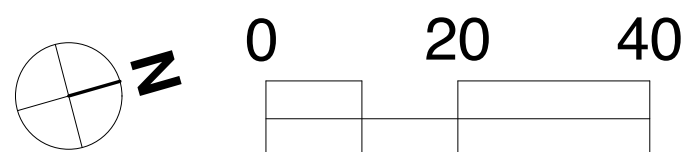

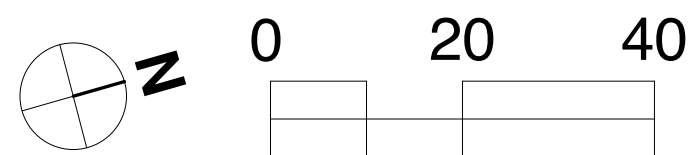

# Concept A.4



FIRST FLOOR

LEGEND

CLASSROOM

SPECIAL EDUCATION

LIBRARY

ART/MUSIC

STAGE

GYMNASIUM

KITCHEN/CAFETERIA

ADMINISTRATION

BUILDING SERVICES




SECOND FLOOR



THIRD FLOOR



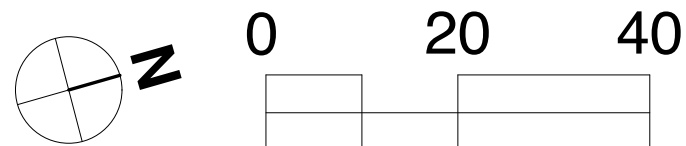

# Concept B.2



FIRST FLOOR

LEGEND

CLASSROOM

SPECIAL EDUCATION

LIBRARY

ART/MUSIC


STAGE

GYMNASIUM

KITCHEN/CAFETERIA

ADMINISTRATION

BUILDING SERVICES

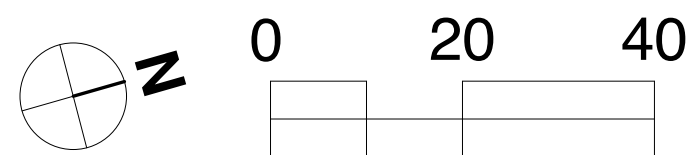

SECOND FLOOR




THIRD FLOOR




# Concept B.3




FIRST FLOOR

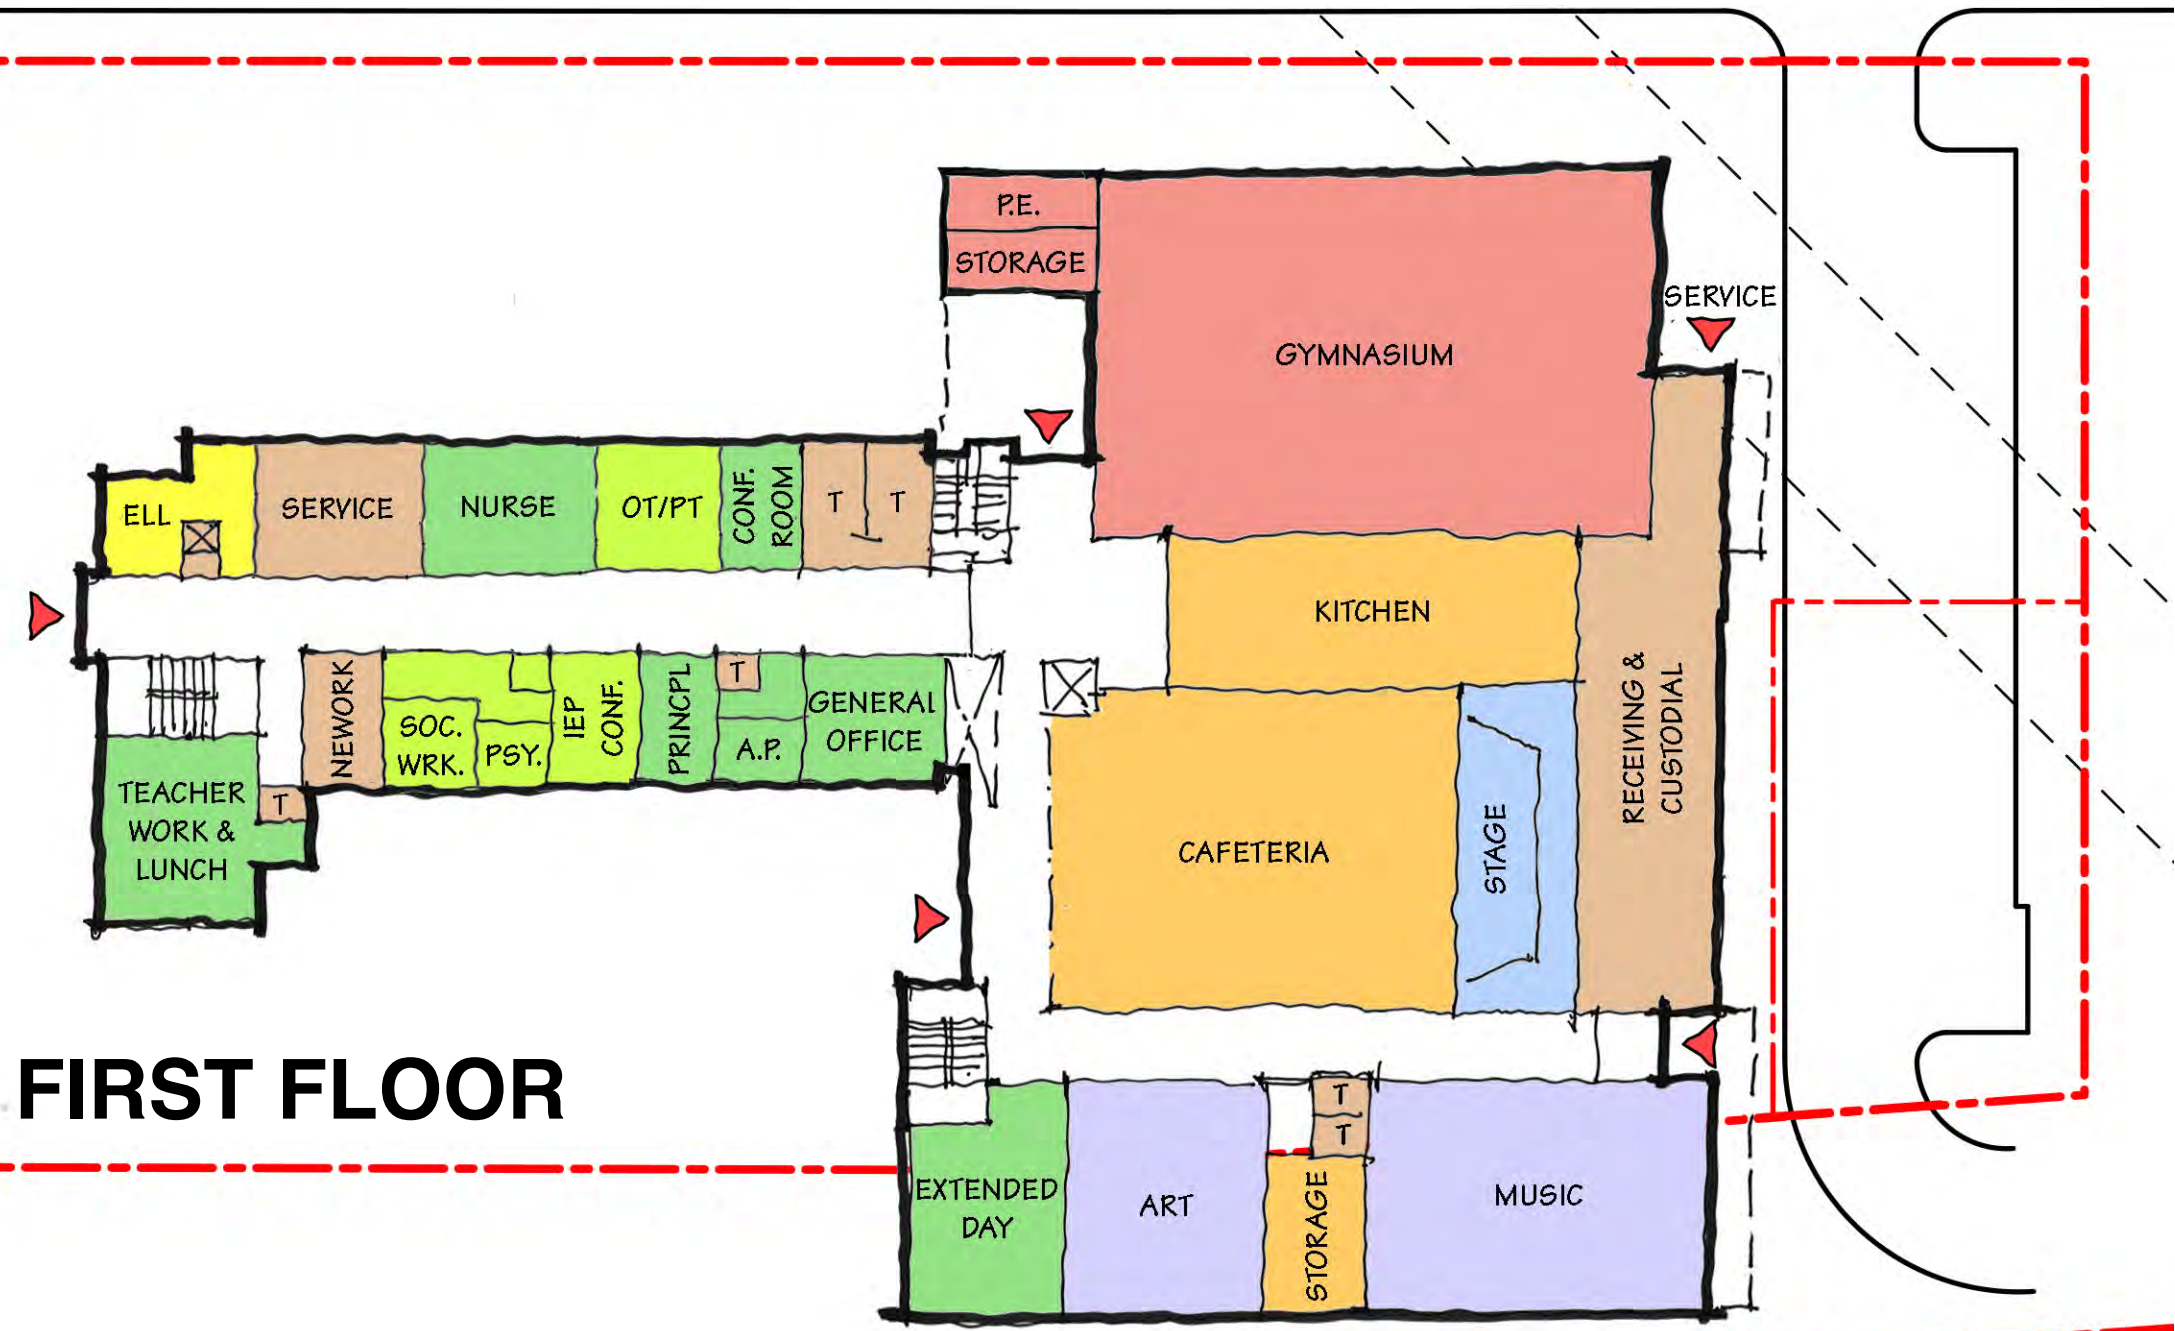

- LIBRARY
- ART/MUSIC
- STAGE
- GYMNASIUM
- KITCHEN/CAFETERIA
- ADMINISTRATION
- BUILDING SERVICES

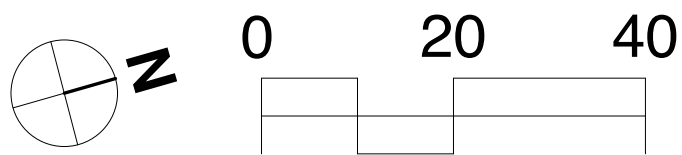

SECOND FLOOR

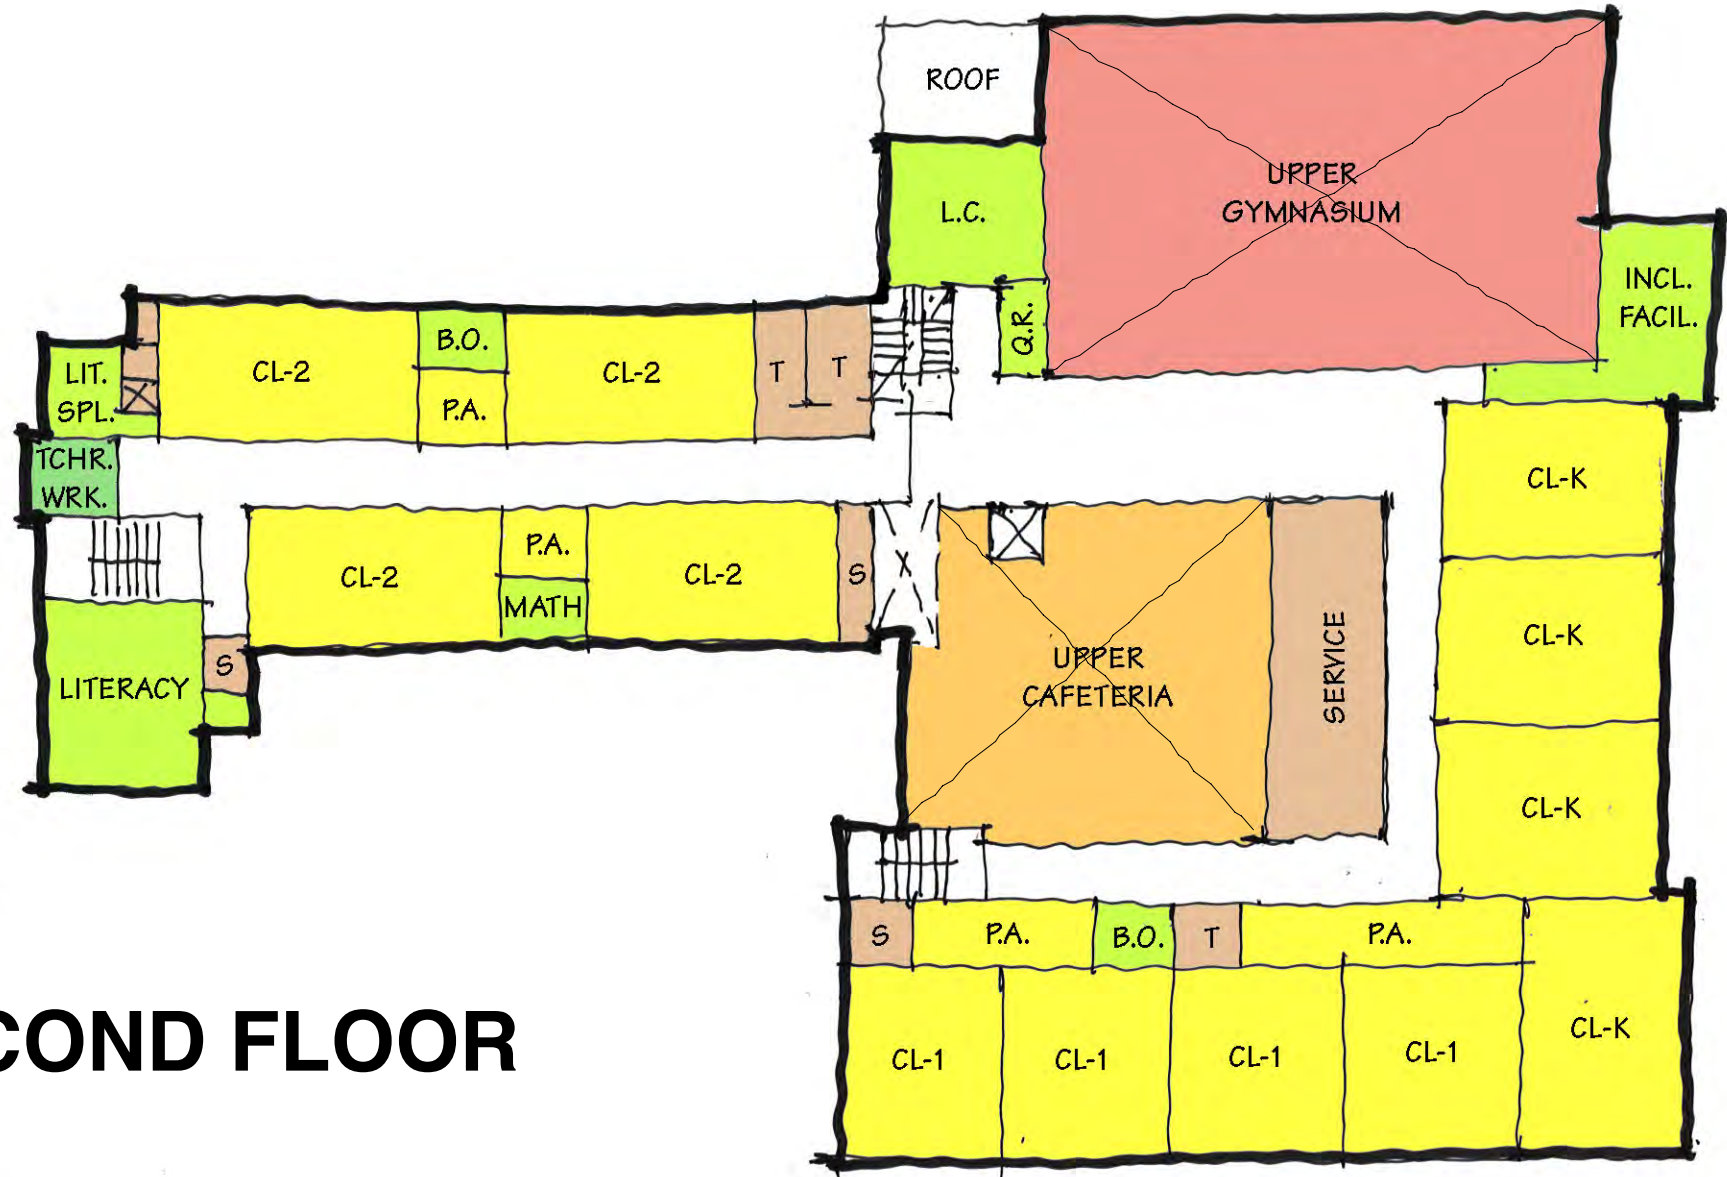

THIRD FLOOR




# Concept B.4




**LEGEND**


- CLASSROOM
- SPECIAL EDUCATION
- LIBRARY
- ART/MUSIC
- STAGE
- GYMNASIUM
- KITCHEN/CAFETERIA
- ADMINISTRATION
- BUILDING SERVICES

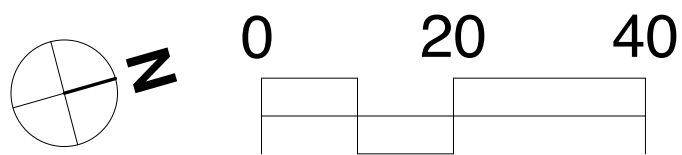


# A Series Summary

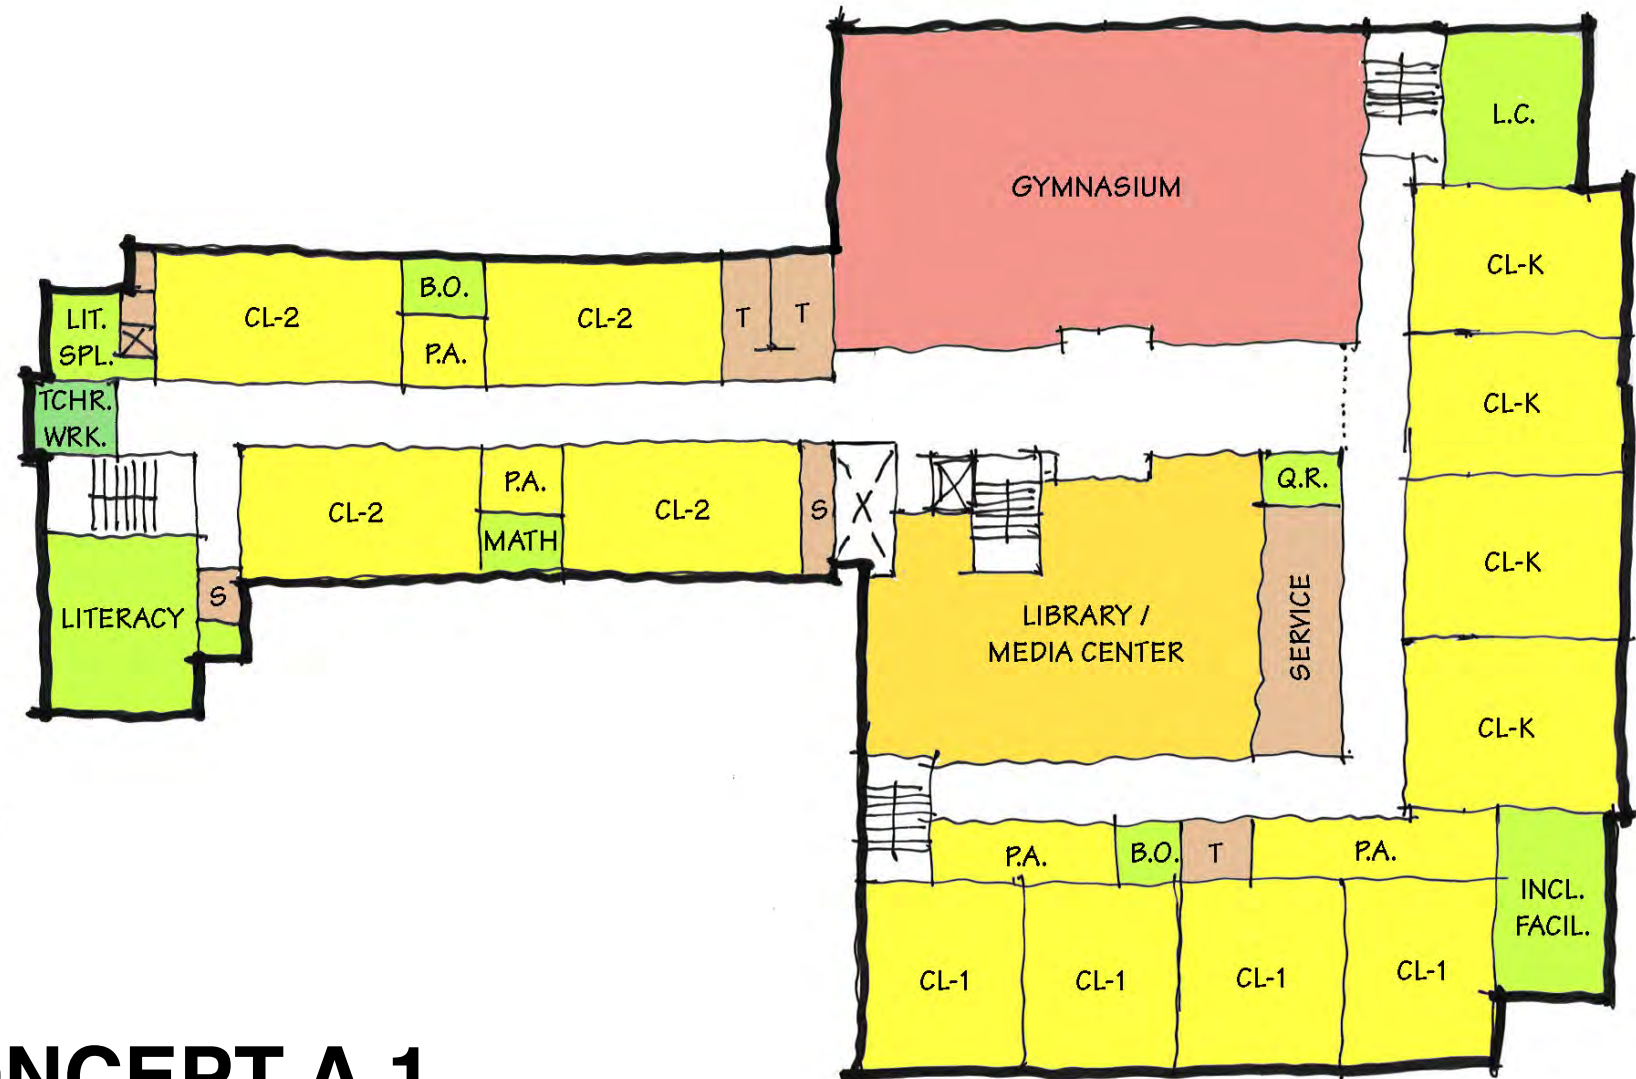

CONCEPT A.1

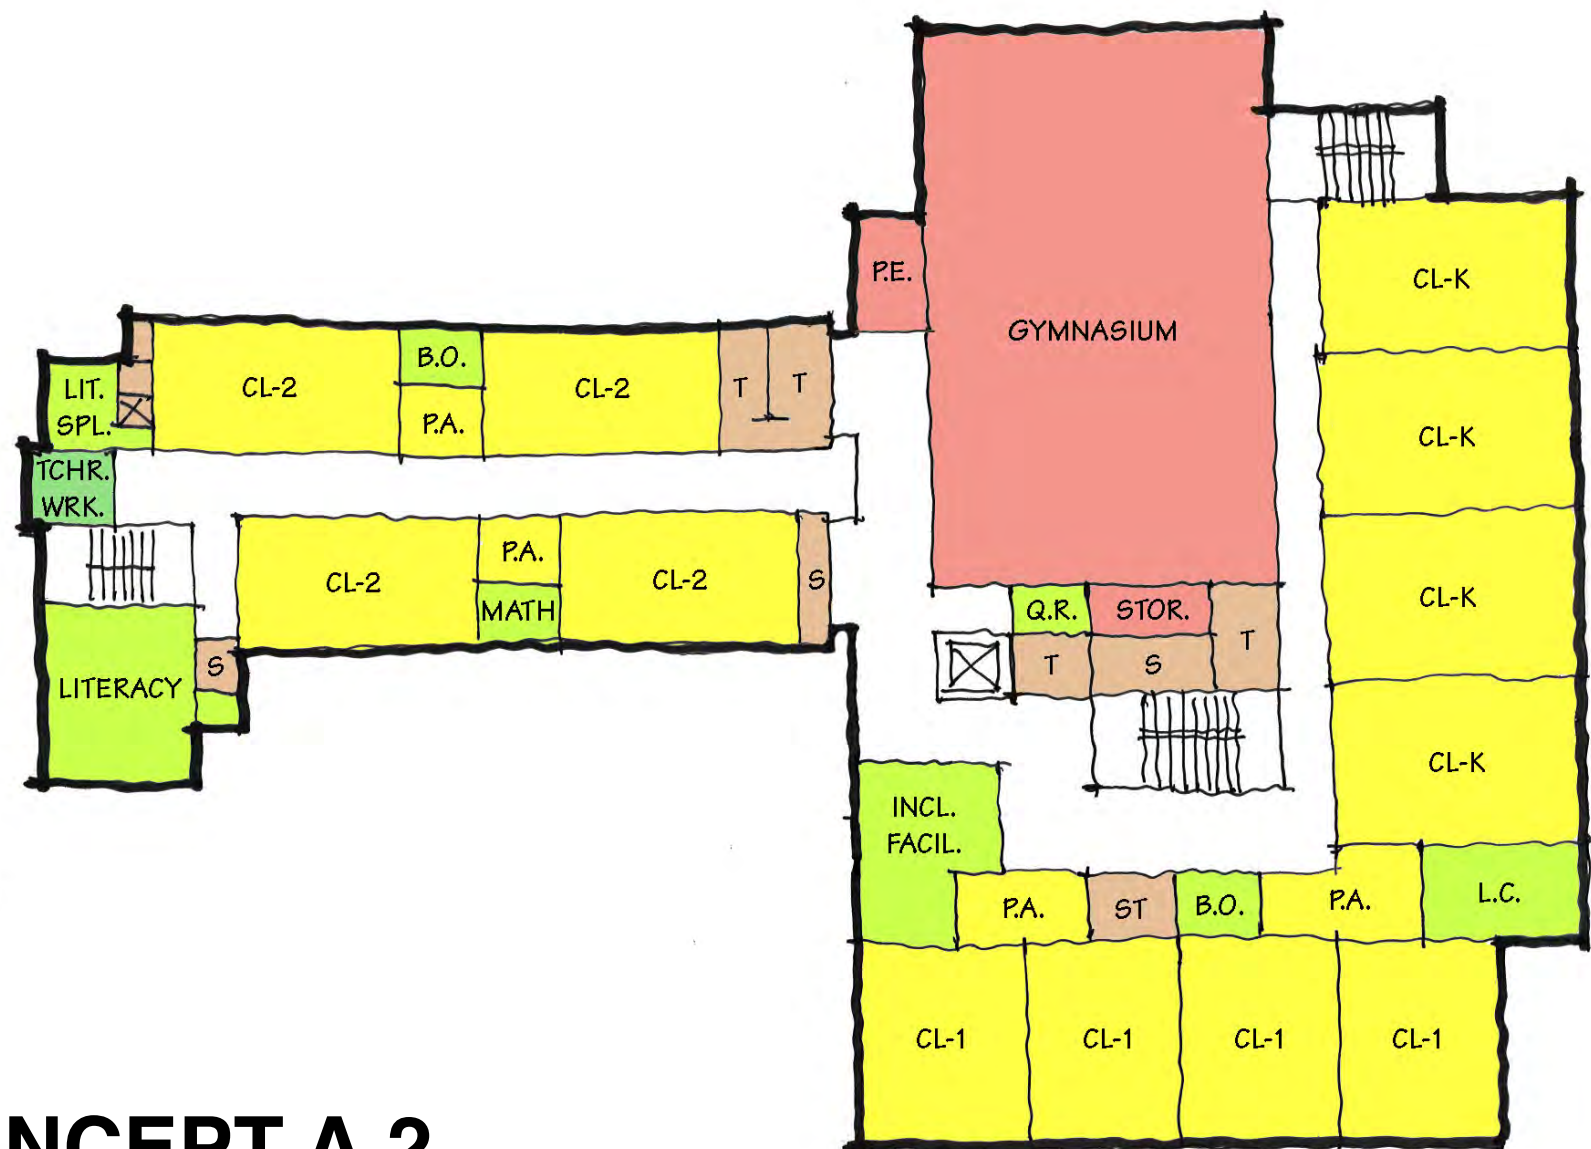

CONCEPT A.2

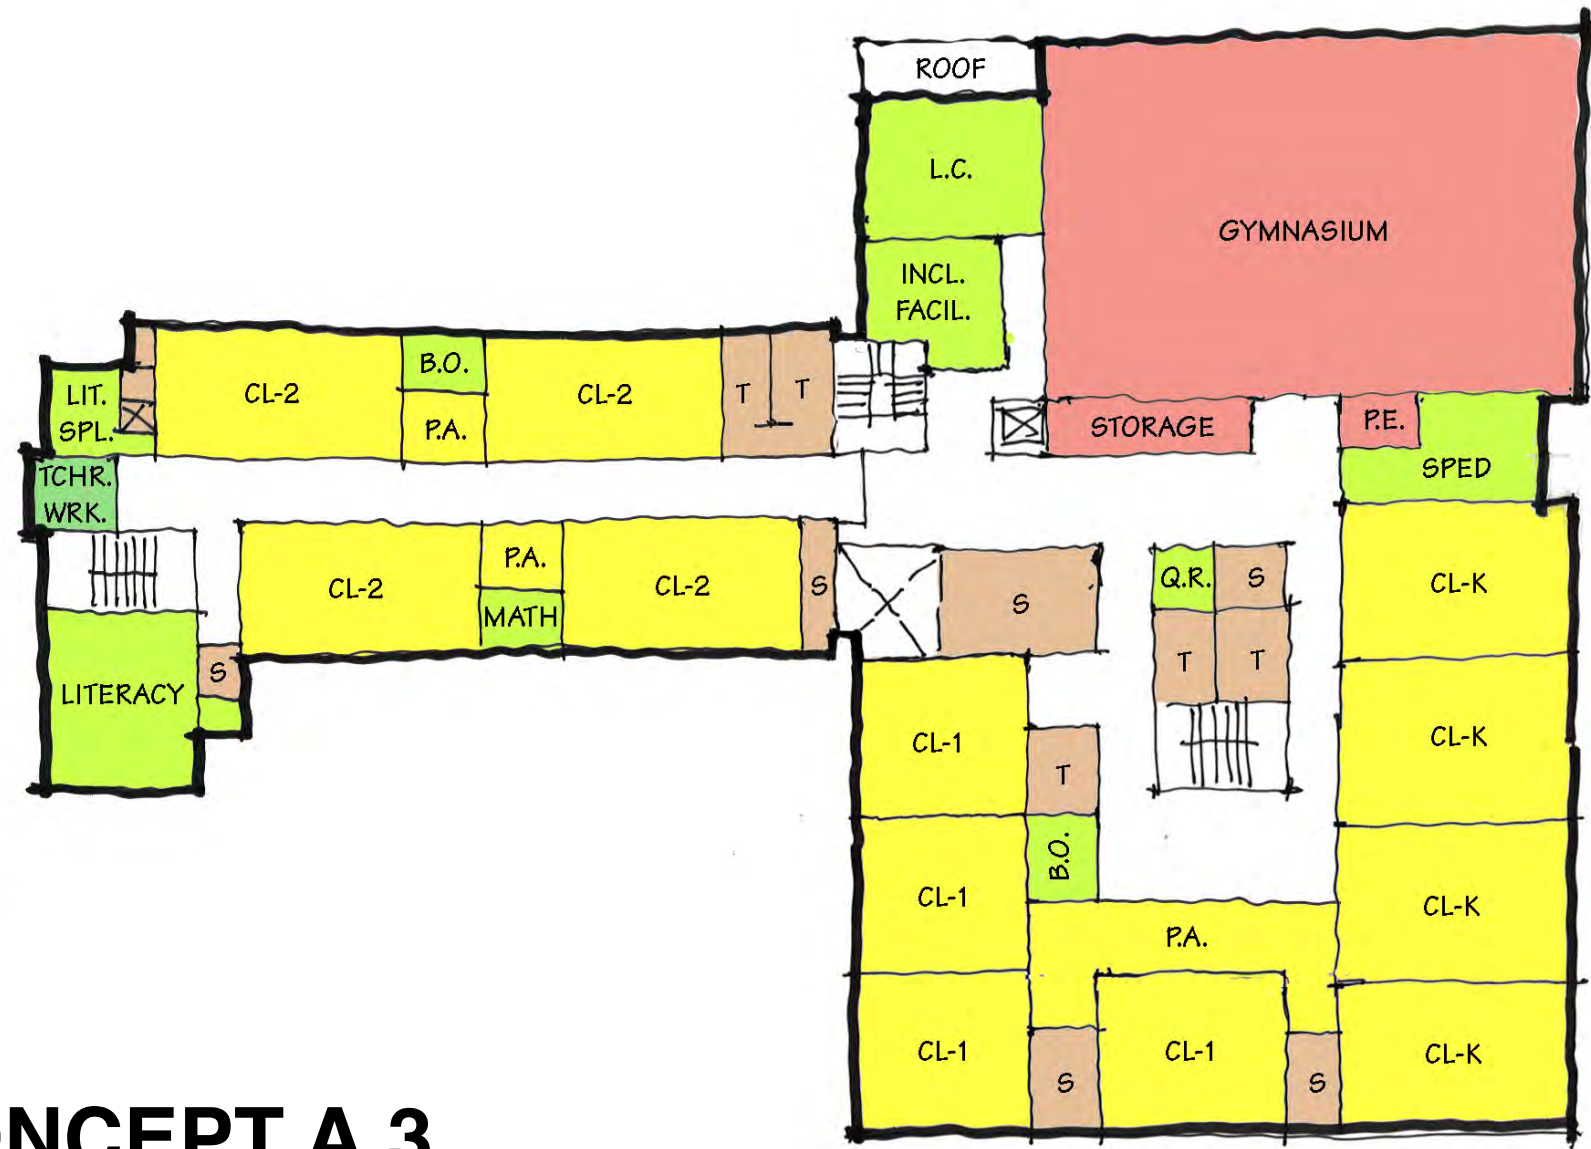

CONCEPT A.3




CONCEPT A.4

# B Series Summary




CONCEPT B.1

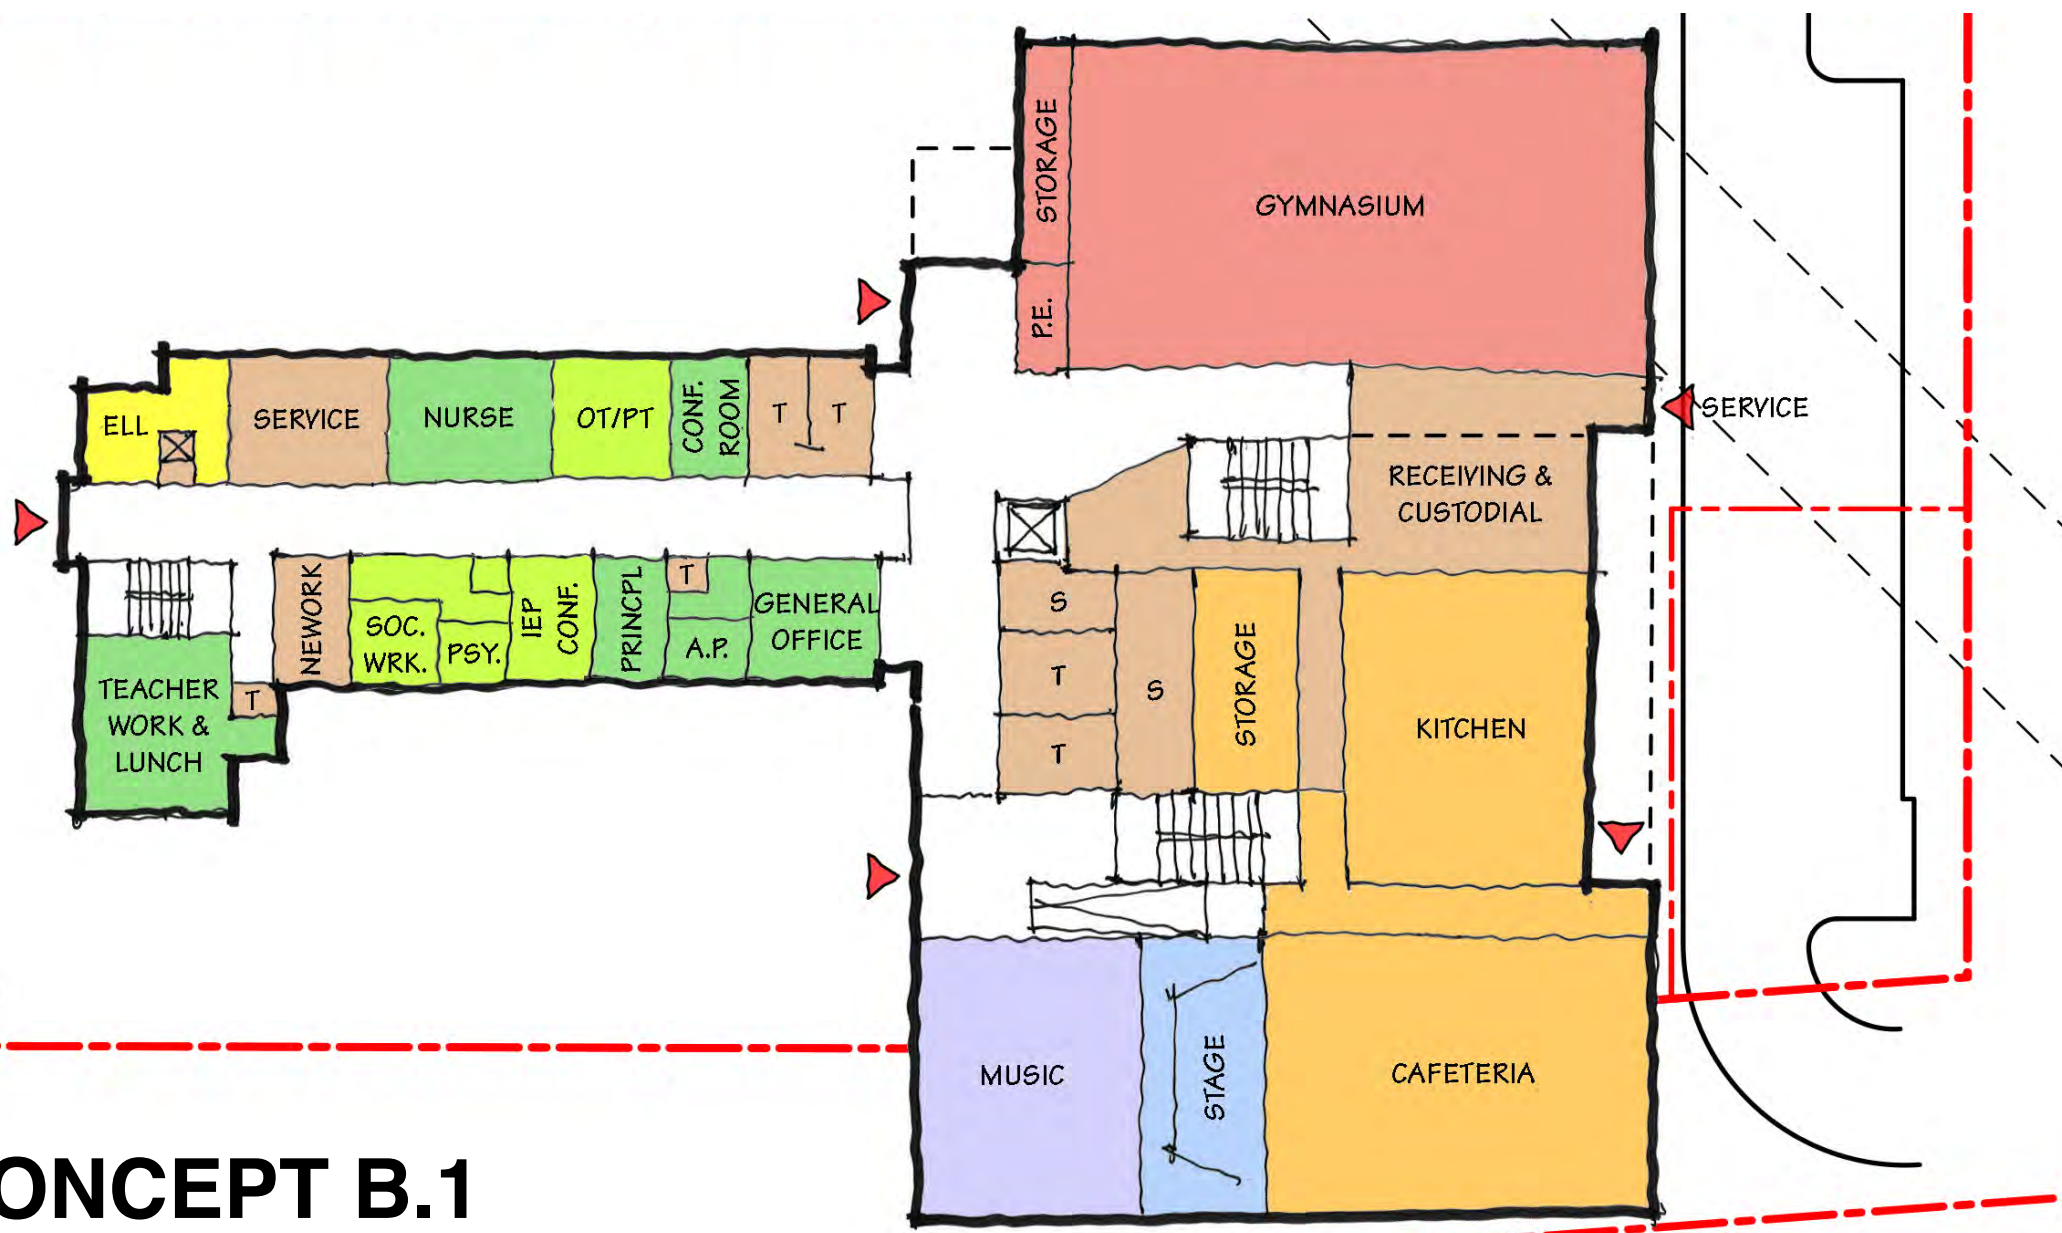

CONCEPT B.2




CONCEPT B.3

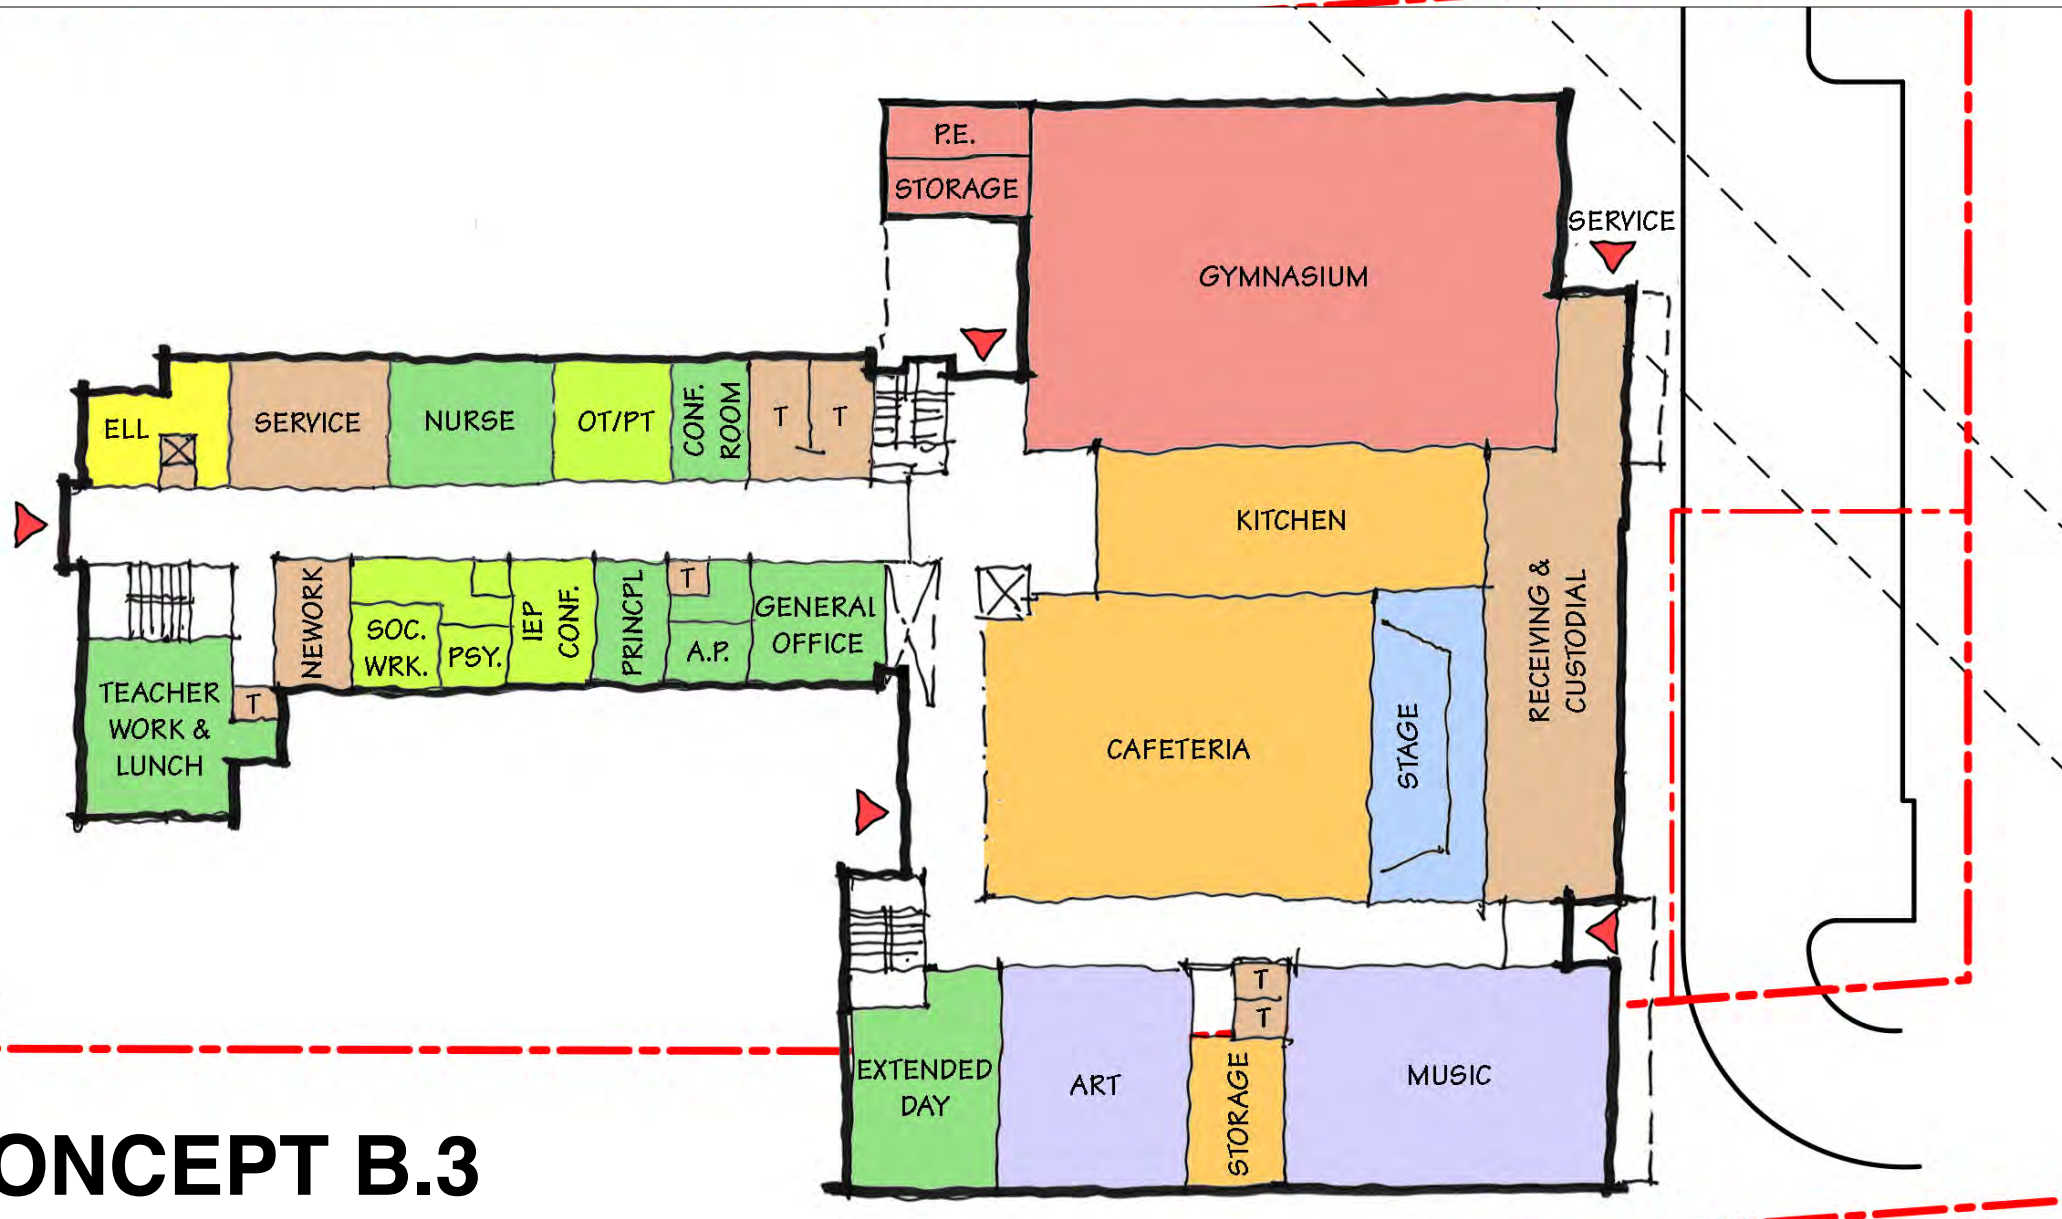


CONCEPT B.4




# Footprint Comparison

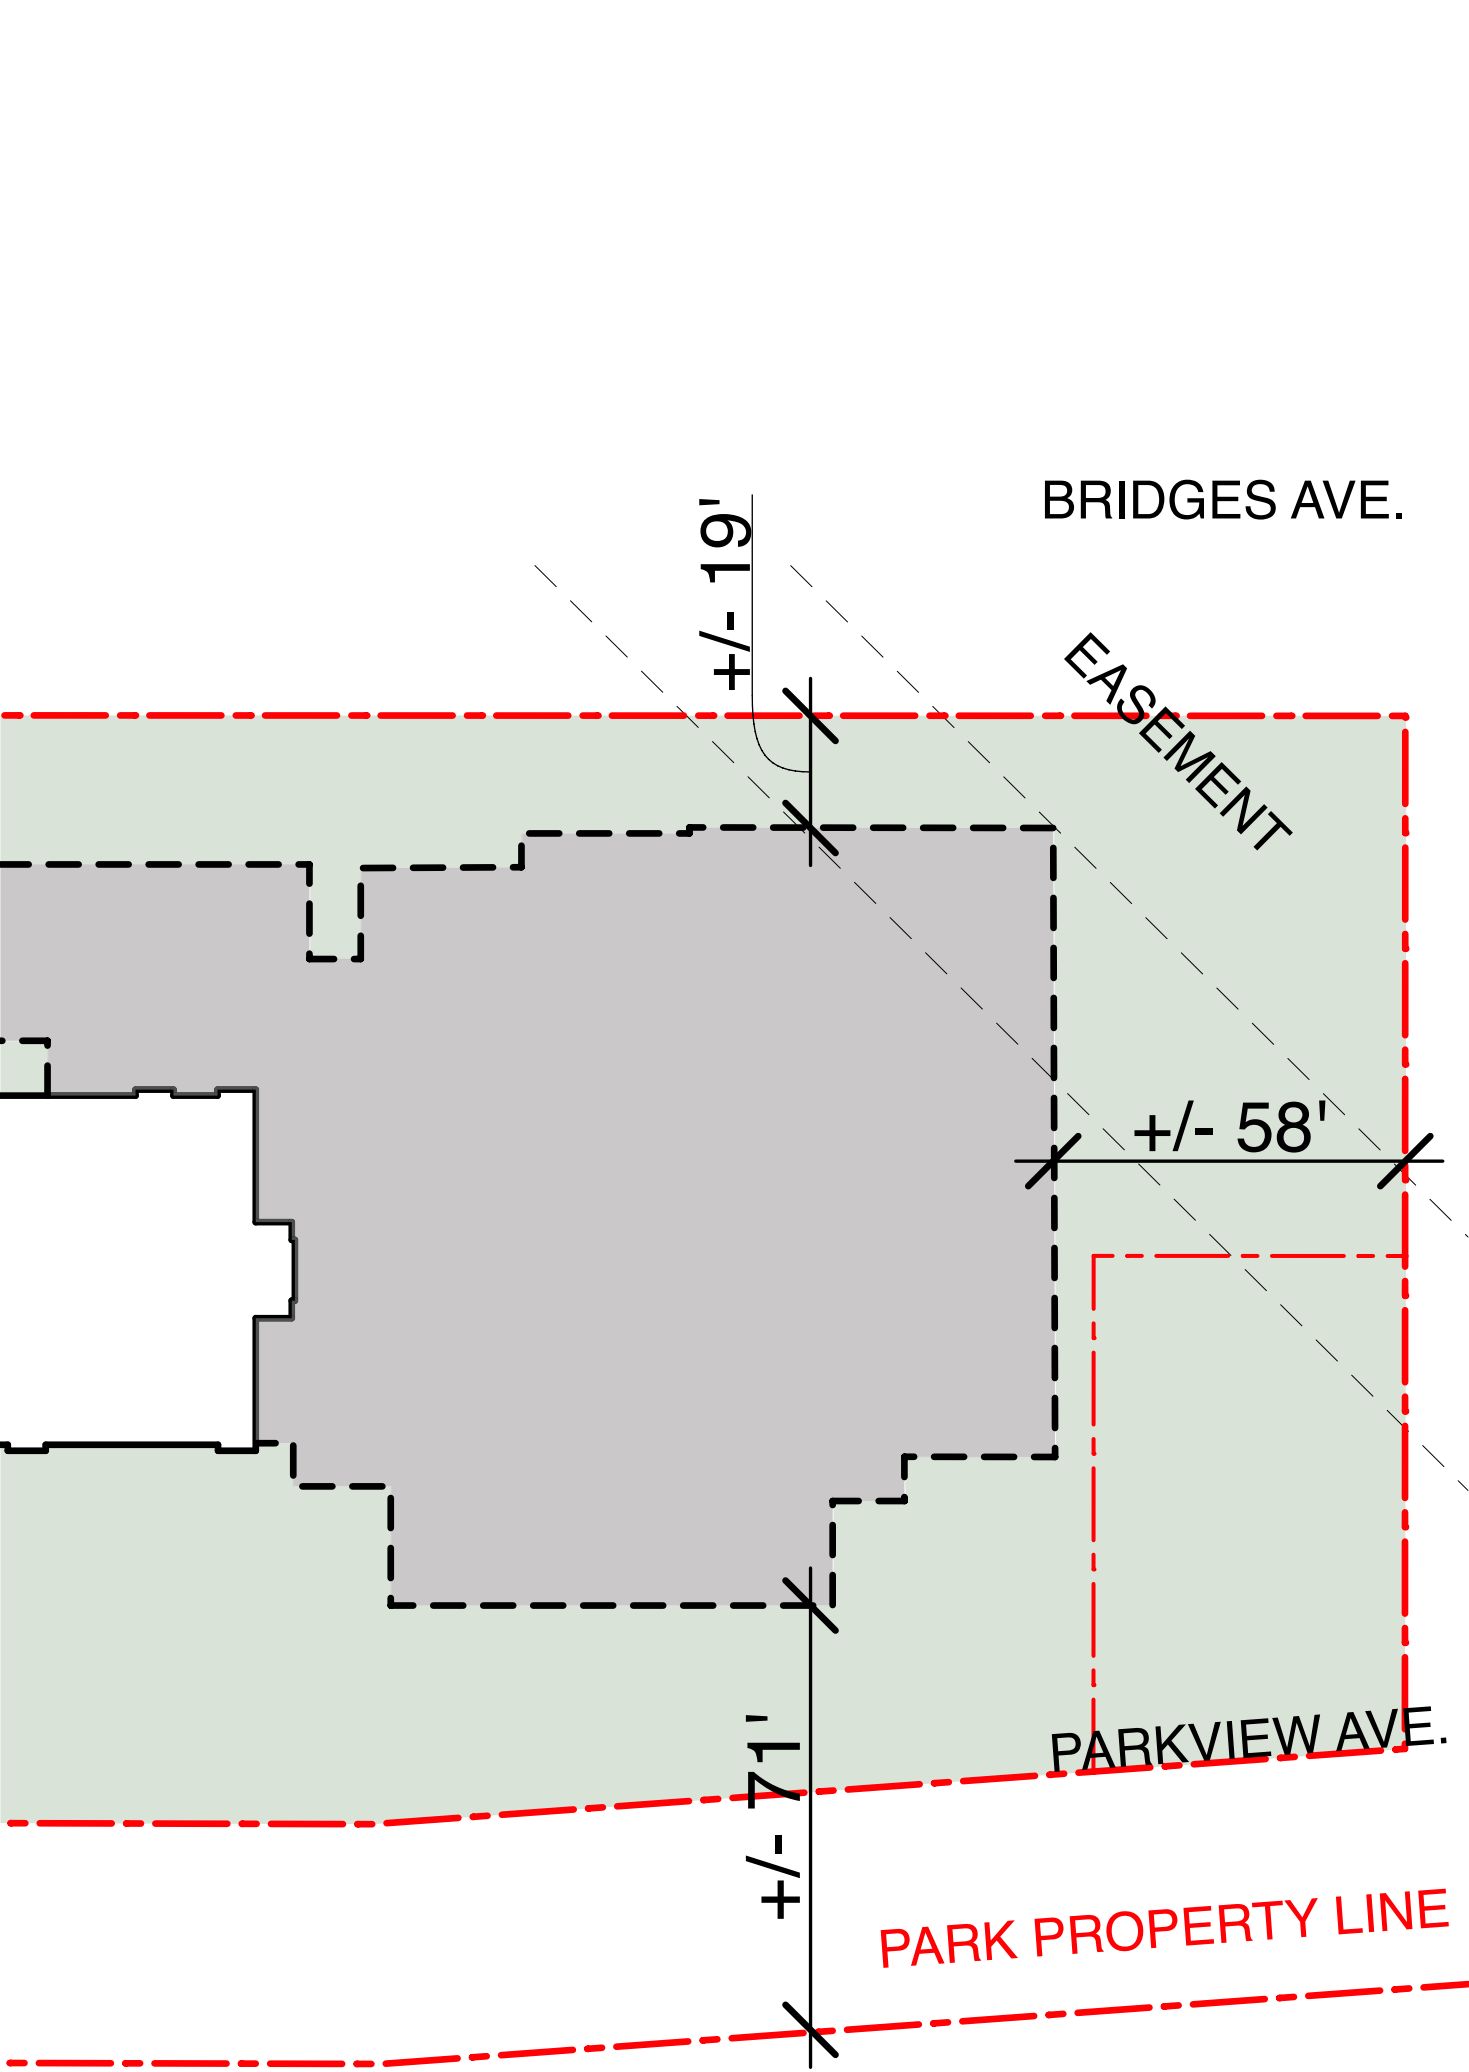

EXISTING CONDITIONS

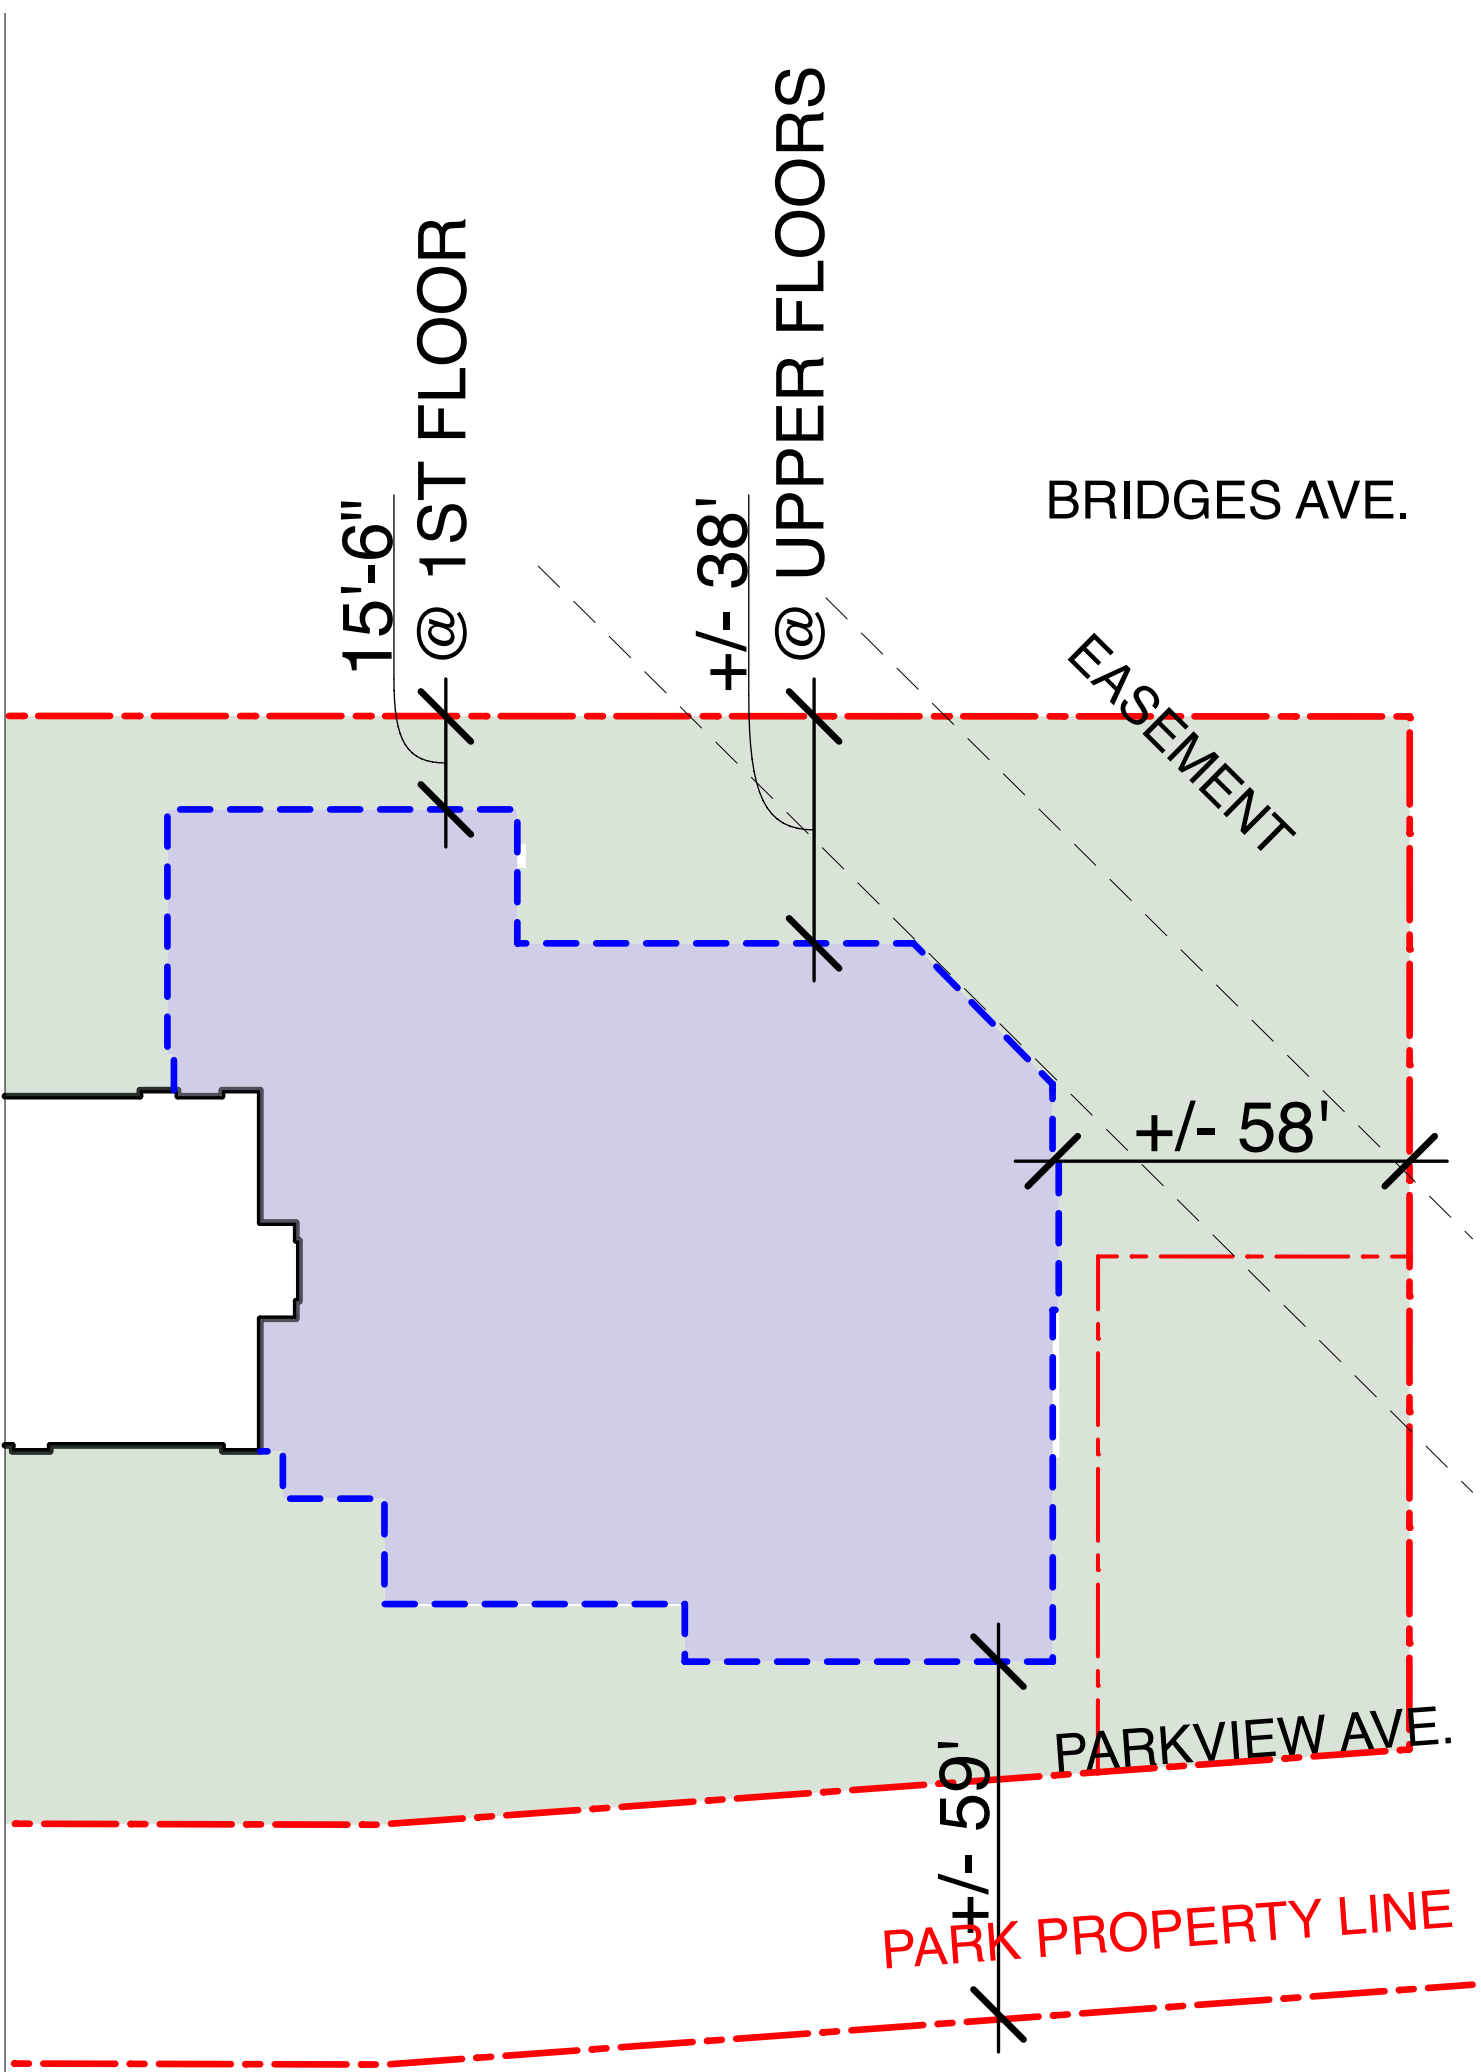

PREVIOUSLY PROPOSED

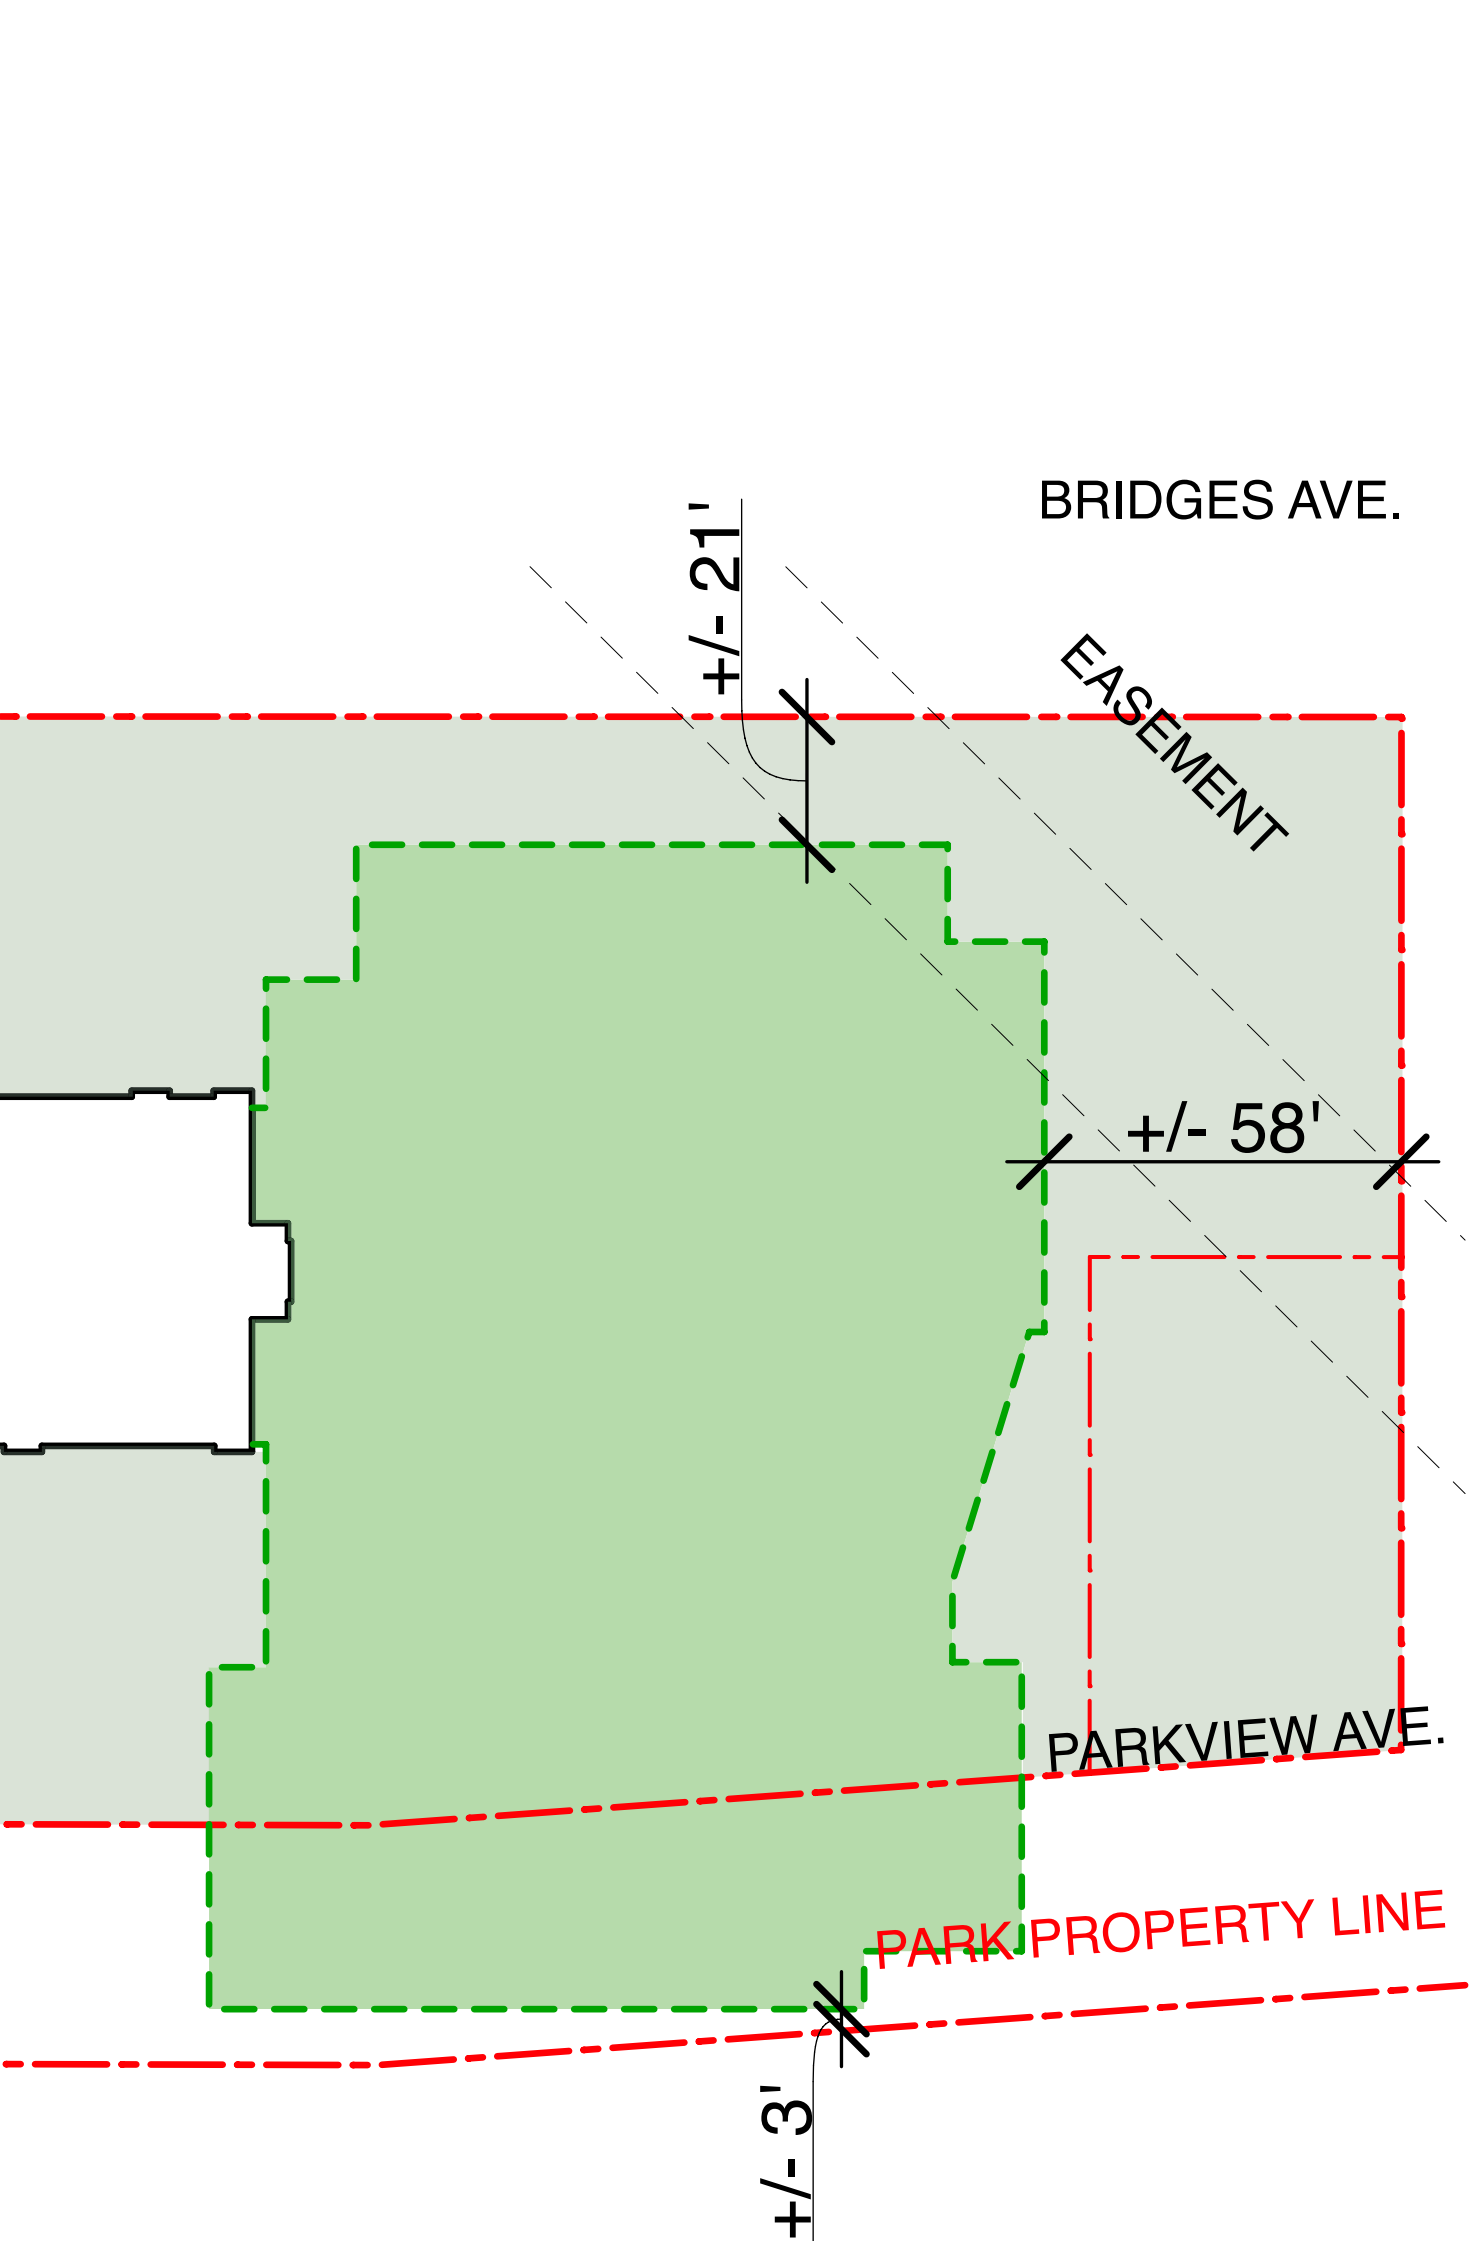

CURRENT PROPOSED