



SBC / DRC Meeting


January 19, 2017



Cabot School



First Floor Plan

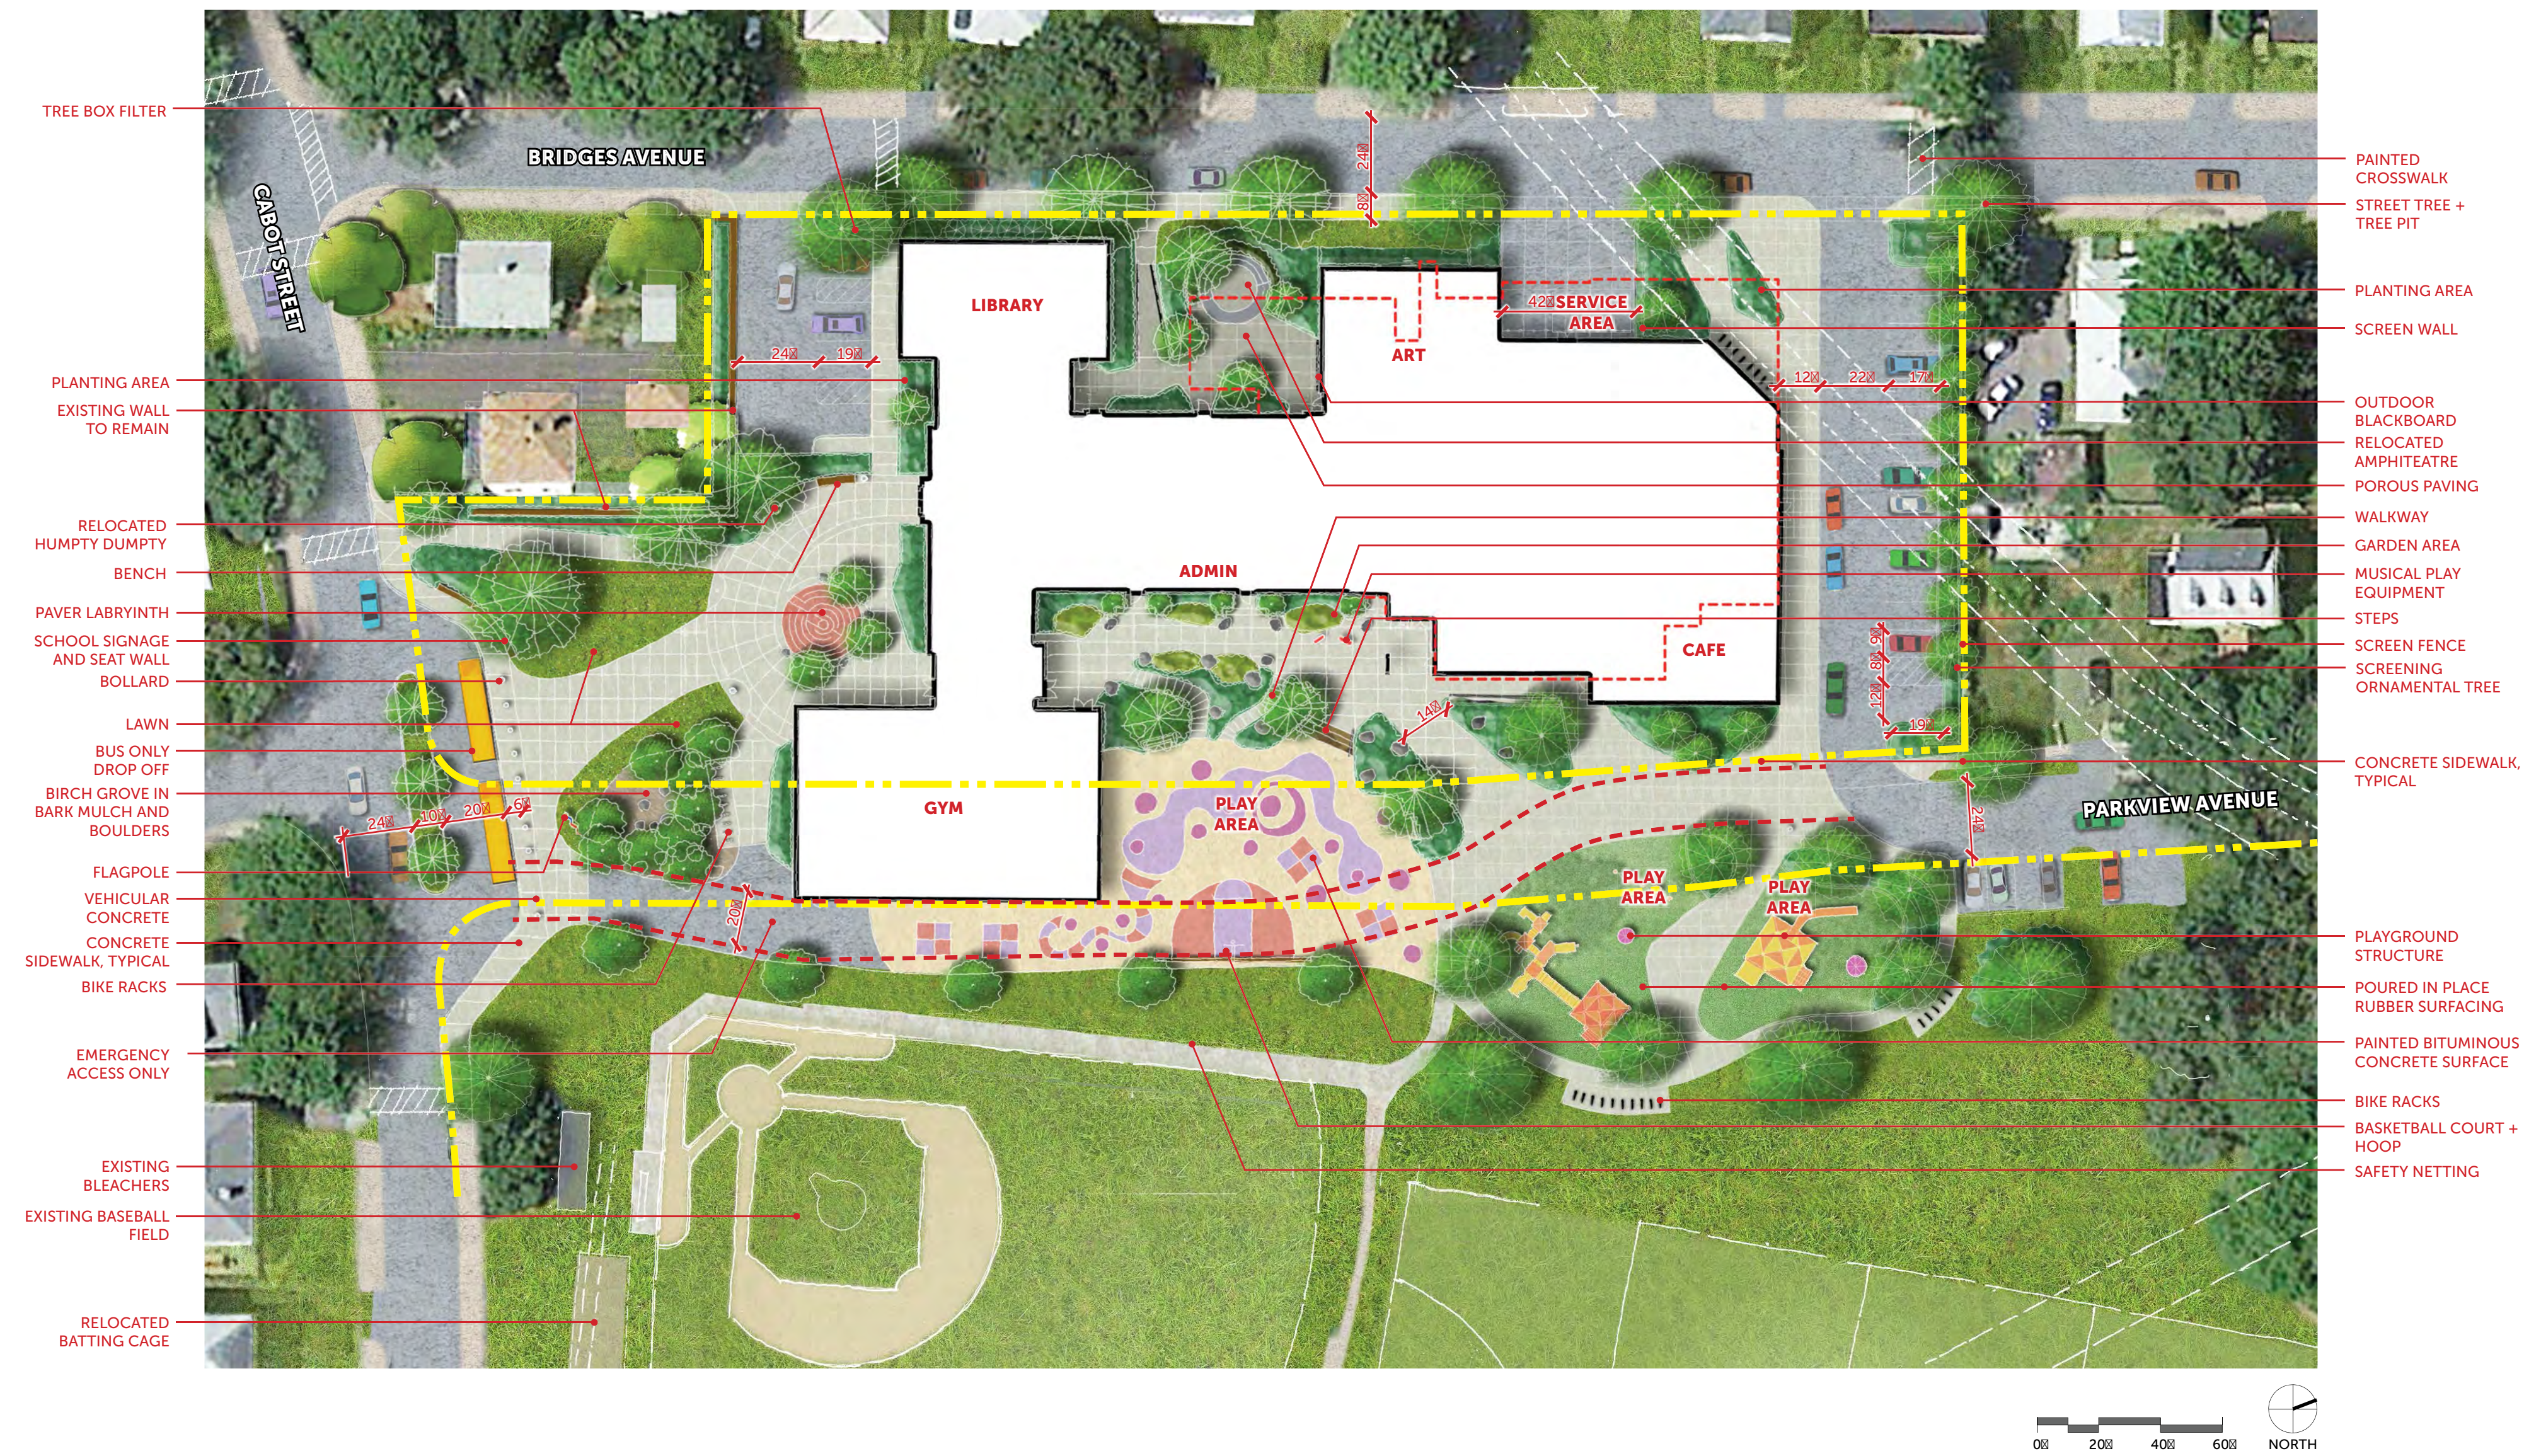

First Floor Plan



Second Floor Plan




Third Floor Plan





East Elevation

Facade Treatment

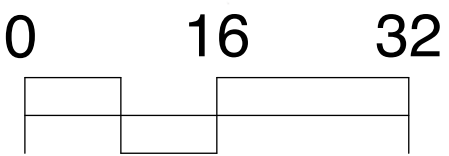


South Elevation

Facade Treatment

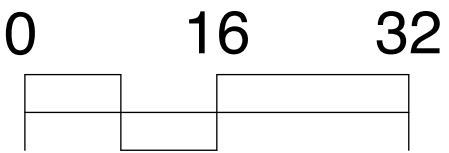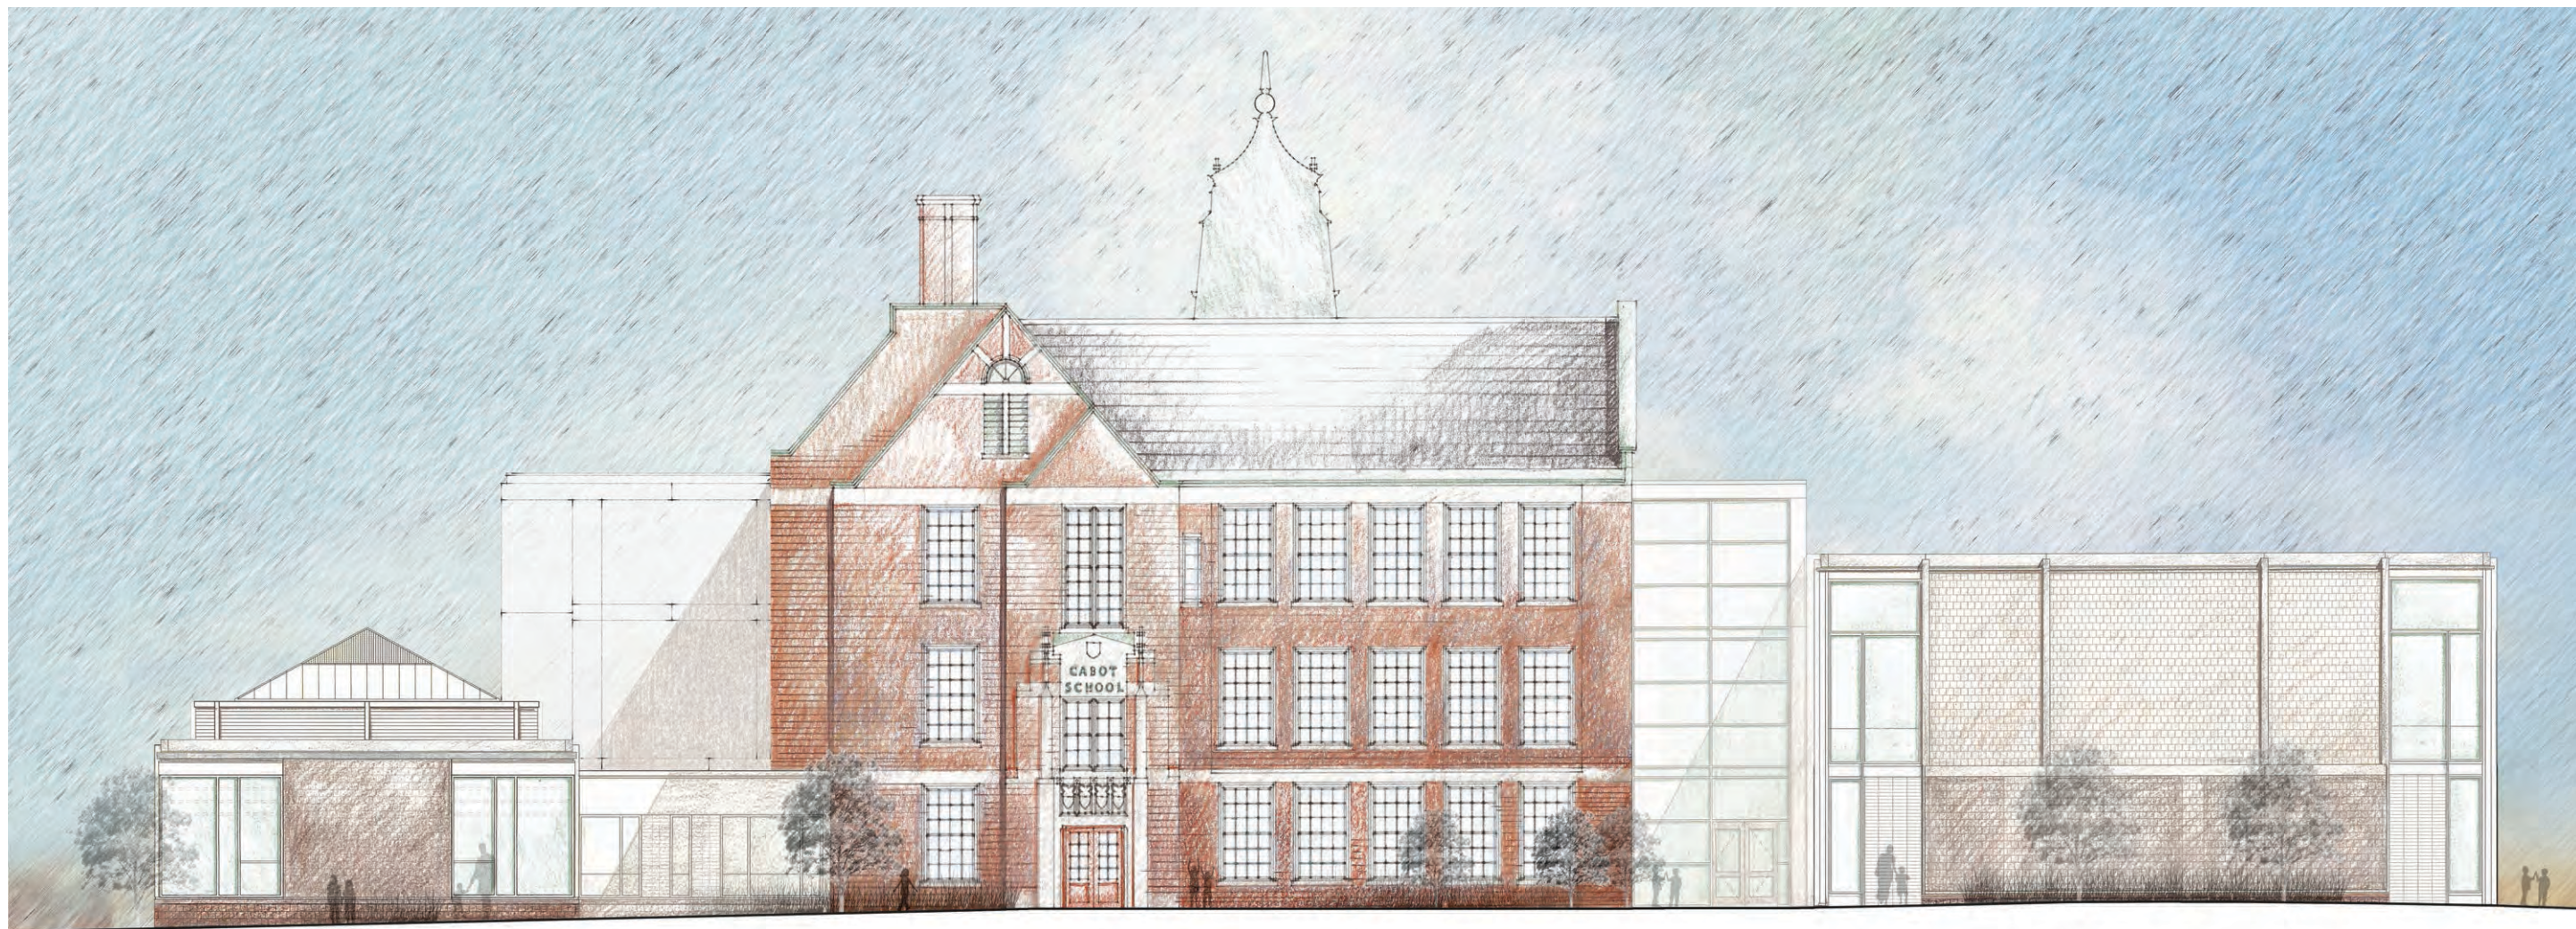


West Elevation

Facade Treatment

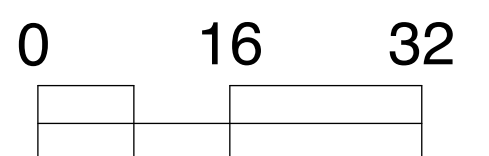


North Elevation

Facade Treatment

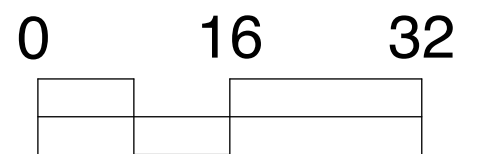



East Elevation

Masonry Color

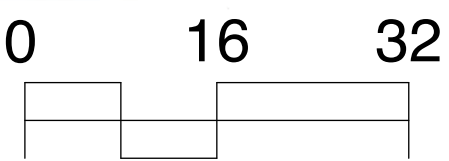


South Elevation

Masonry Color

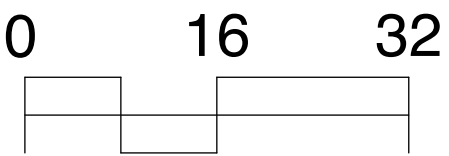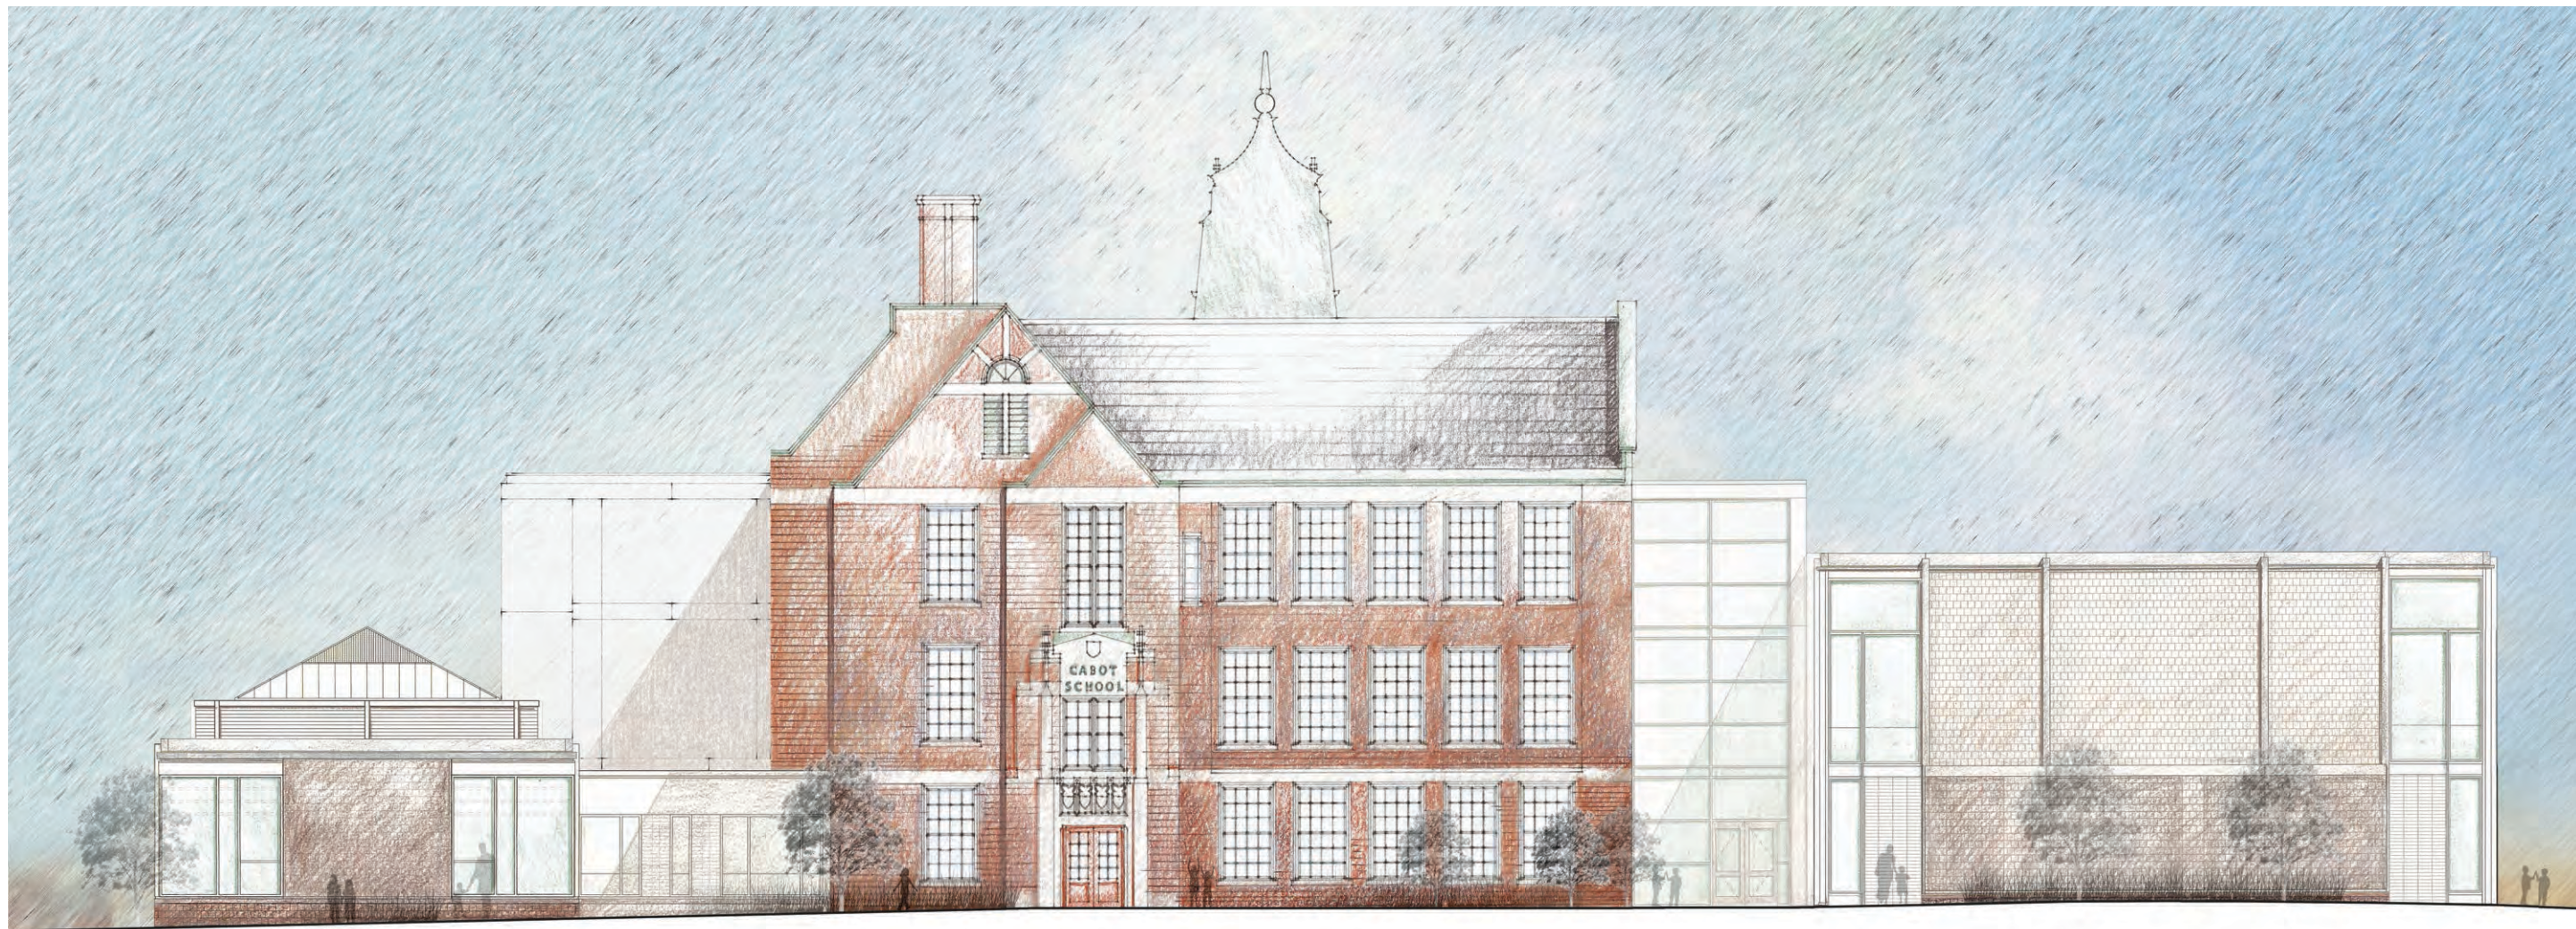


West Elevation

Masonry Color

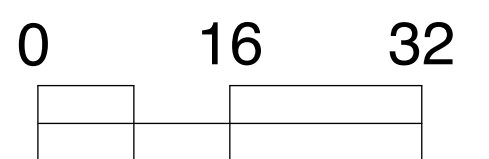


North Elevation


Masonry Color

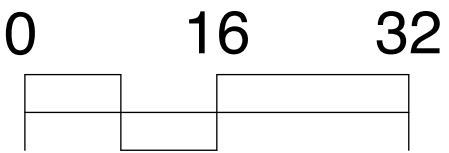

First Floor Corridor

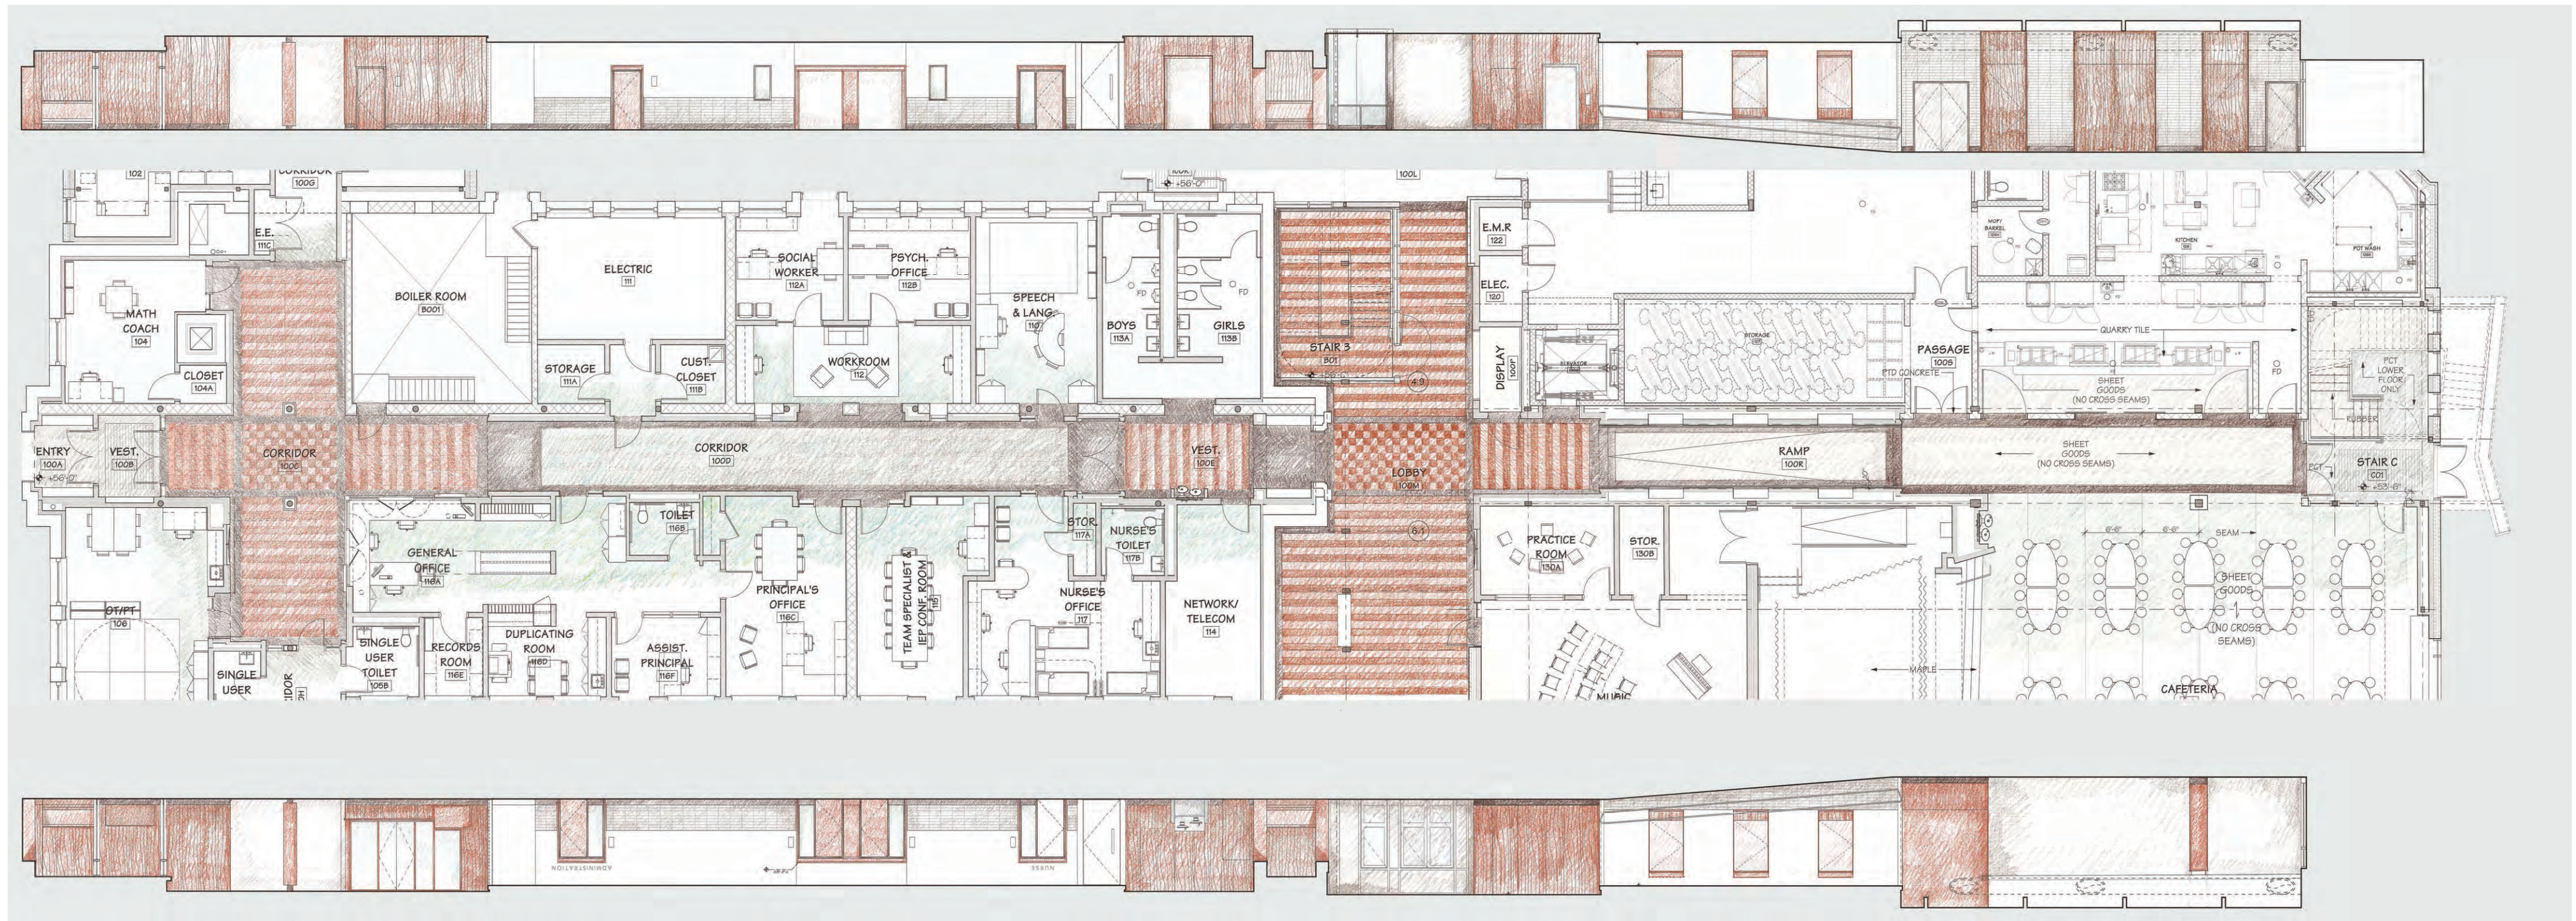

Second Floor Corridor

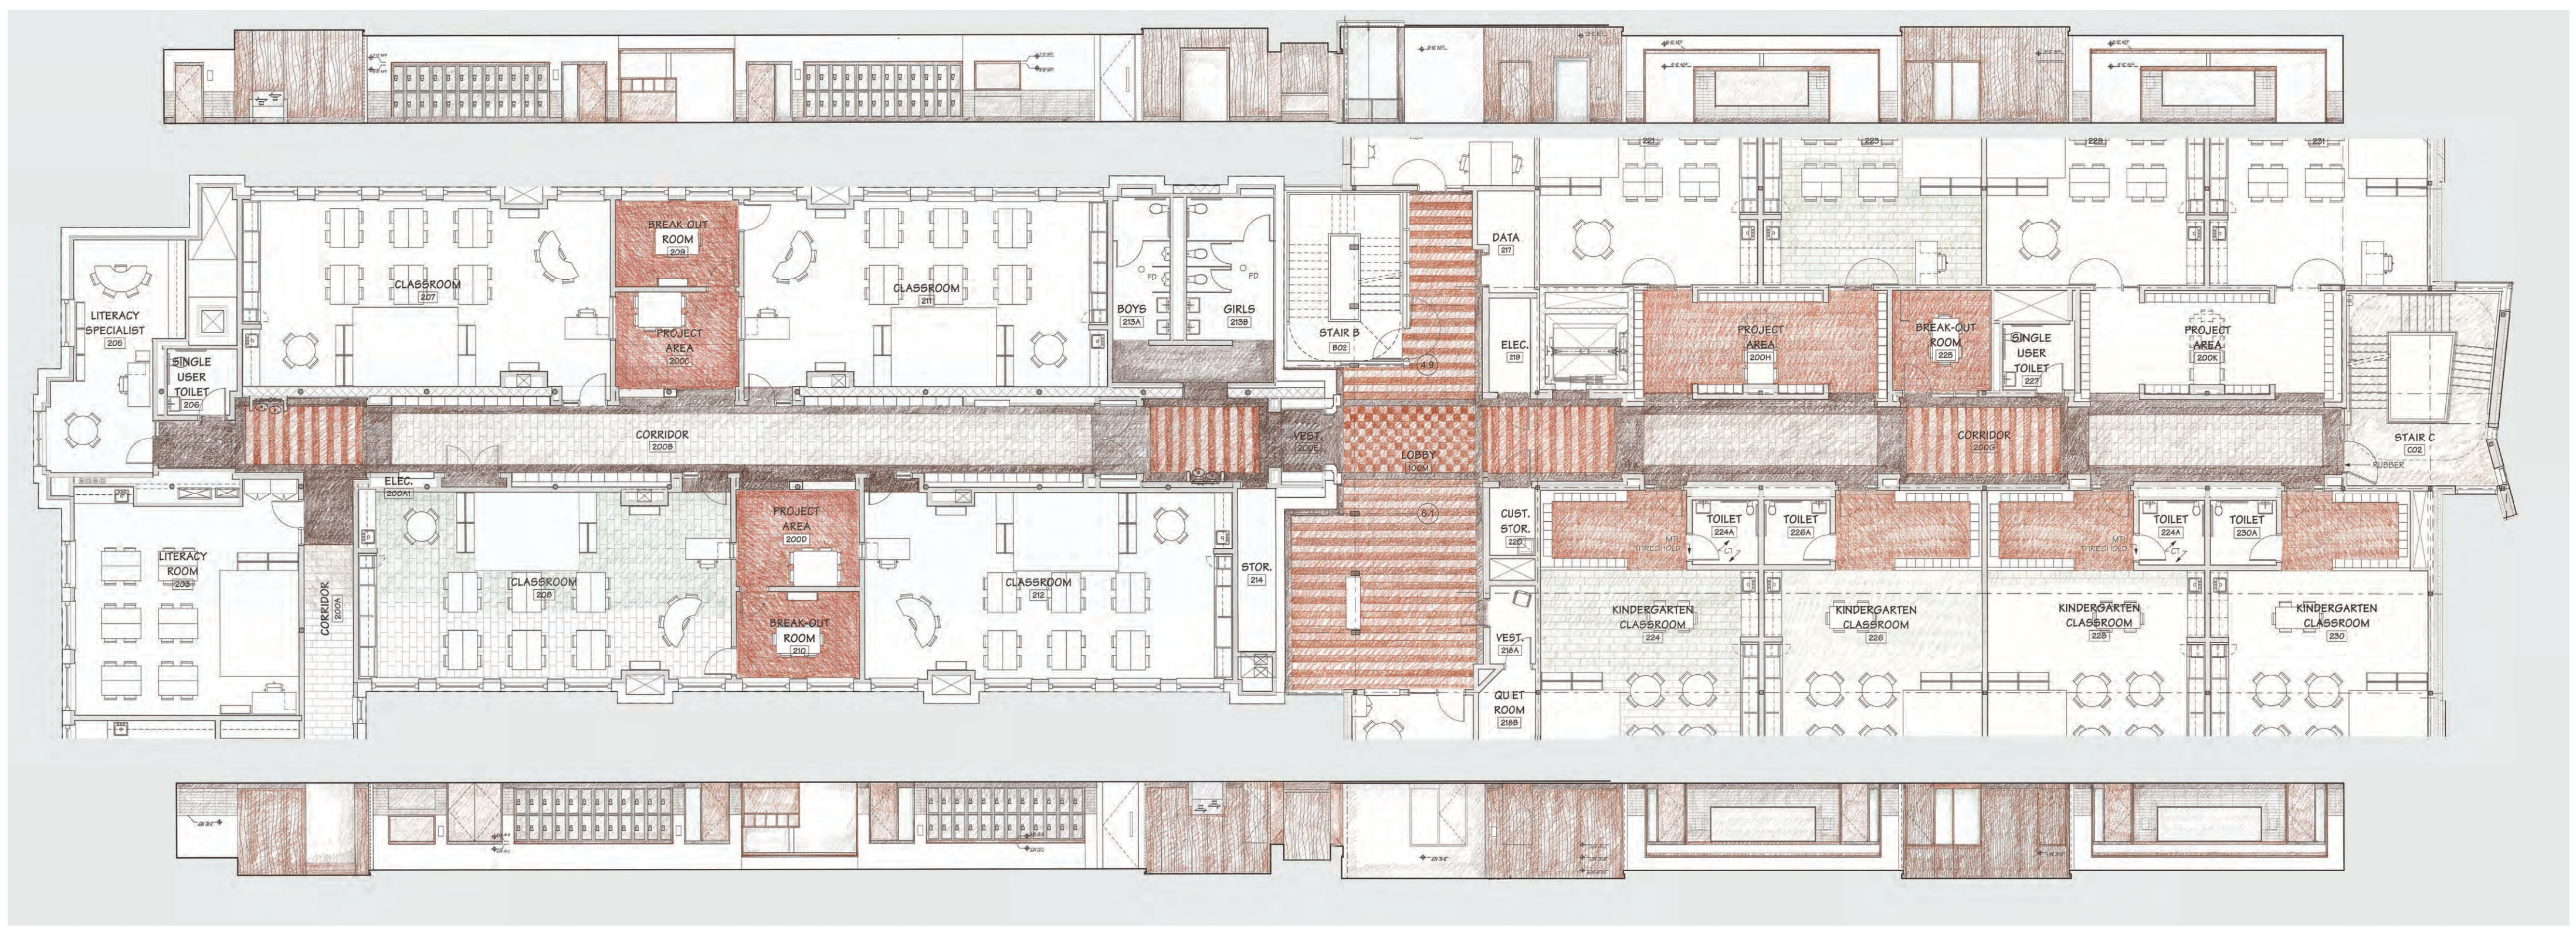


[illegible]


First Floor Lobby




Gym Roof Access

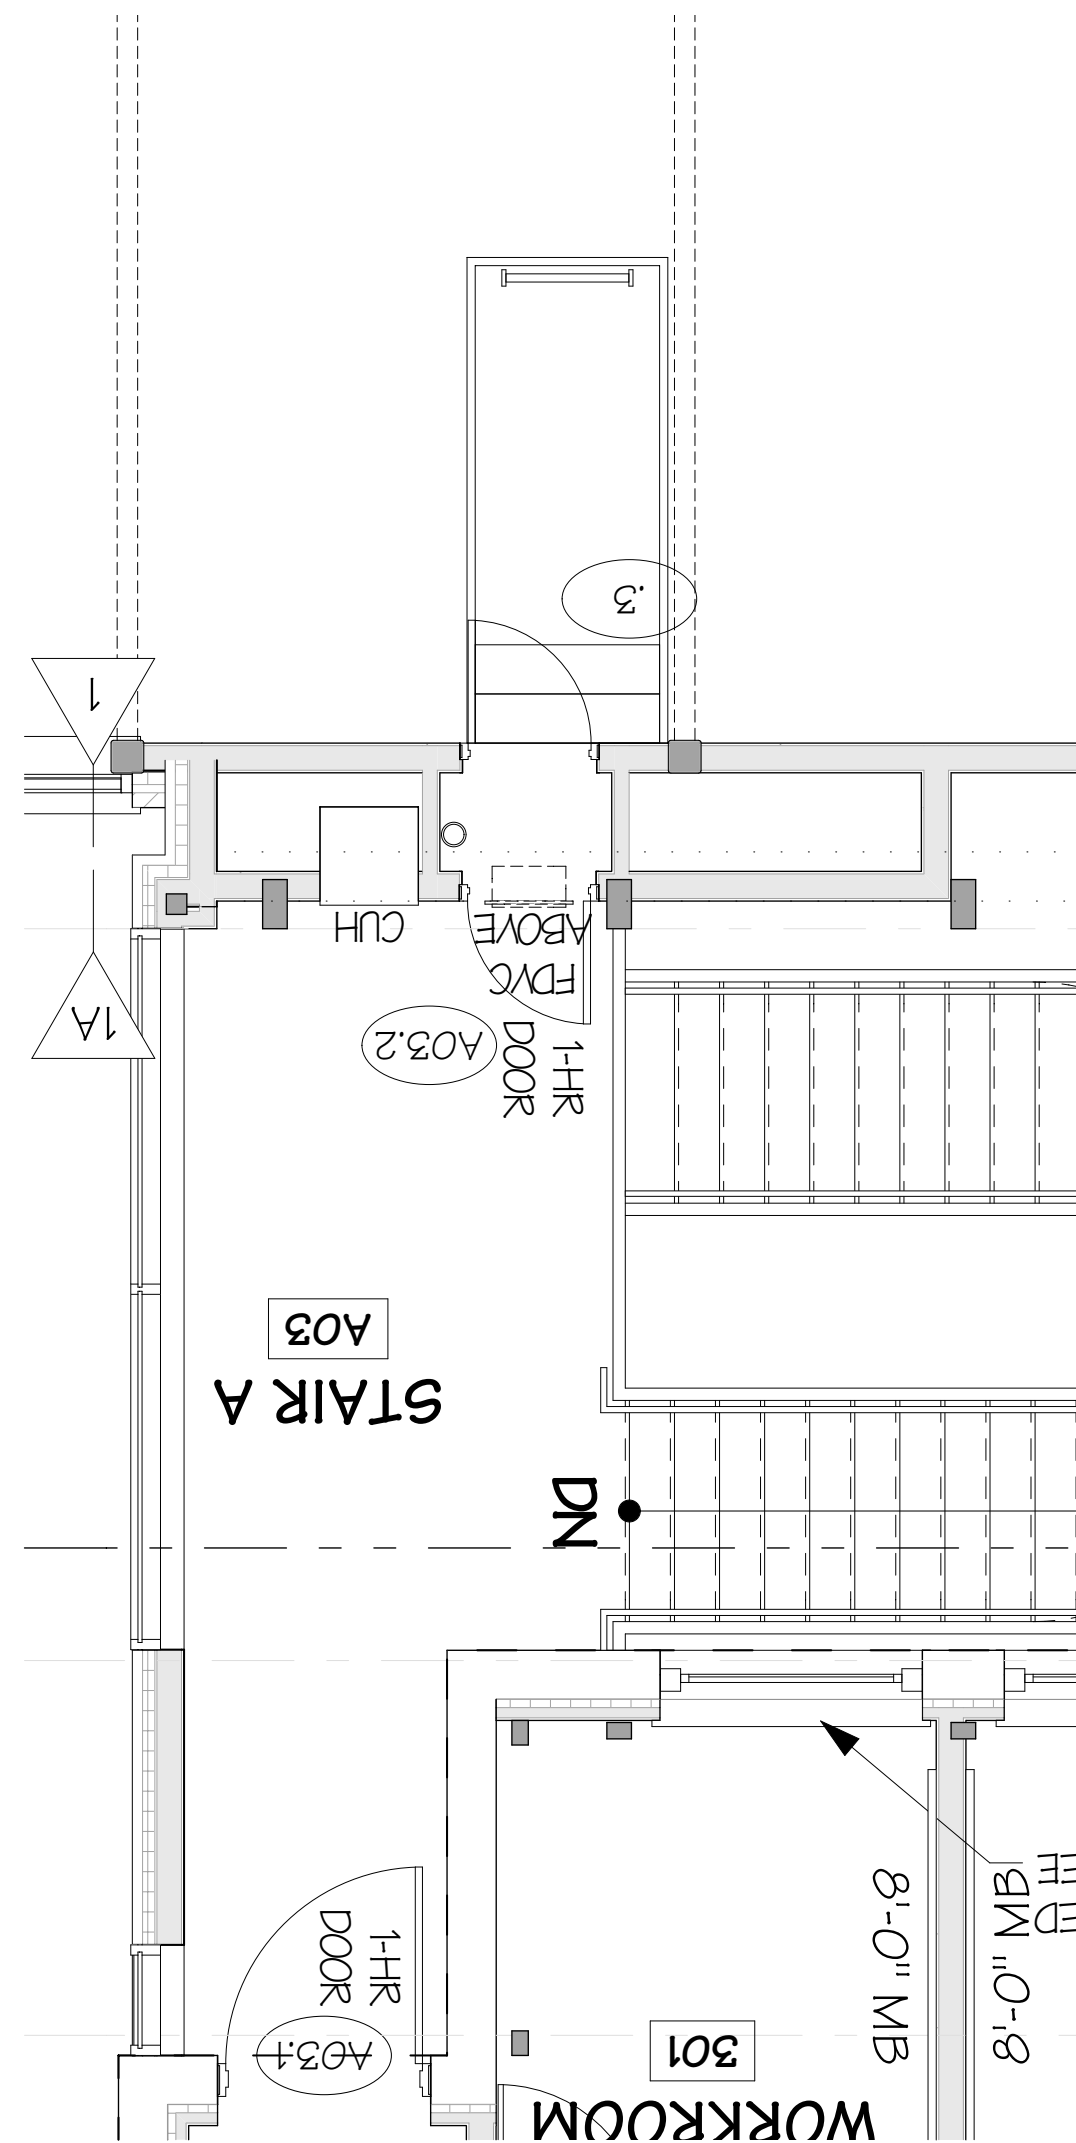

3rd Floor Plan @ Gym Catwalk
SCALE: 1/2" = 1'-0"

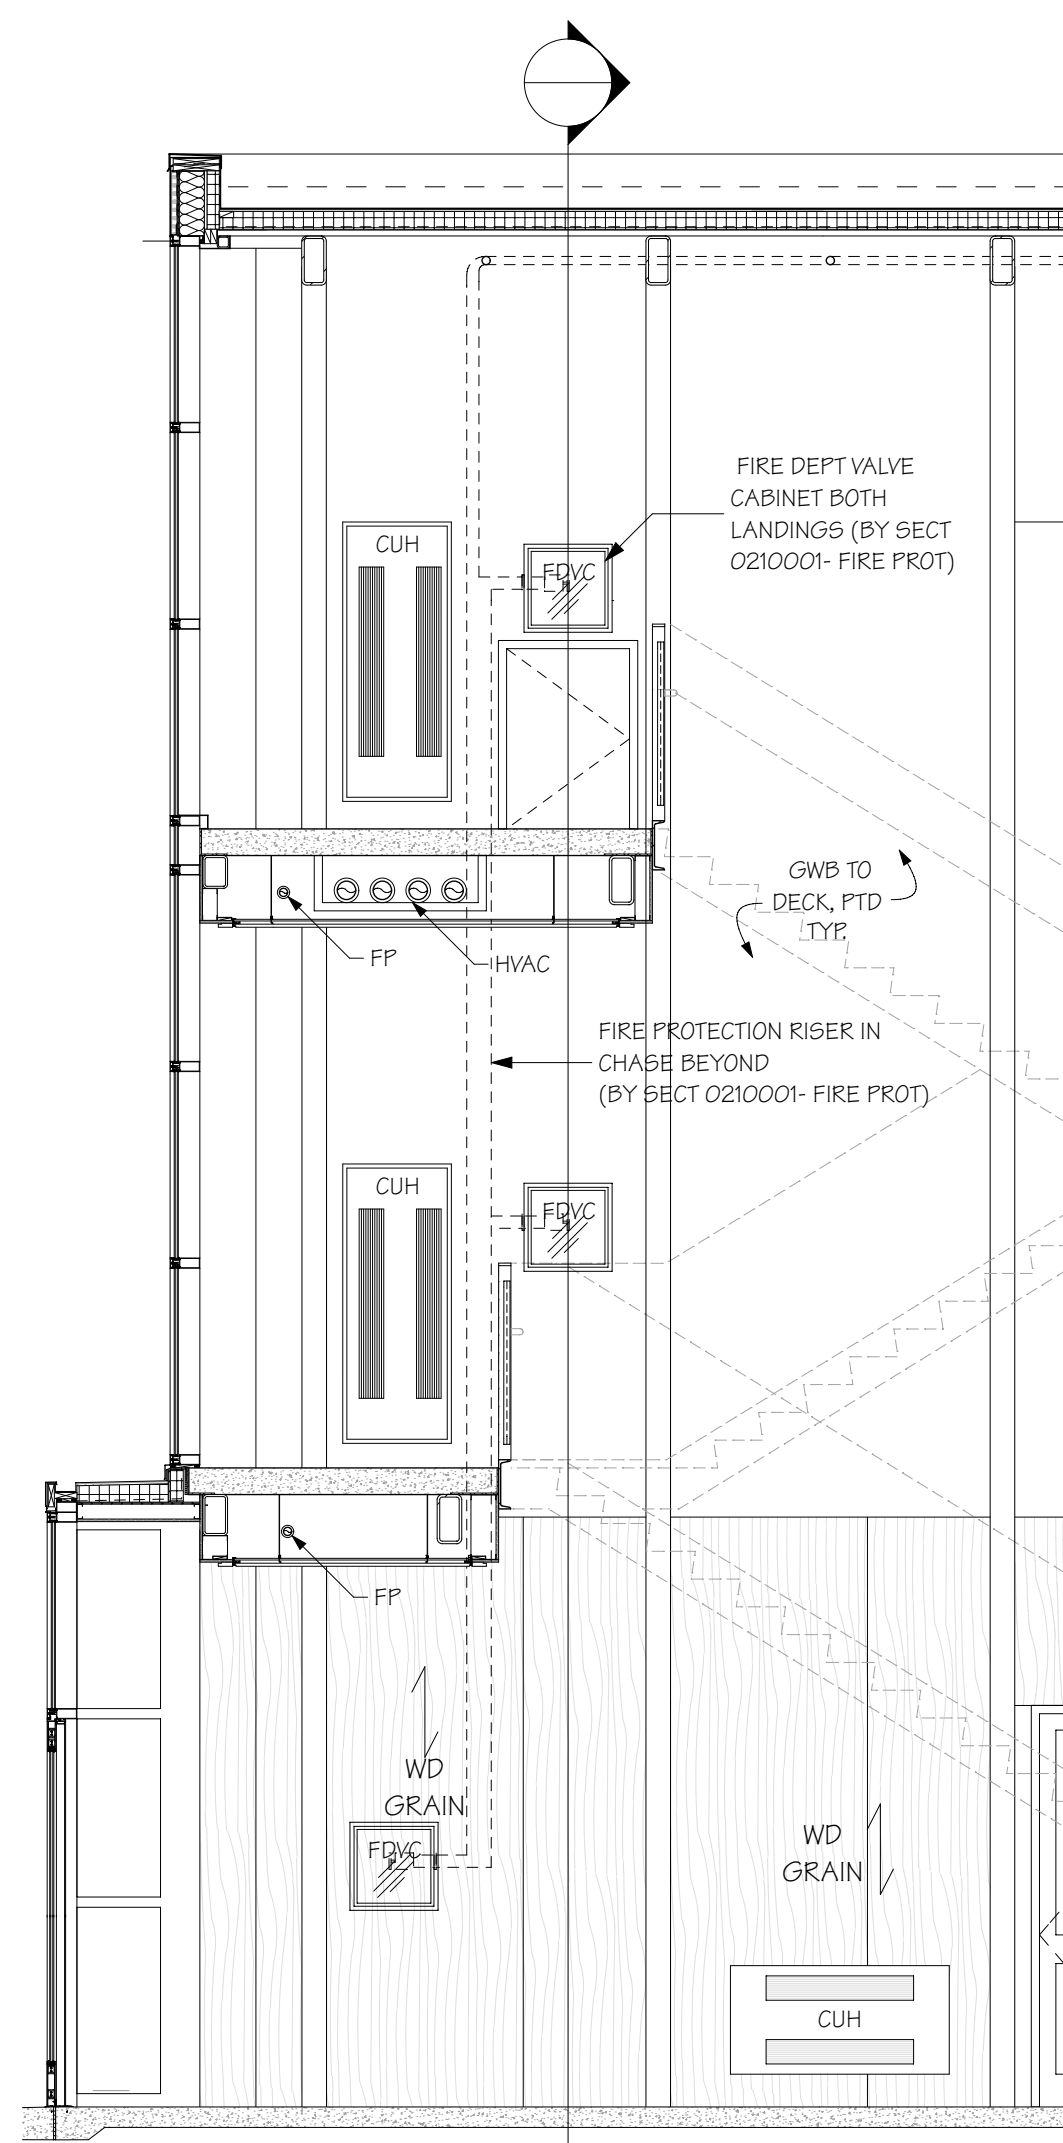


 Stair A - East

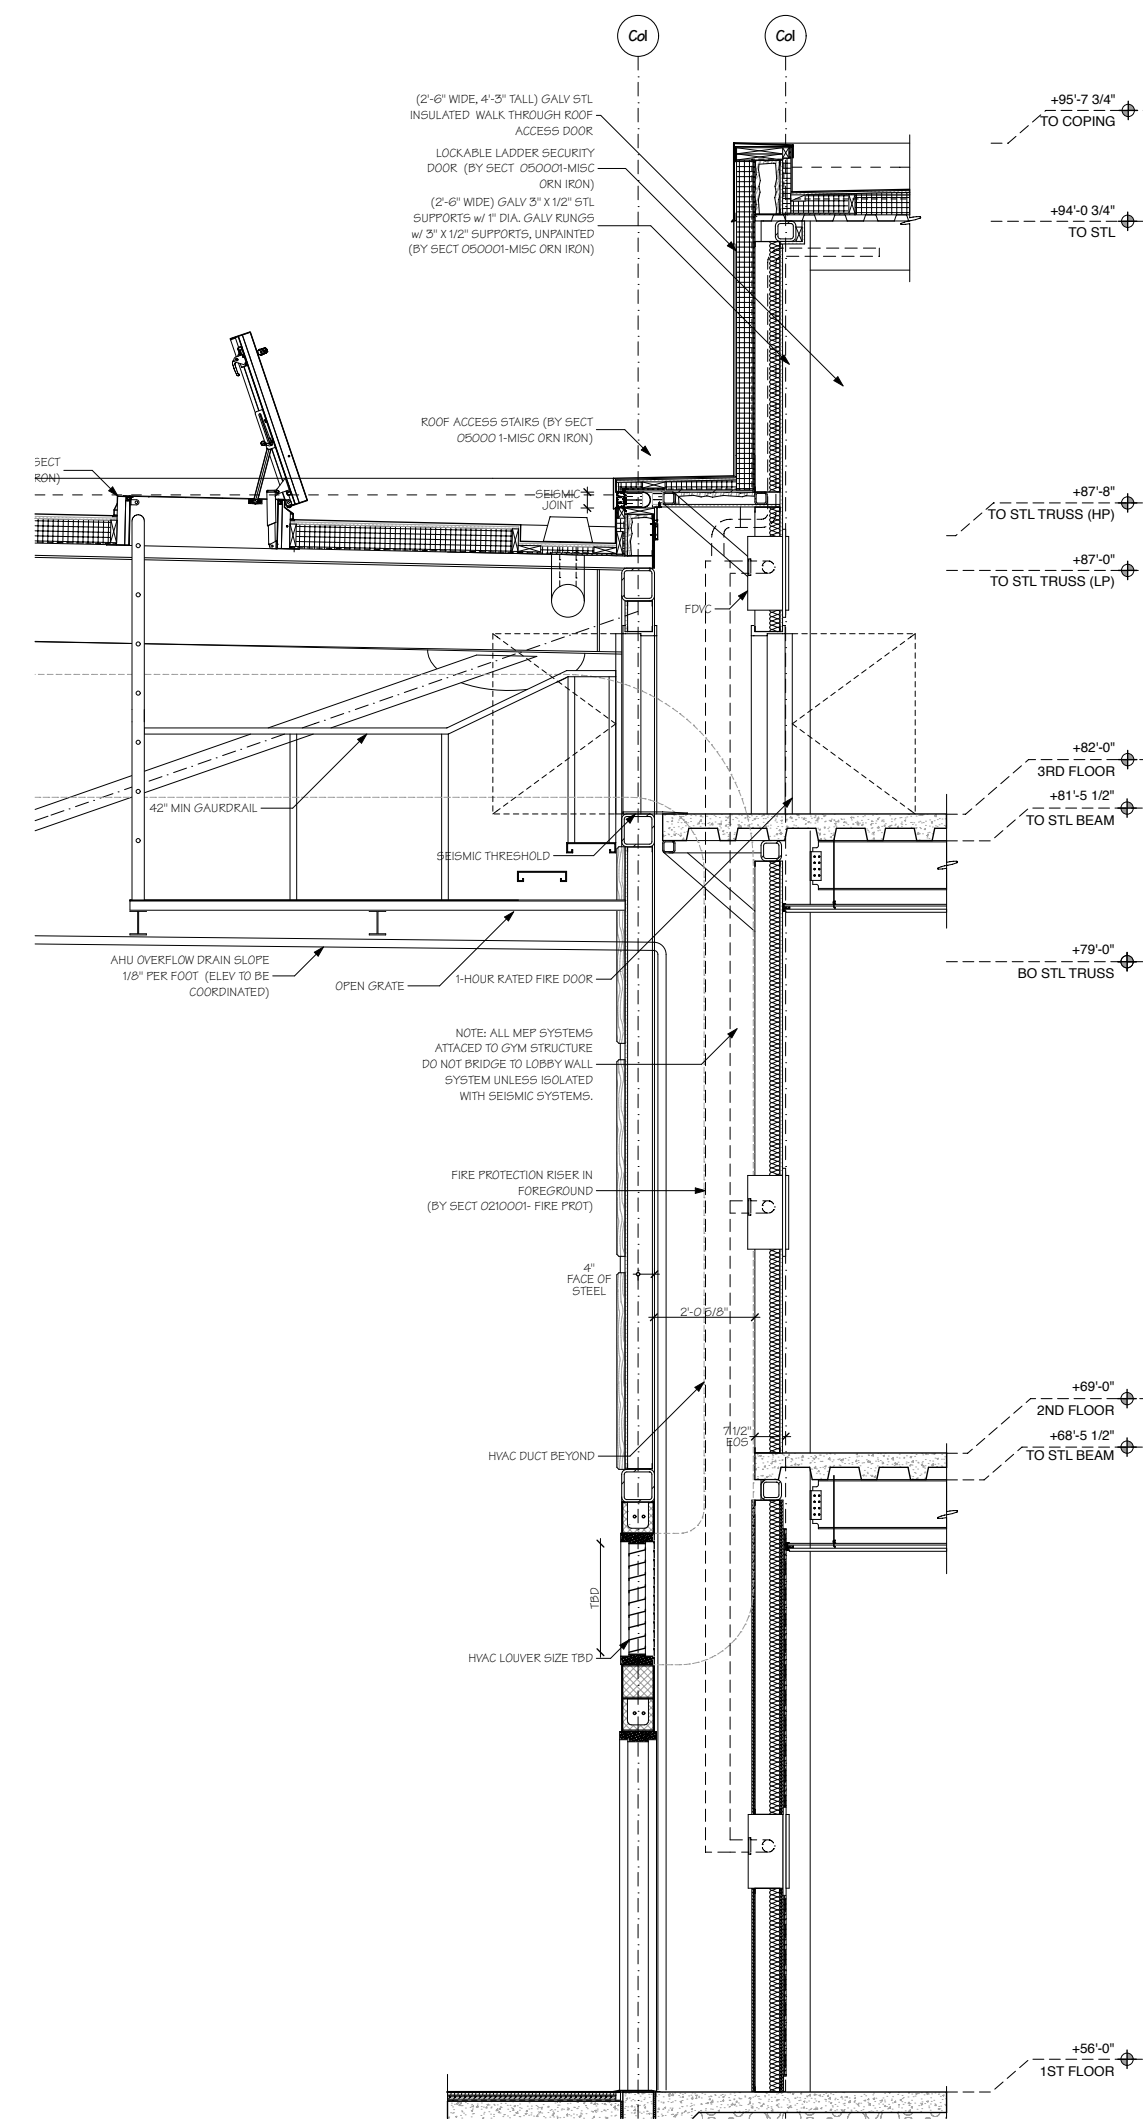

 **Gym Link - West at Ladder**

Alternate Lobby Plan

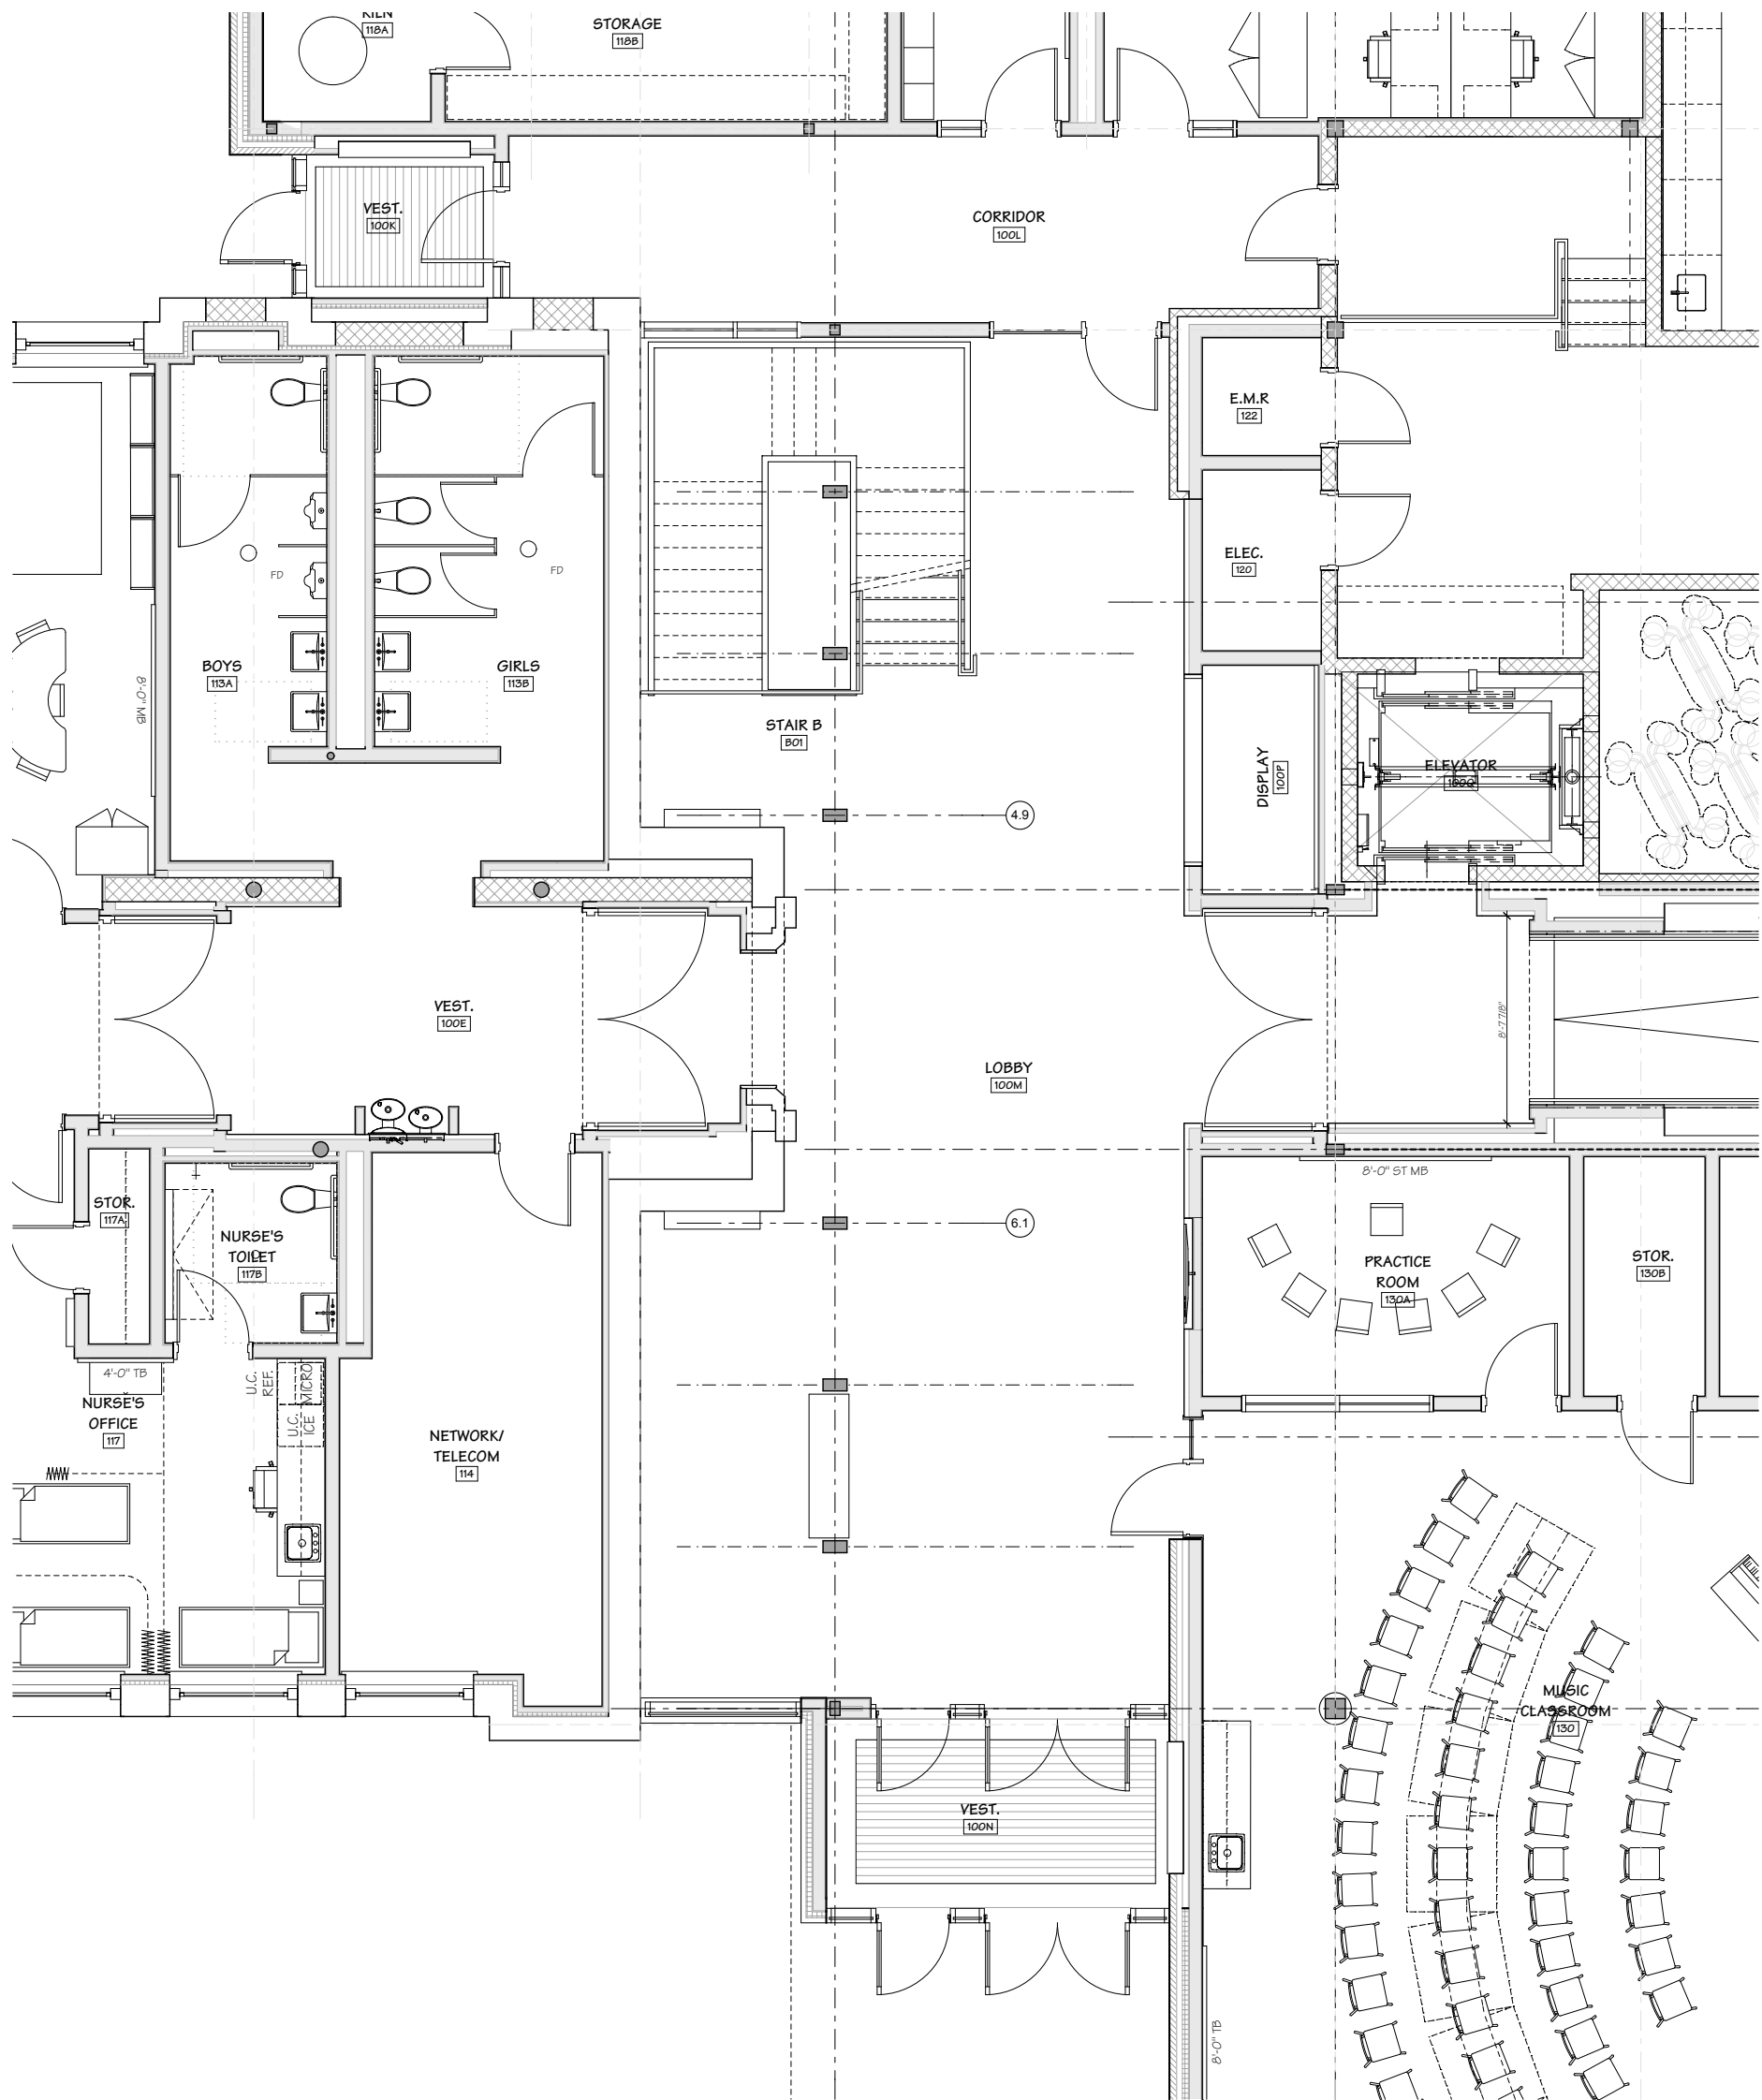



SBC / DRC Meeting

January 19, 2017



Cabot School



101A Library - North
SCALE: 1/32" = 1/4"

101A Library - East
SCALE: 1/32" = 1/4"

101A Library - South
SCALE: 1/32" = 1/4"

101A Library - West
SCALE: 1/32" = 1/4"


128 Cafeteria - North
SCALE: 1/32" = 1/4"

128 Cafeteria - East
SCALE: 1/32" = 1/4"

128 Cafeteria - South
SCALE: 1/32" = 1/4"

128 Cafeteria - West
SCALE: 1/32" = 1/4"

Building Section

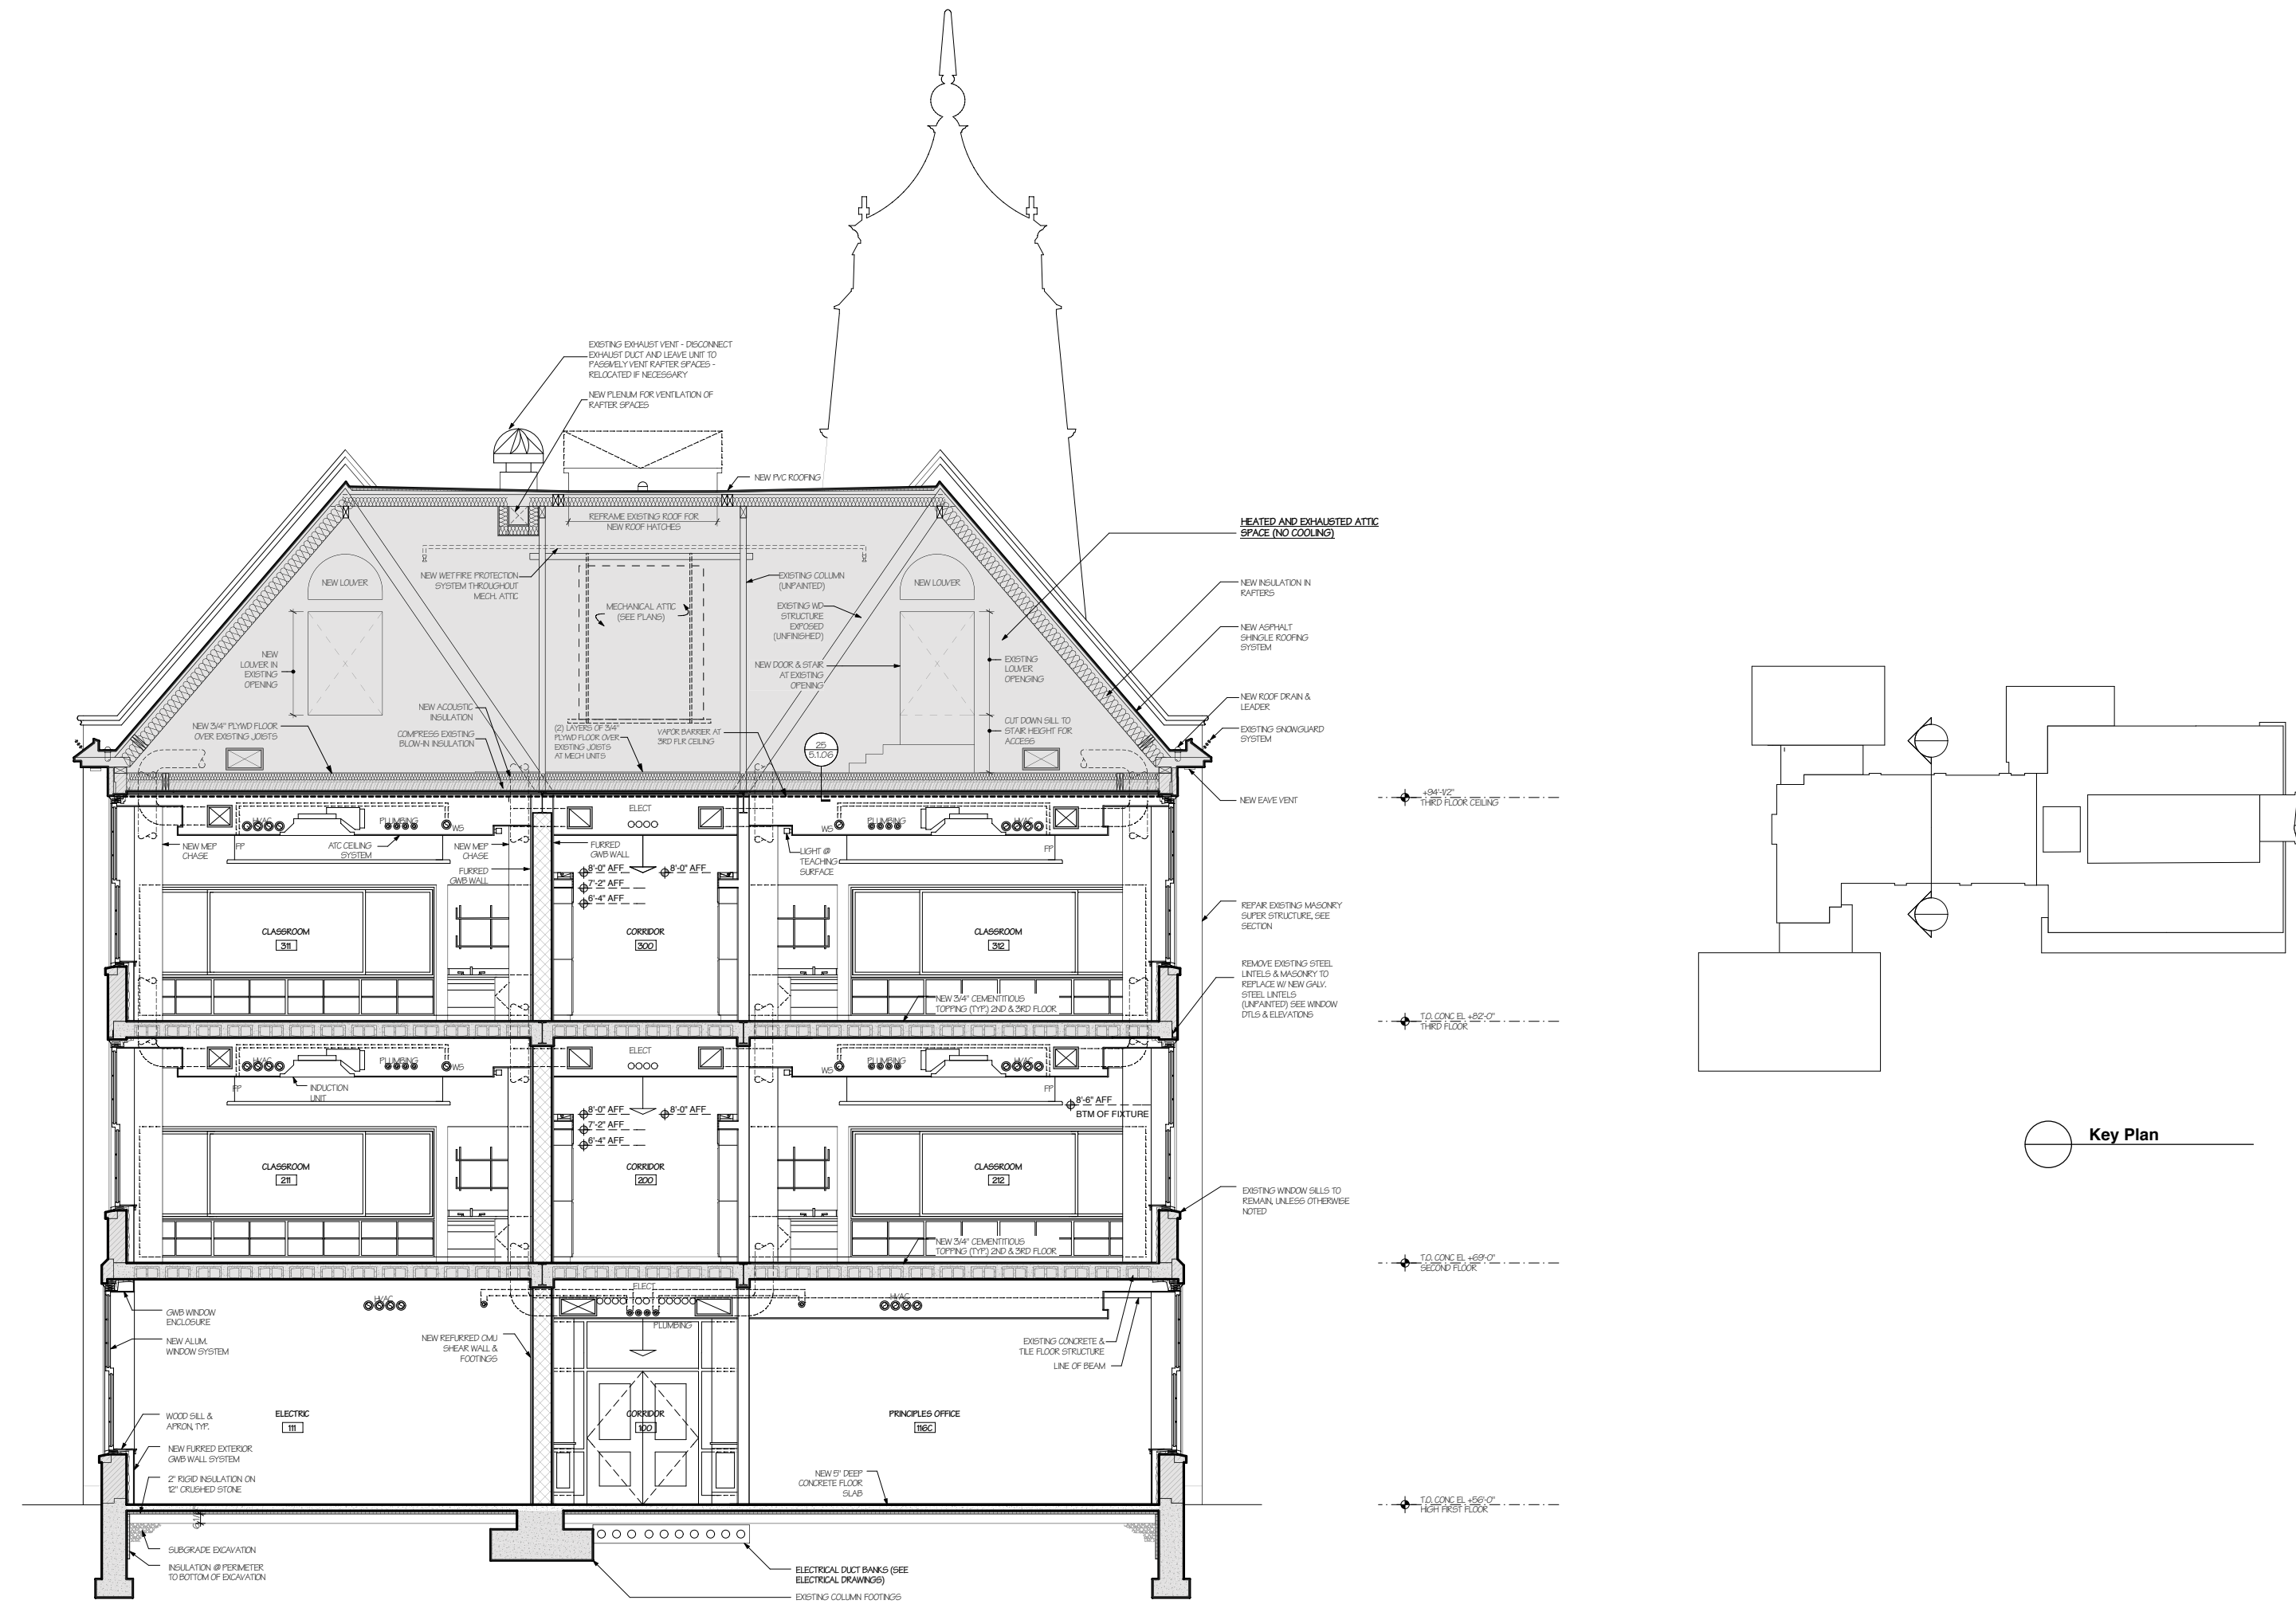

Building Section

